


PLAN	SUBMITTED	BY	DATE
	PLOTTED		
	GRADES CHECKED		
	STRUCTURE NOTATION CHKD		
	NO.		
	CADD FILE NAME		

PROFILE	SUBMITTED	BY	DATE
	PLOTTED		
	GRADES CHECKED		
	STRUCTURE NOTATION CHKD		
	NO.		
	CADD FILE NAME		

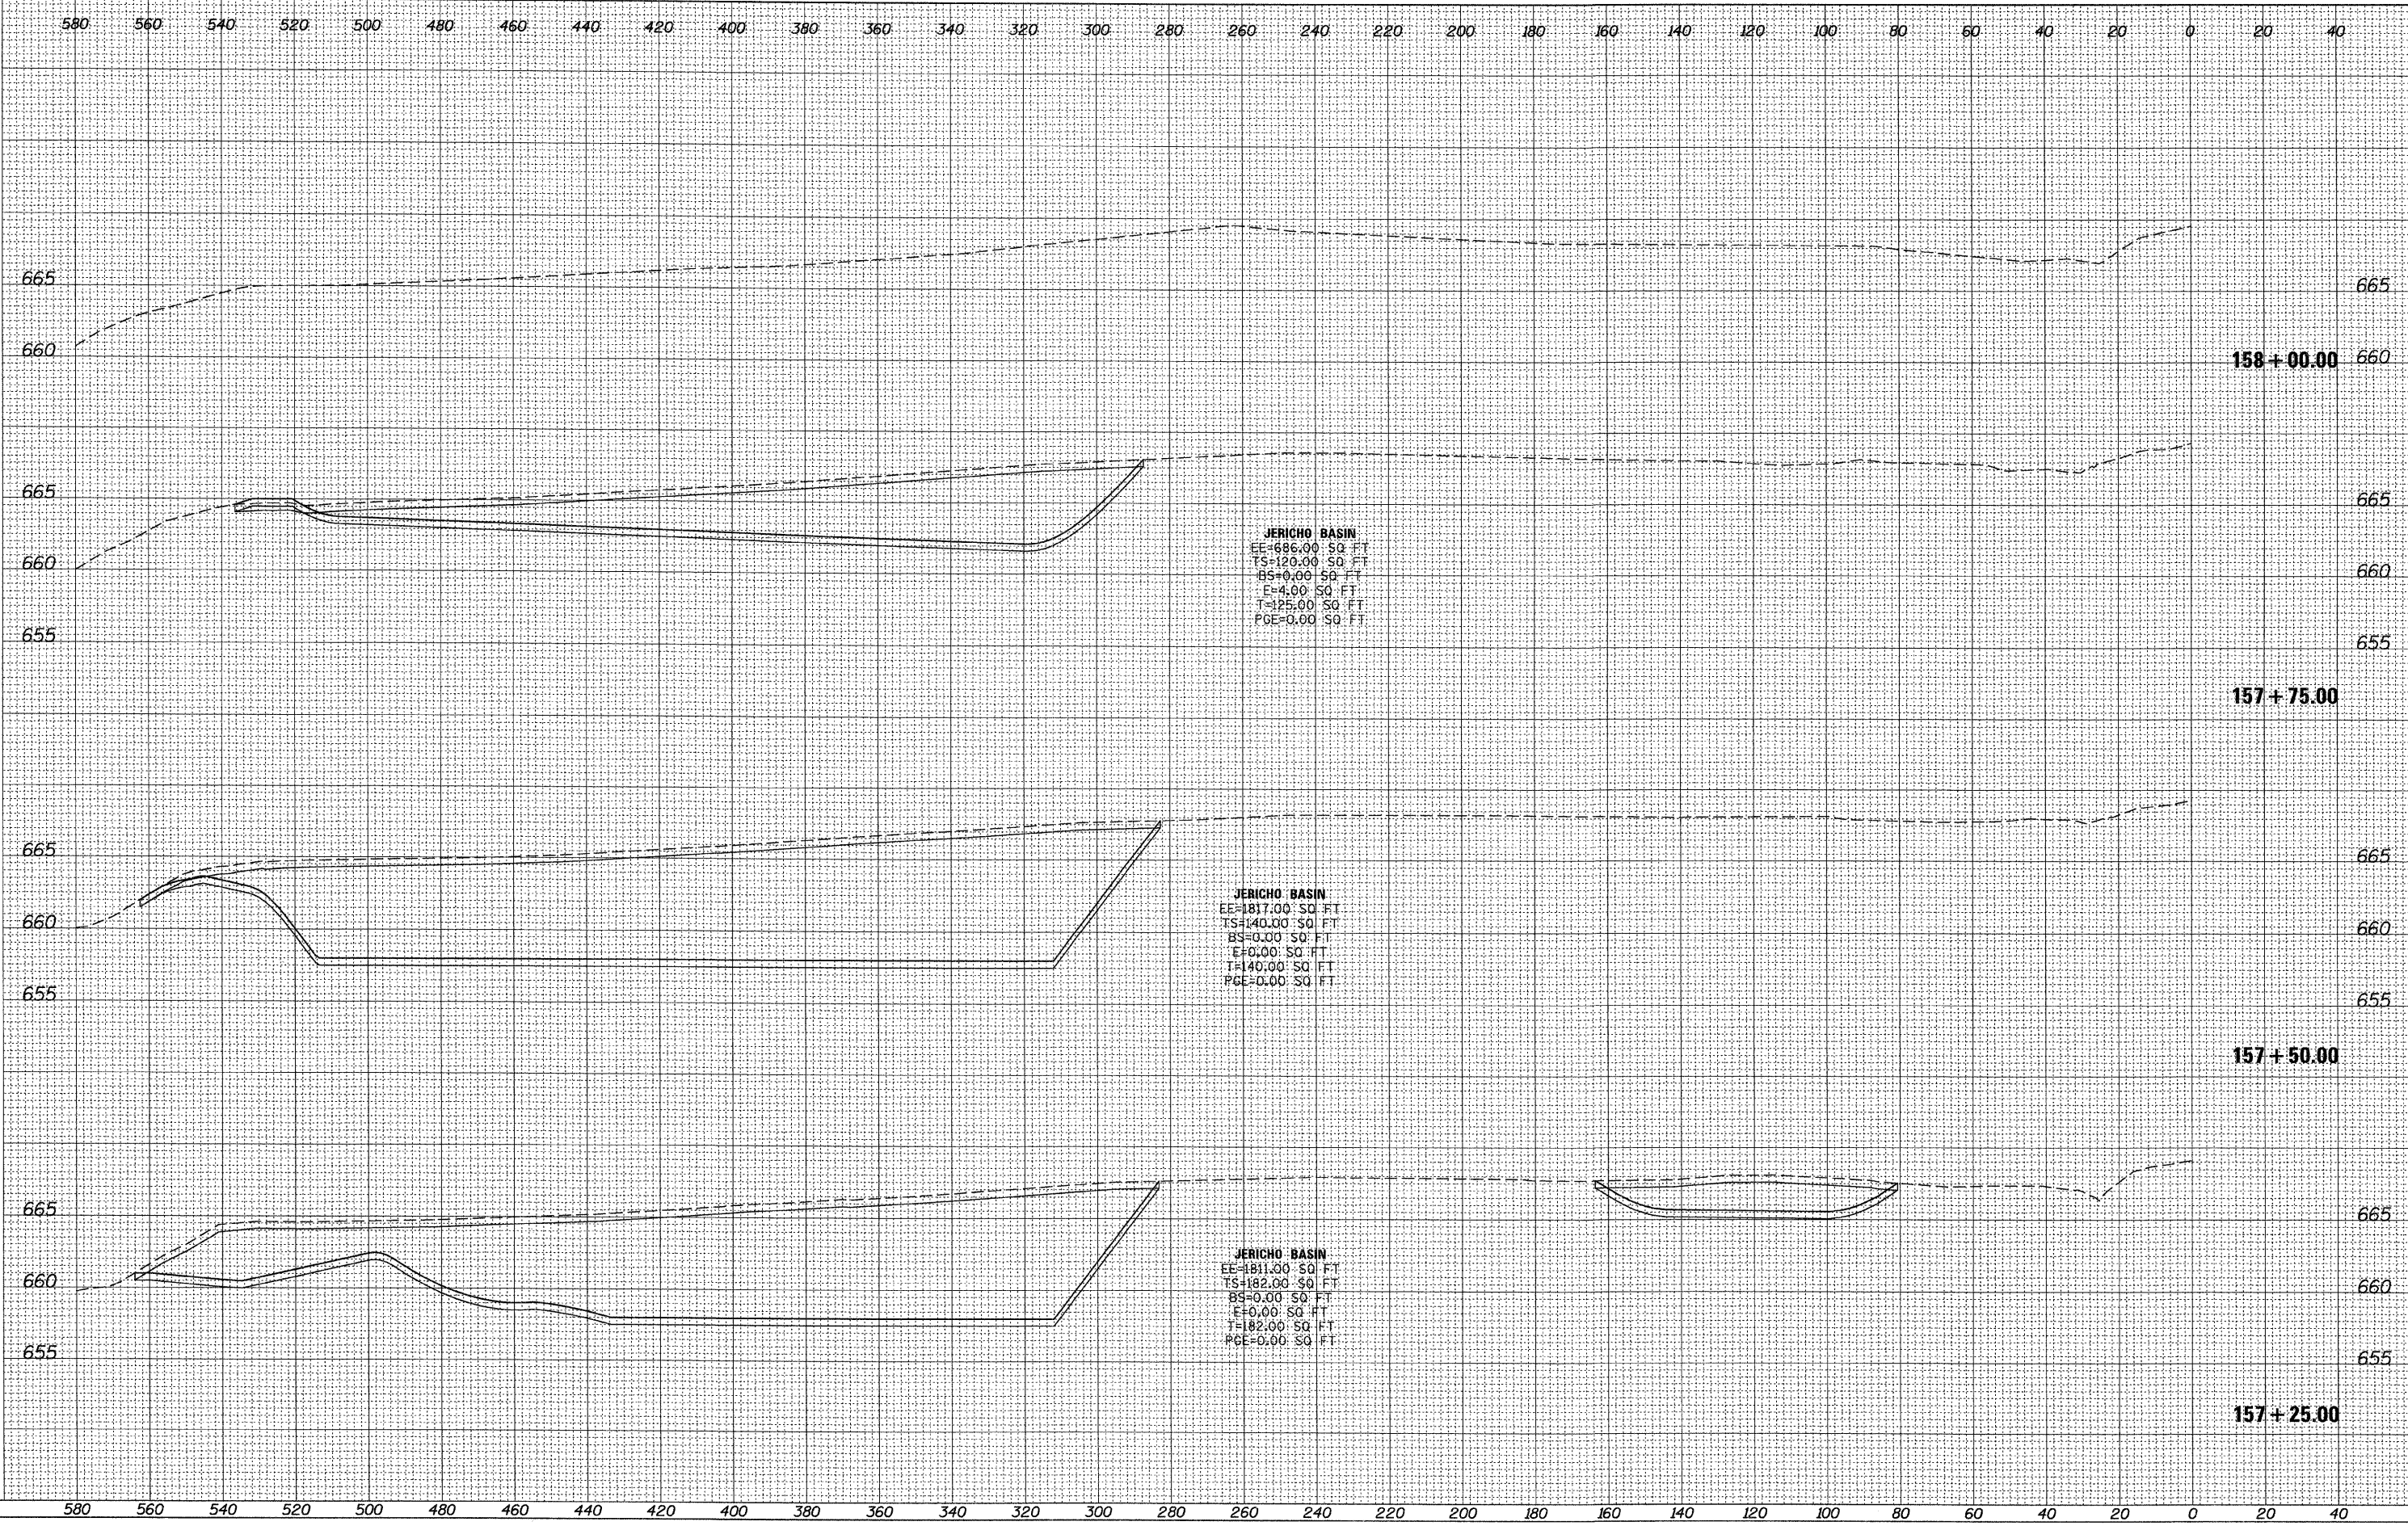

**JERICHO BASIN**  
 EE=186.00 SQ. FT.  
 TS=120.00 SQ. FT.  
 BS=0.00 SQ. FT.  
 E=4.00 SQ. FT.  
 T=125.00 SQ. FT.  
 PCE=0.00 SQ. FT.

**JERICHO BASIN**  
 EE=187.00 SQ. FT.  
 TS=140.00 SQ. FT.  
 BS=0.00 SQ. FT.  
 E=0.00 SQ. FT.  
 T=140.00 SQ. FT.  
 PCE=0.00 SQ. FT.

**JERICHO BASIN**  
 EE=181.00 SQ. FT.  
 TS=182.00 SQ. FT.  
 BS=0.00 SQ. FT.  
 E=0.00 SQ. FT.  
 T=182.00 SQ. FT.  
 PCE=0.00 SQ. FT.

158 + 00.00

157 + 75.00

157 + 50.00

157 + 25.00

28.0000 / IN.  
 12/17/2010  
 K:\11772\100\_Sheets\17722a\_sheets\_comp\_jericho.dgn



DESIGNED - MK	REVISED -
DRAWN - DW	REVISED -
CHECKED - MH	REVISED -
DATE - 12/20/2010	REVISED -

**KANE COUNTY  
 DIVISION OF TRANSPORTATION  
 ORCHARD ROAD RECONSTRUCTION**

**JERICHO LAKE BASINS**  
 SCALE: 1" = 20'  
 SHEET NO. 47 OF 47 SHEETS  
 STA. 157+25.00 TO STA. 158+00.00

F.A.P. RTE.	SECTION	COUNTY	TOTAL SHEETS	SHEET NO.
336	99-00232-01-WR	KANE	215	215
			CONTRACT NO. 63541	
ILLINOIS FED. AID PROJECT				