


FINAL SURVEY	SURVEYED	BY	DATE
NOTE BOOK	PLOTTED		
AREAS CHECKED	TEMPLATE		
NO.	AREAS CHECKED		

ORIGINAL SURVEY	SURVEYED	BY	DATE
NOTE BOOK	PLOTTED		
AREAS CHECKED	TEMPLATE		
NO.	AREAS CHECKED		

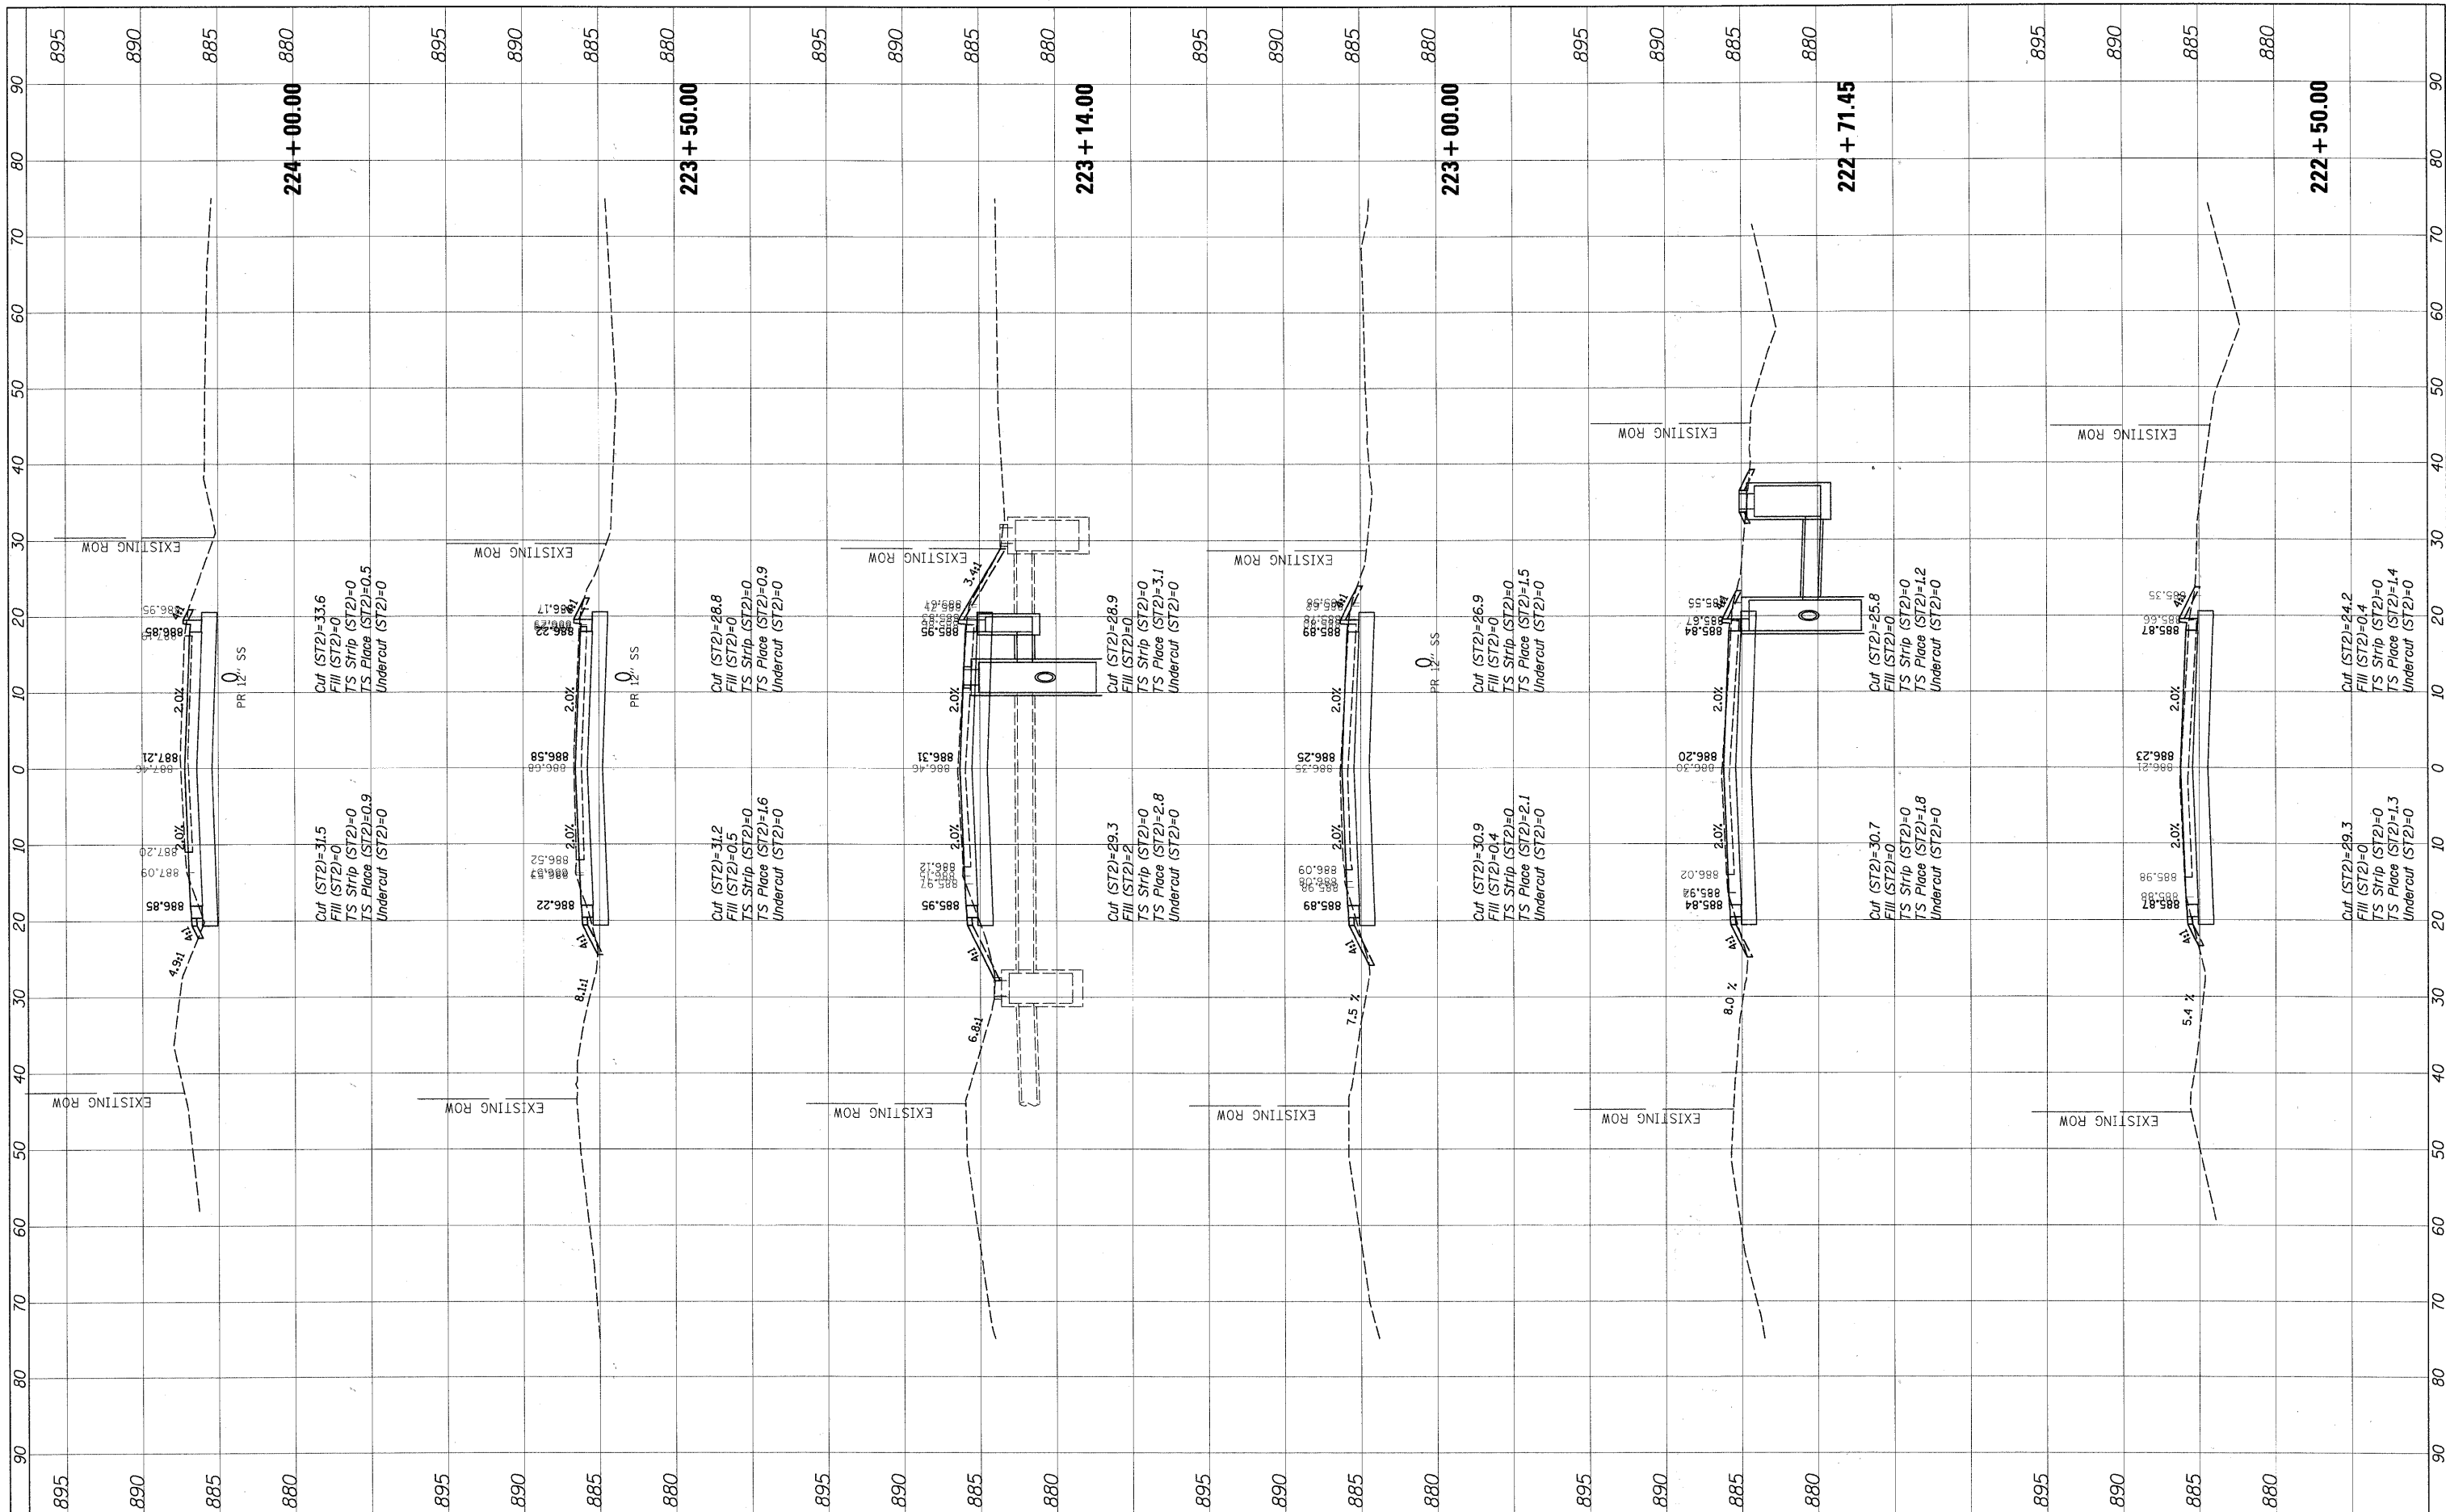

FILE NAME = N:\CRYSTALLAKE\100316\Cv1\XS100316.ahs

USER NAME = MWORMAN

DESIGNED -
DRAWN -
CHECKED -
DATE -

REVISED -
REVISED -
REVISED -
REVISED -

**STATE OF ILLINOIS
DEPARTMENT OF TRANSPORTATION**

**CROSS SECTIONS
PINGREE ROAD**

SCALE: 10H 5V SHEET NO. 5 OF 15 SHEETS STA. 222+50.00 TO STA. 224+00.00

F.A.U. RTE.	SECTION	COUNTY	TOTAL SHEETS	SHEET NO.
126	08-00107-00-FP	McHENRY	50	38
CONTRACT NO.				

ILLINOIS FED. AID PROJECT