


FINAL	SURVEYED	DATE
SURVEY	PLOTTED	BY
NOTE BOOK	TEMPLATE	
AREAS CHECKED		
NO.		

ORIGINAL	SURVEYED	DATE
SURVEY	PLOTTED	BY
NOTE BOOK	TEMPLATE	
AREAS CHECKED		
NO.		

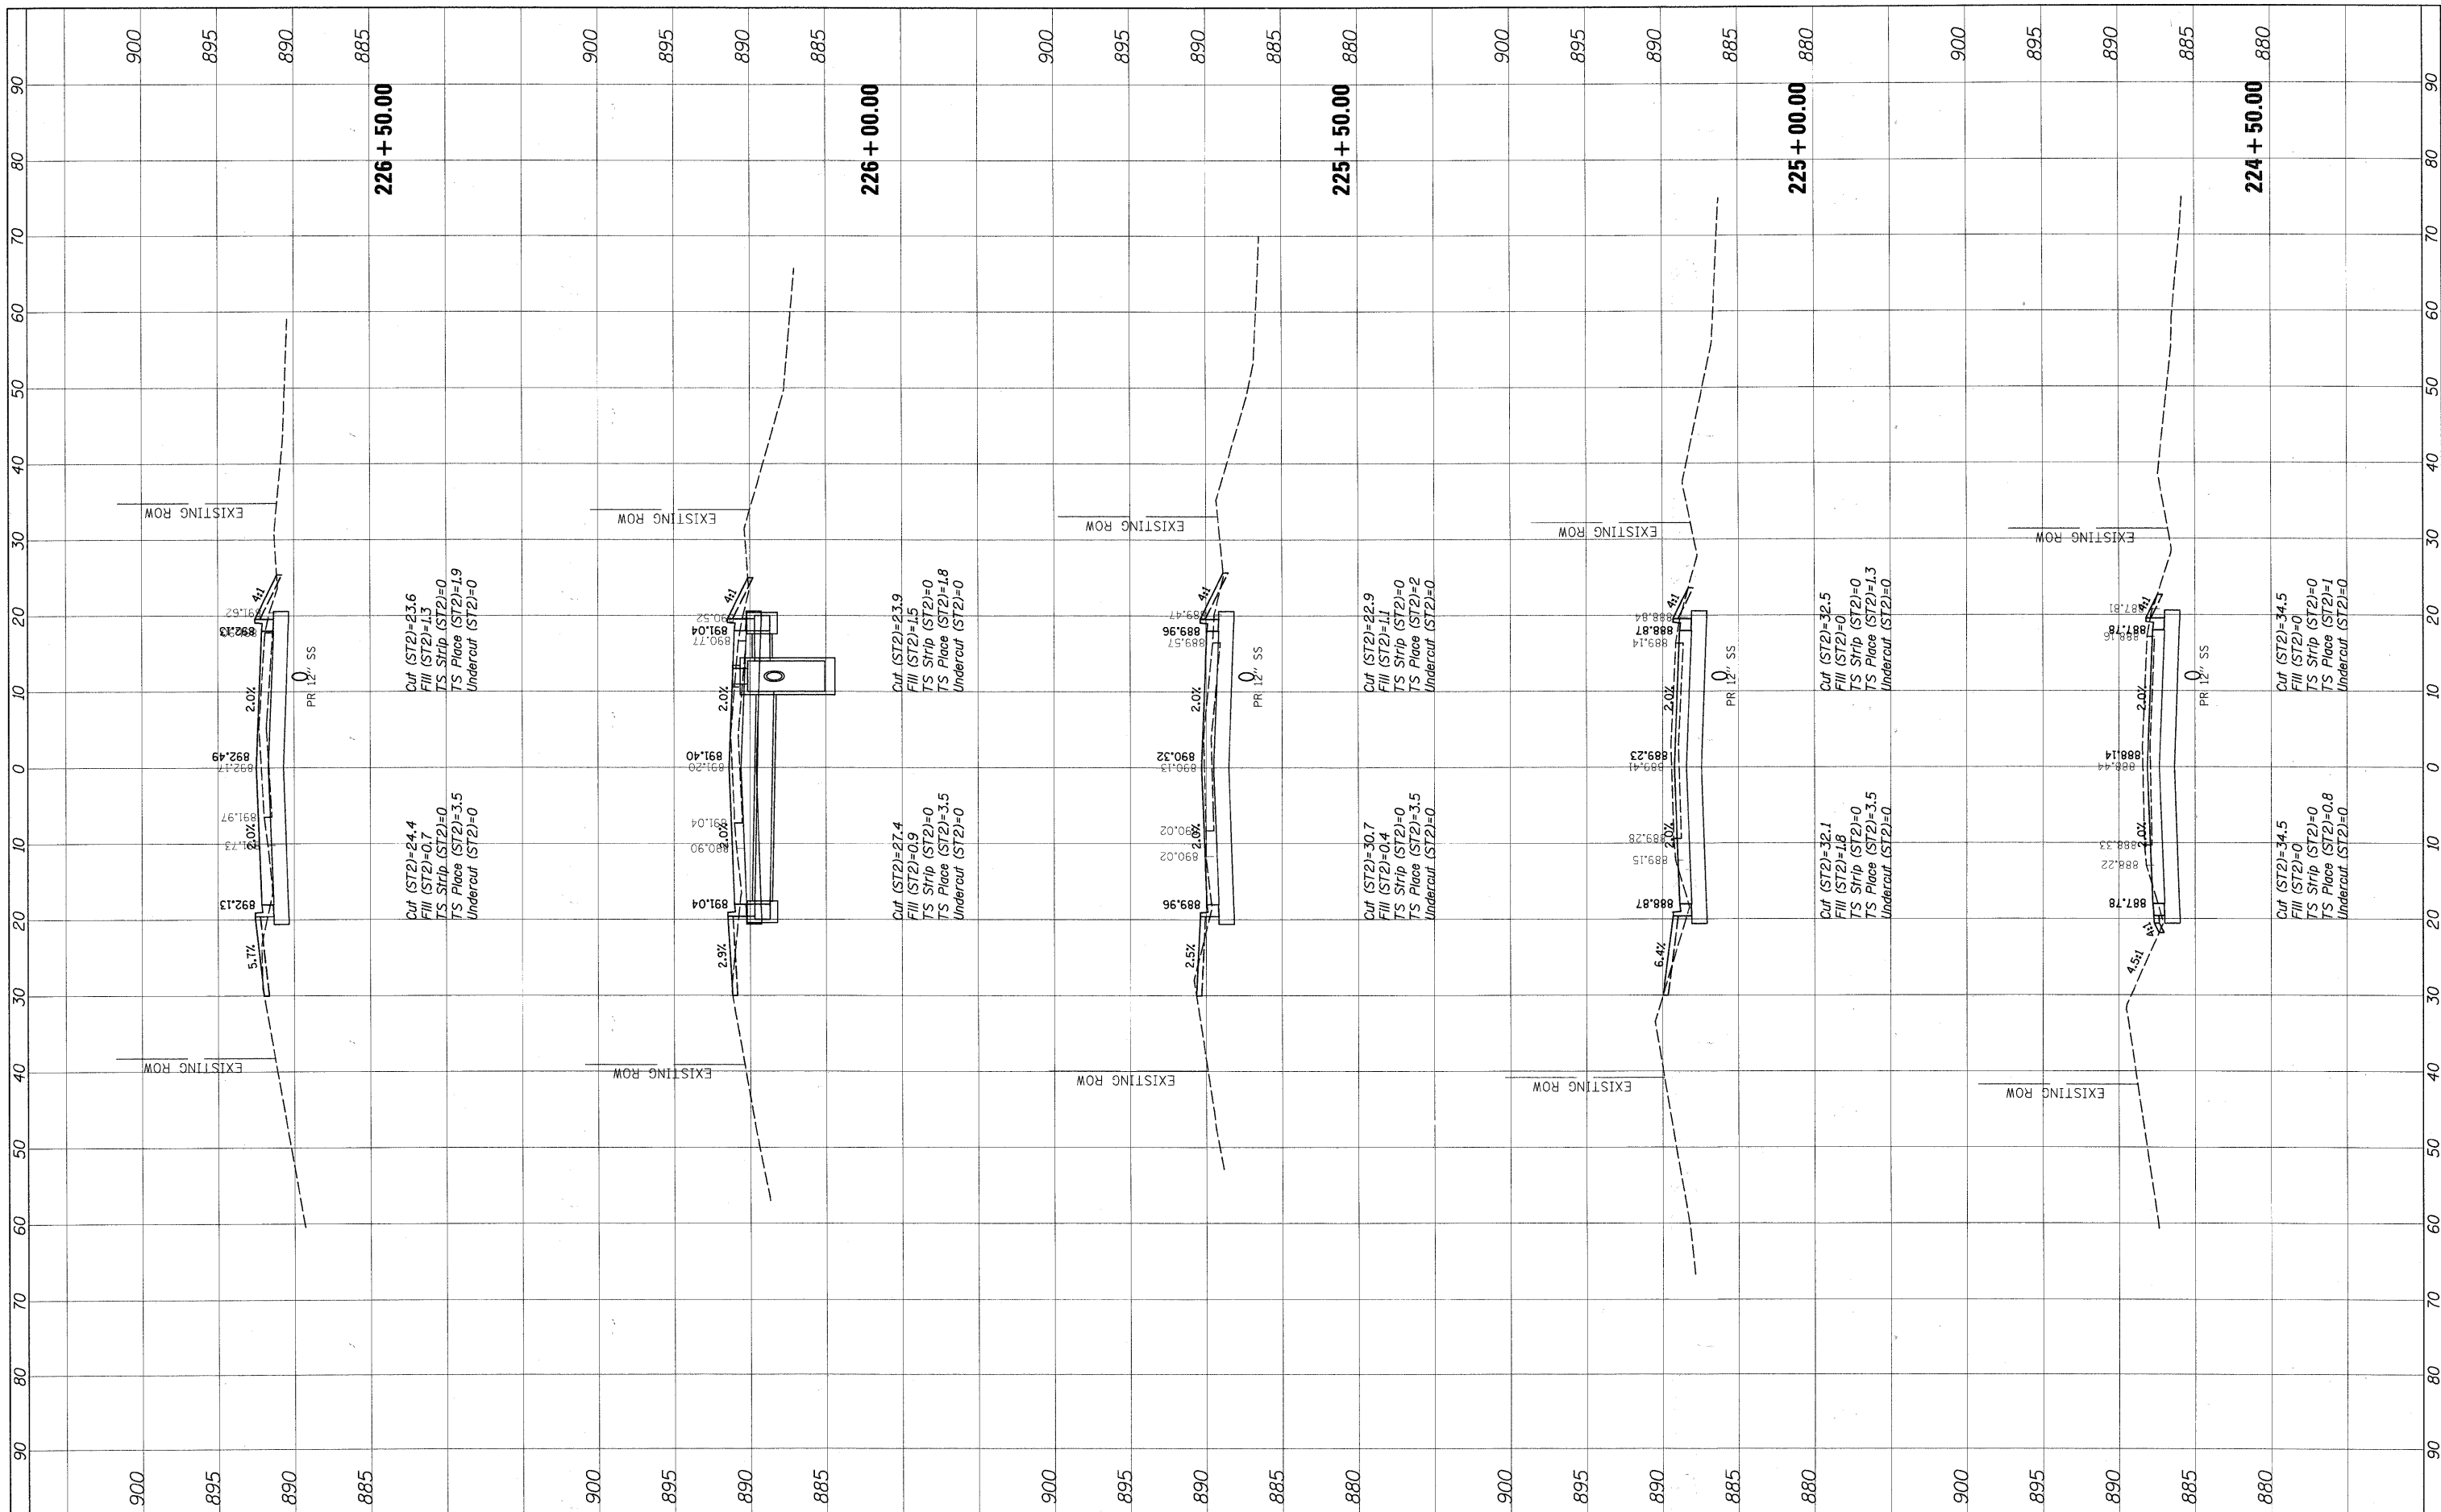

FILE NAME = N:\CRYSTALLAKE\100316\CVI\1\XS100316.dwg
 USER NAME = MWORMAN
 PLOT SCALE = 1"=10'
 PLOT DATE = 1/5/2011

DESIGNED -
 DRAWN -
 CHECKED -
 DATE -

REVISED -
 REVISED -
 REVISED -
 REVISED -

**STATE OF ILLINOIS
 DEPARTMENT OF TRANSPORTATION**

**CROSS SECTIONS
 PINGREE ROAD**

SCALE: 10H 5V SHEET NO. 6 OF 15 SHEETS STA. 224+50.00 TO STA. 226+50.00

F.A.U. RTE. 126	SECTION 08-00107-00-FP	COUNTY McHENRY	TOTAL SHEETS 50	SHEET NO. 39
CONTRACT NO.			ILLINOIS FED. AID PROJECT	