


FINAL	SURVEYED	DATE
SURVEY	PLOTTED	BY
NOTE BOOK	TEMPLATE	
NO.	AREAS CHECKED	

ORIGINAL	SURVEYED	DATE
SURVEY	PLOTTED	BY
NOTE BOOK	TEMPLATE	
NO.	AREAS CHECKED	

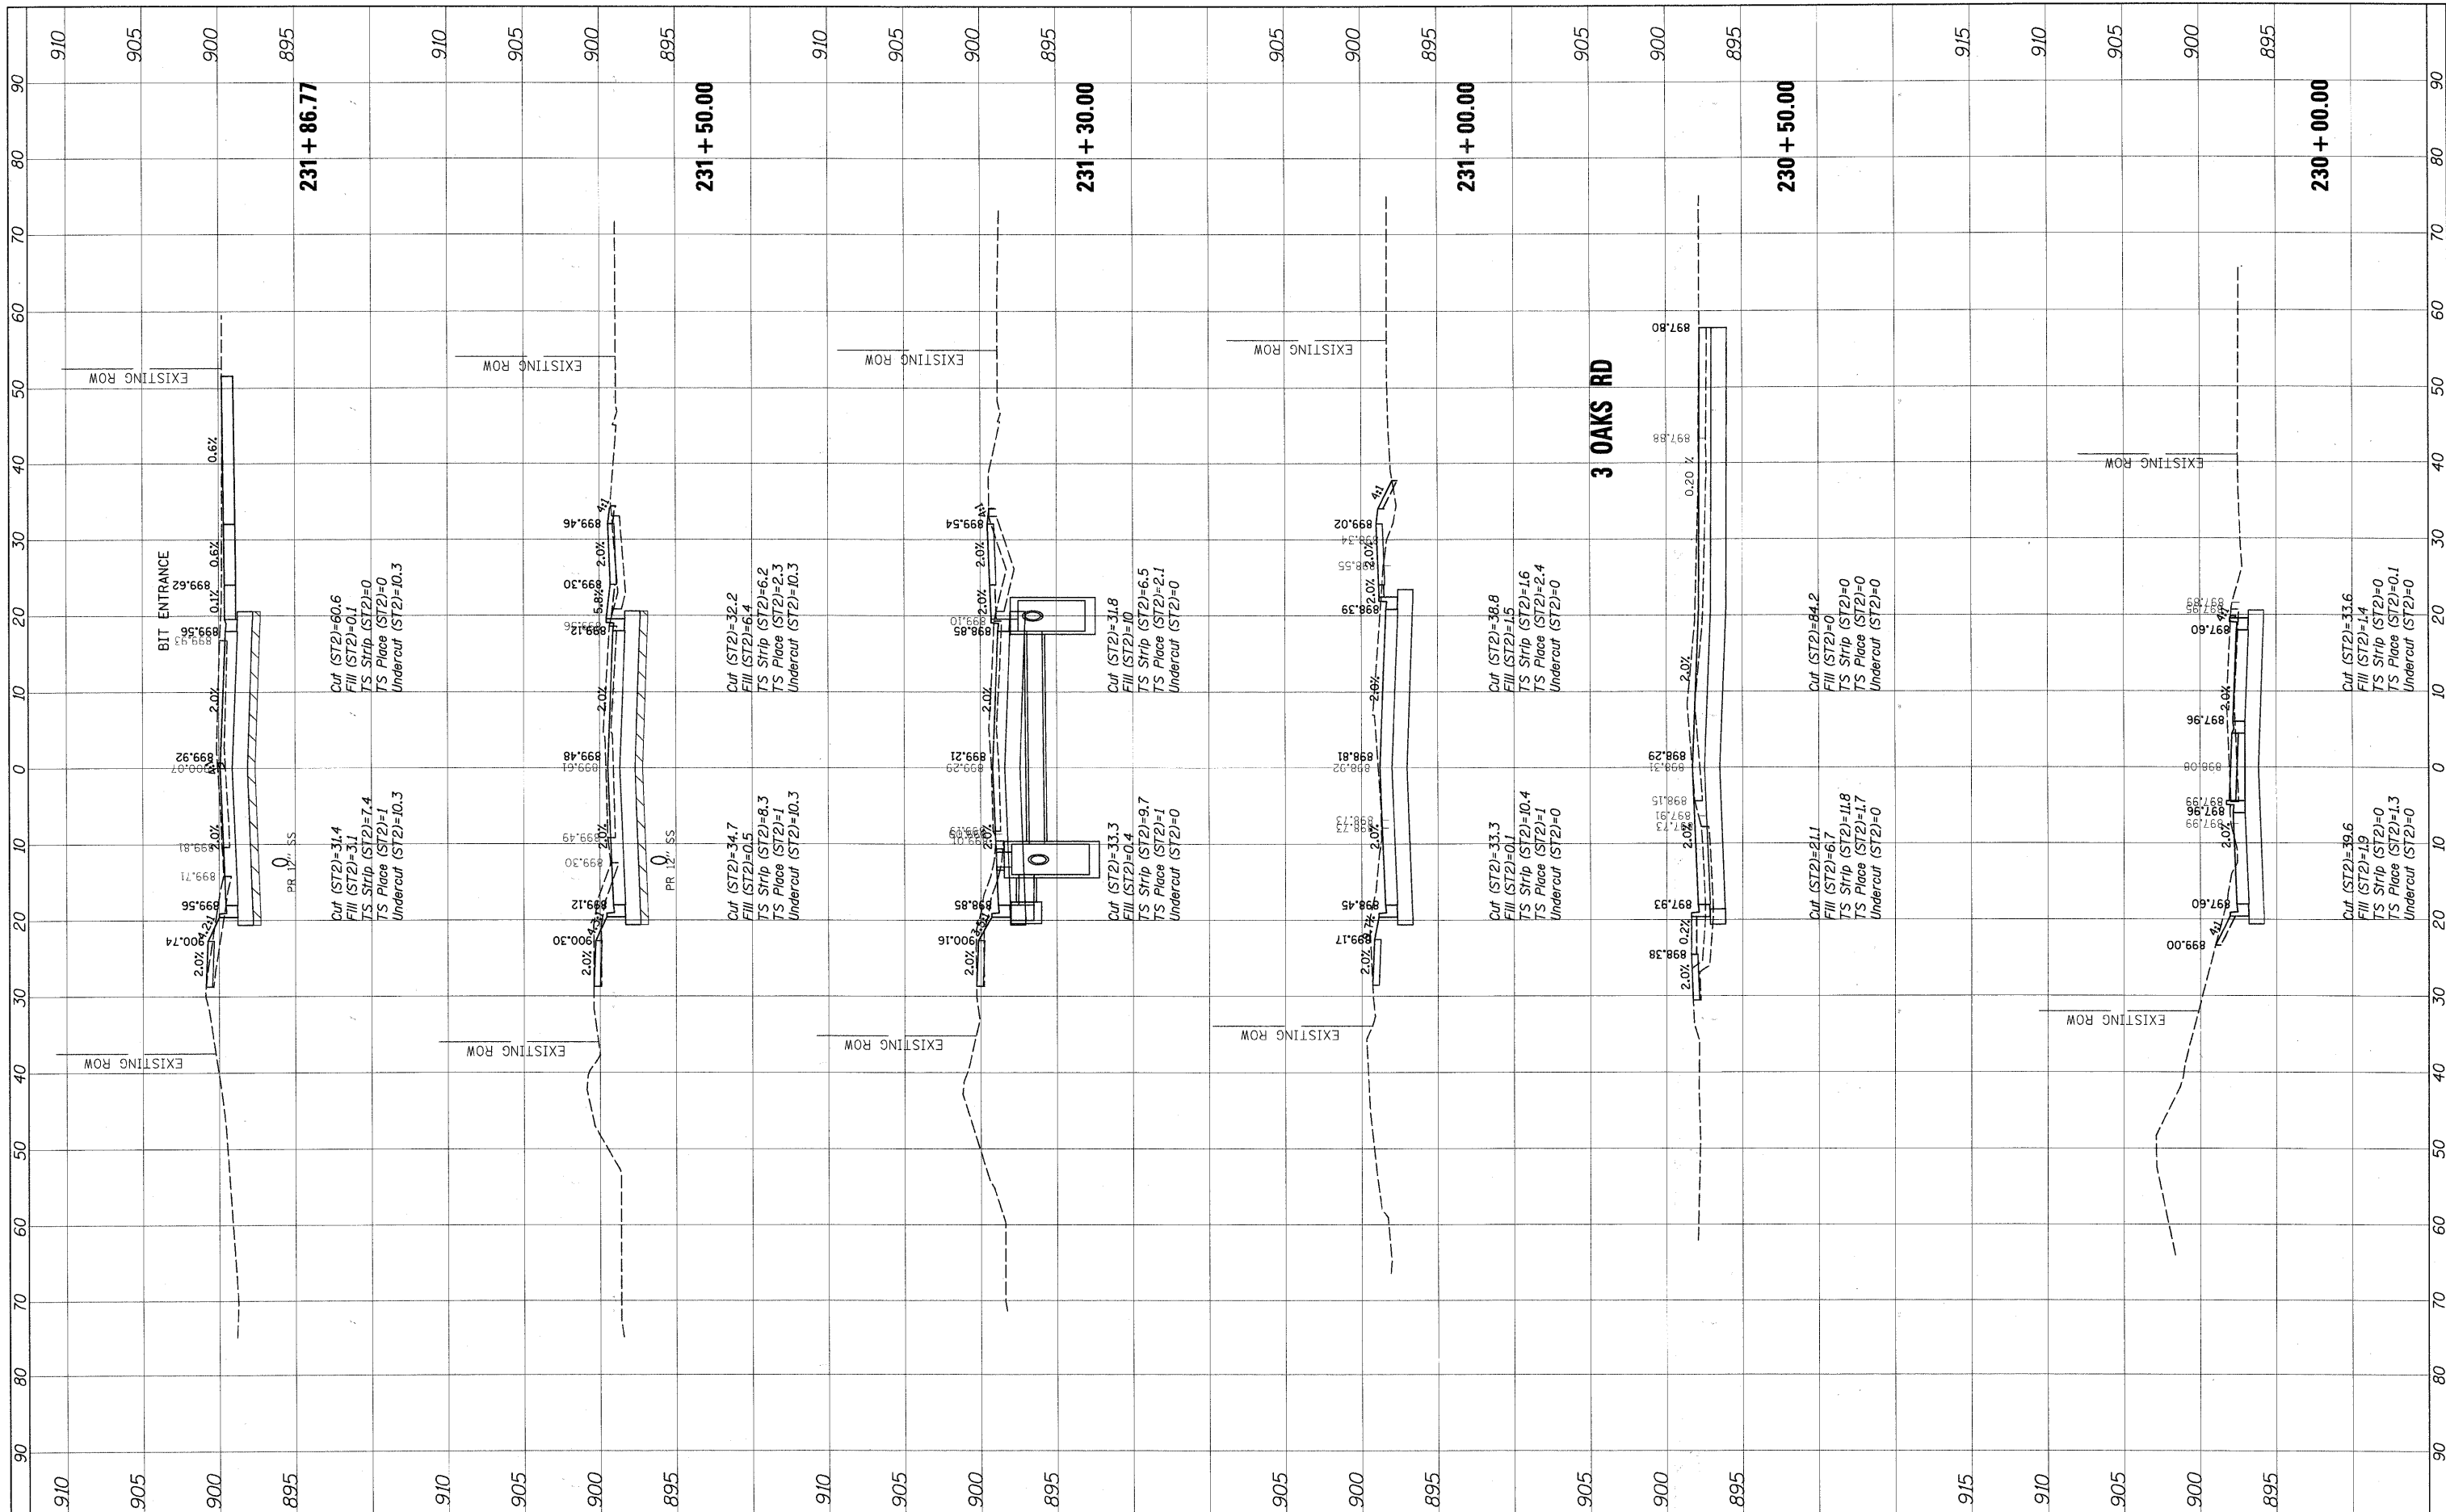

FILE NAME = N:\CRYSTALLAKE\102316\Civil\1\XN100316.aht

USER NAME = MWORMAN
 PLOT SCALE = 1" = 10'
 PLOT DATE = 1/5/2011

DESIGNED -
 DRAWN -
 CHECKED -
 DATE -

REVISED -
 REVISED -
 REVISED -
 REVISED -

**STATE OF ILLINOIS
 DEPARTMENT OF TRANSPORTATION**

**CROSS SECTIONS
 PINGREE ROAD**

SCALE: 10H 5V SHEET NO. 9 OF 15 SHEETS STA. 230+00.00 TO STA. 231+86.77

F.A.U. RTE.	SECTION	COUNTY	TOTAL SHEETS	SHEET NO.
126	08-00107-00-FP	McHENRY	50	42
CONTRACT NO.				

ILLINOIS FED. AID PROJECT