


FINAL SURVEY	DATE
SURVEYED	BY
NOTE BOOK	
TEMPLATE	
AREAS CHECKED	
NO.	

ORIGINAL SURVEY	DATE
SURVEYED	BY
NOTE BOOK	
TEMPLATE	
AREAS CHECKED	
NO.	

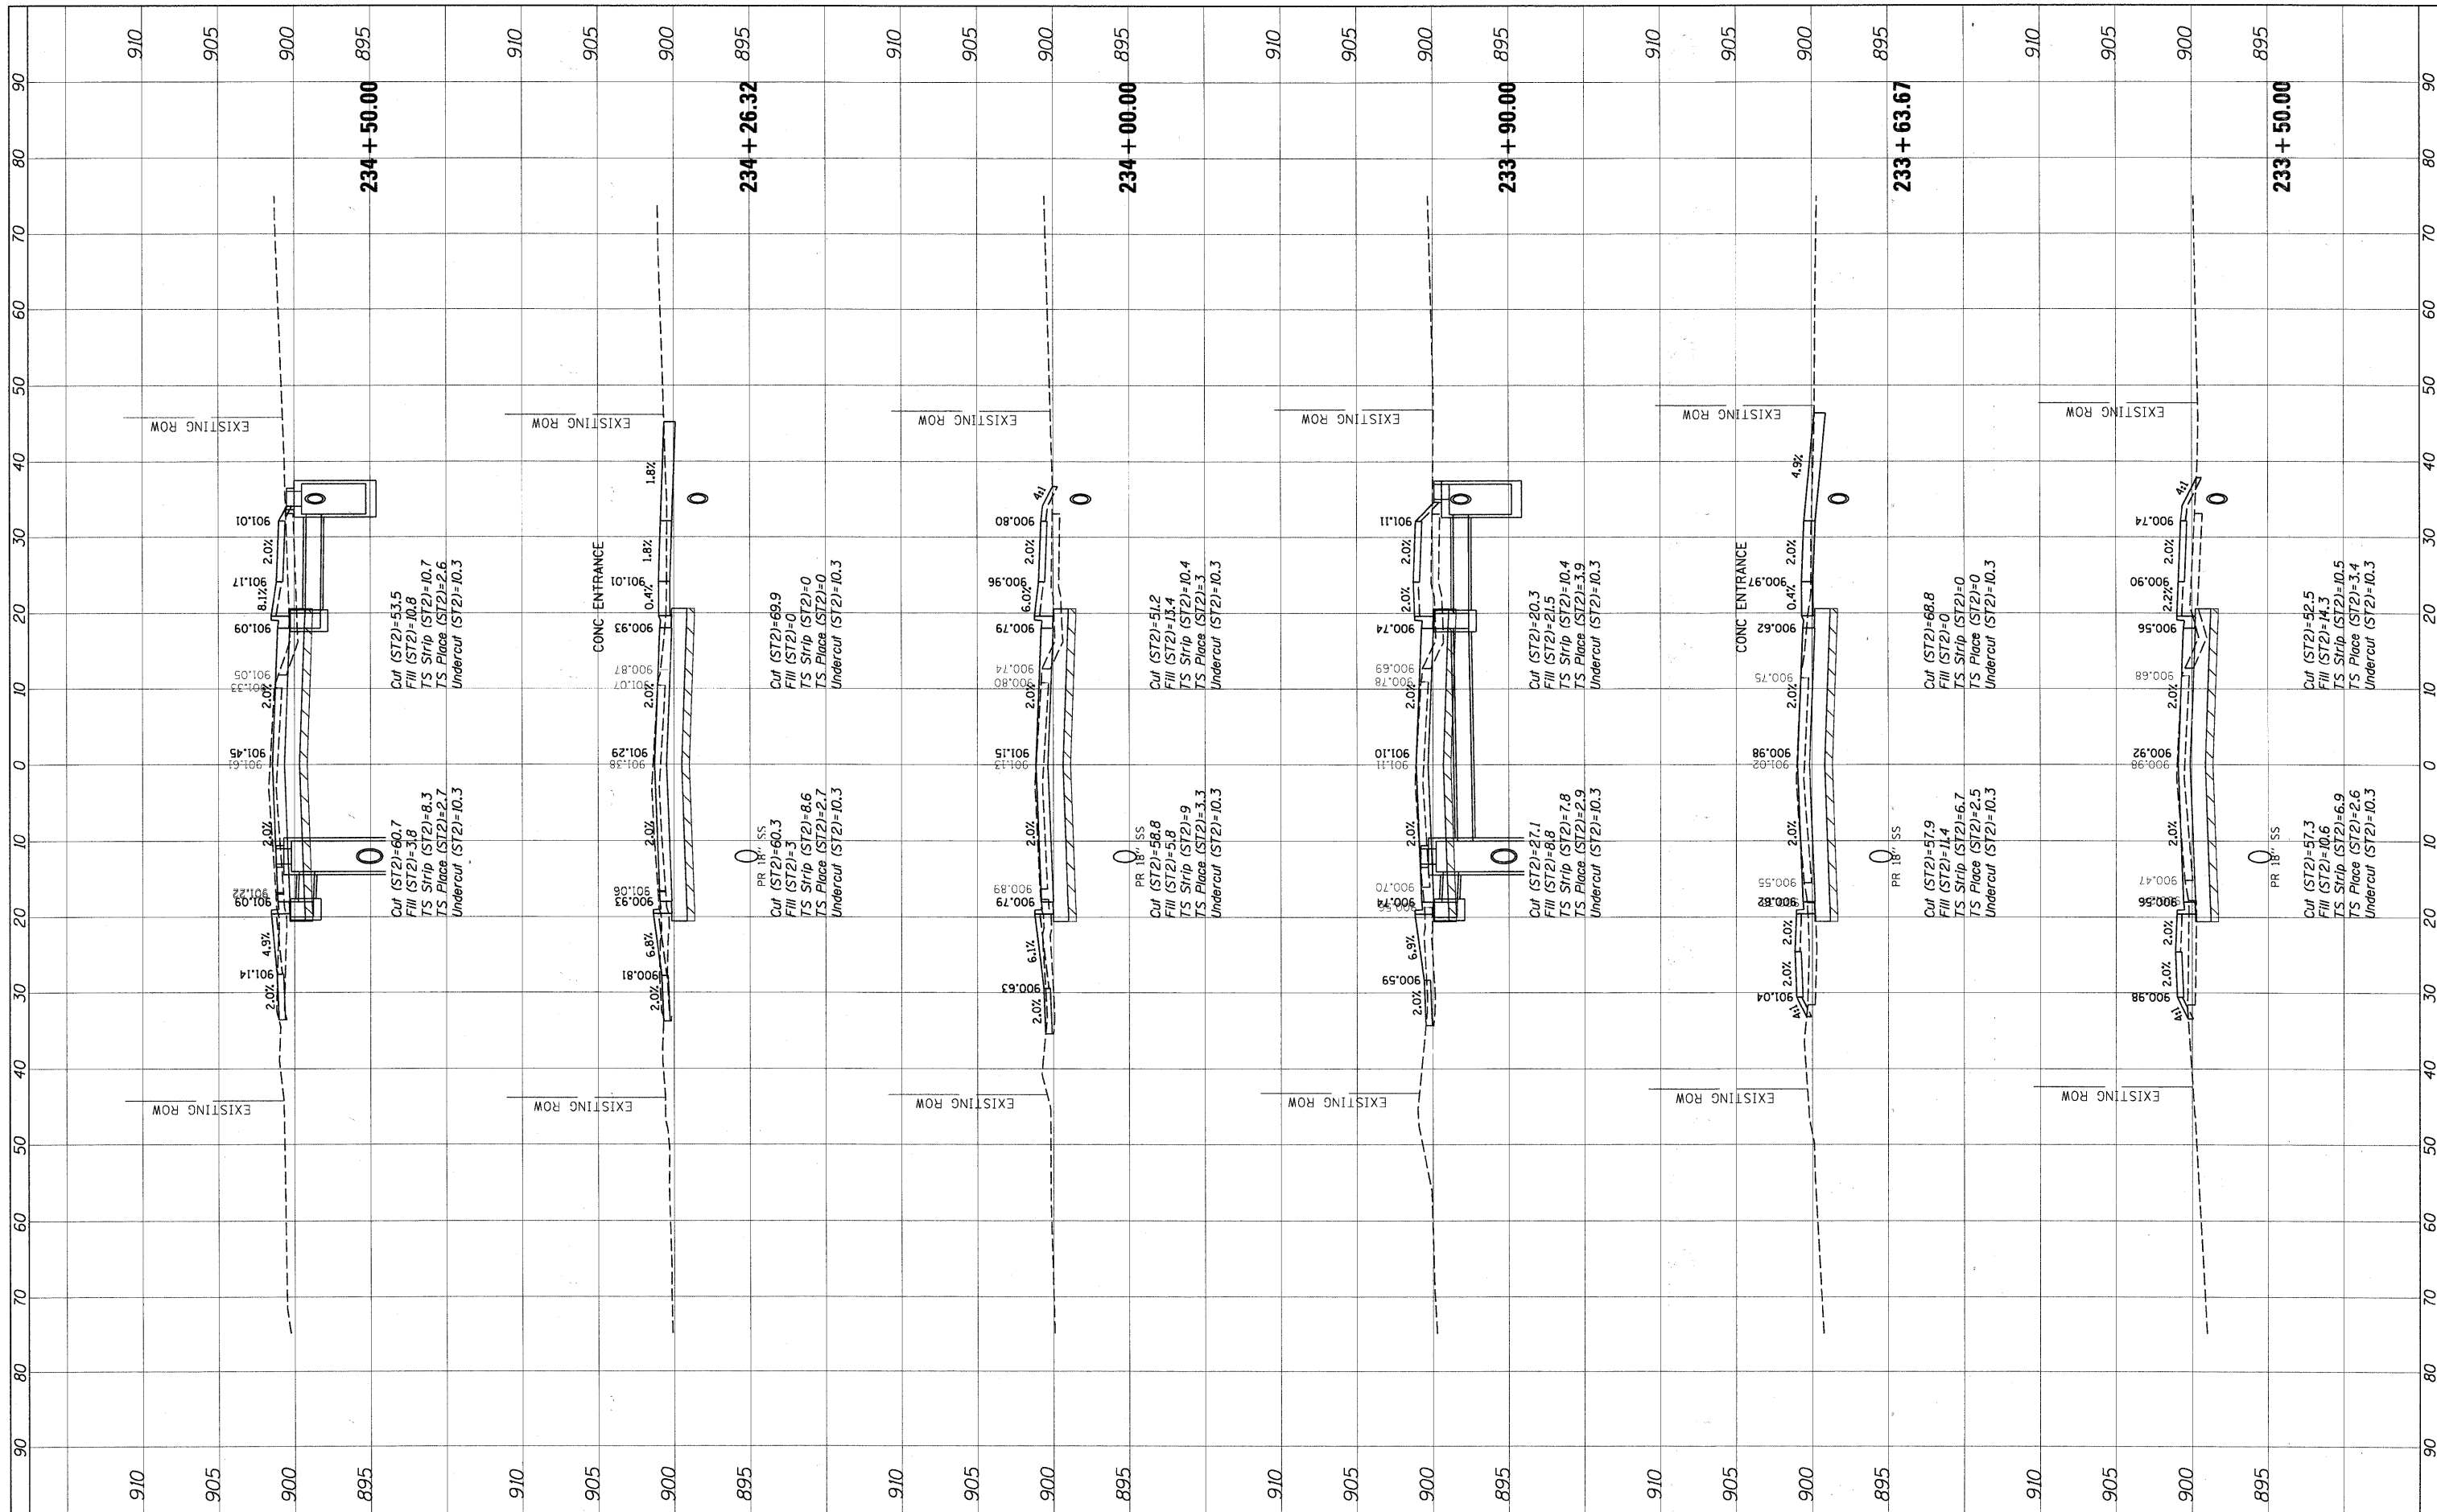

FILE NAME = N:\CRYSTALLAKE\100316\Cv11\XSI100316.sht
 USER NAME = CMCCOLLO
 PLOT SCALE = 1"=10'
 PLOT DATE = 12/23/2010

DESIGNED -	REVISED -
DRAWN -	REVISED -
CHECKED -	REVISED -
DATE -	REVISED -

**STATE OF ILLINOIS
DEPARTMENT OF TRANSPORTATION**

**CROSS SECTIONS
PINGREE ROAD**

SCALE: 10H 5V SHEET NO. 11 OF 15 SHEETS STA. 233+50.00 TO STA. 234+50.00

F.A.U. RTE. 126	SECTION 08-00107-00-FP	COUNTY McHENRY	TOTAL SHEETS 50	SHEET NO. 44
CONTRACT NC				
ILLINOIS FED. AID PROJECT				