


FINAL	SURVEYED	DATE
REVISED	PROTECTED	BY
NOTE BOOK	TEMPLATE	
AREAS	CHECKED	
NO.		

ORIGINAL	SURVEYED	DATE
REVISED	PROTECTED	BY
NOTE BOOK	TEMPLATE	
AREAS	CHECKED	
NO.		

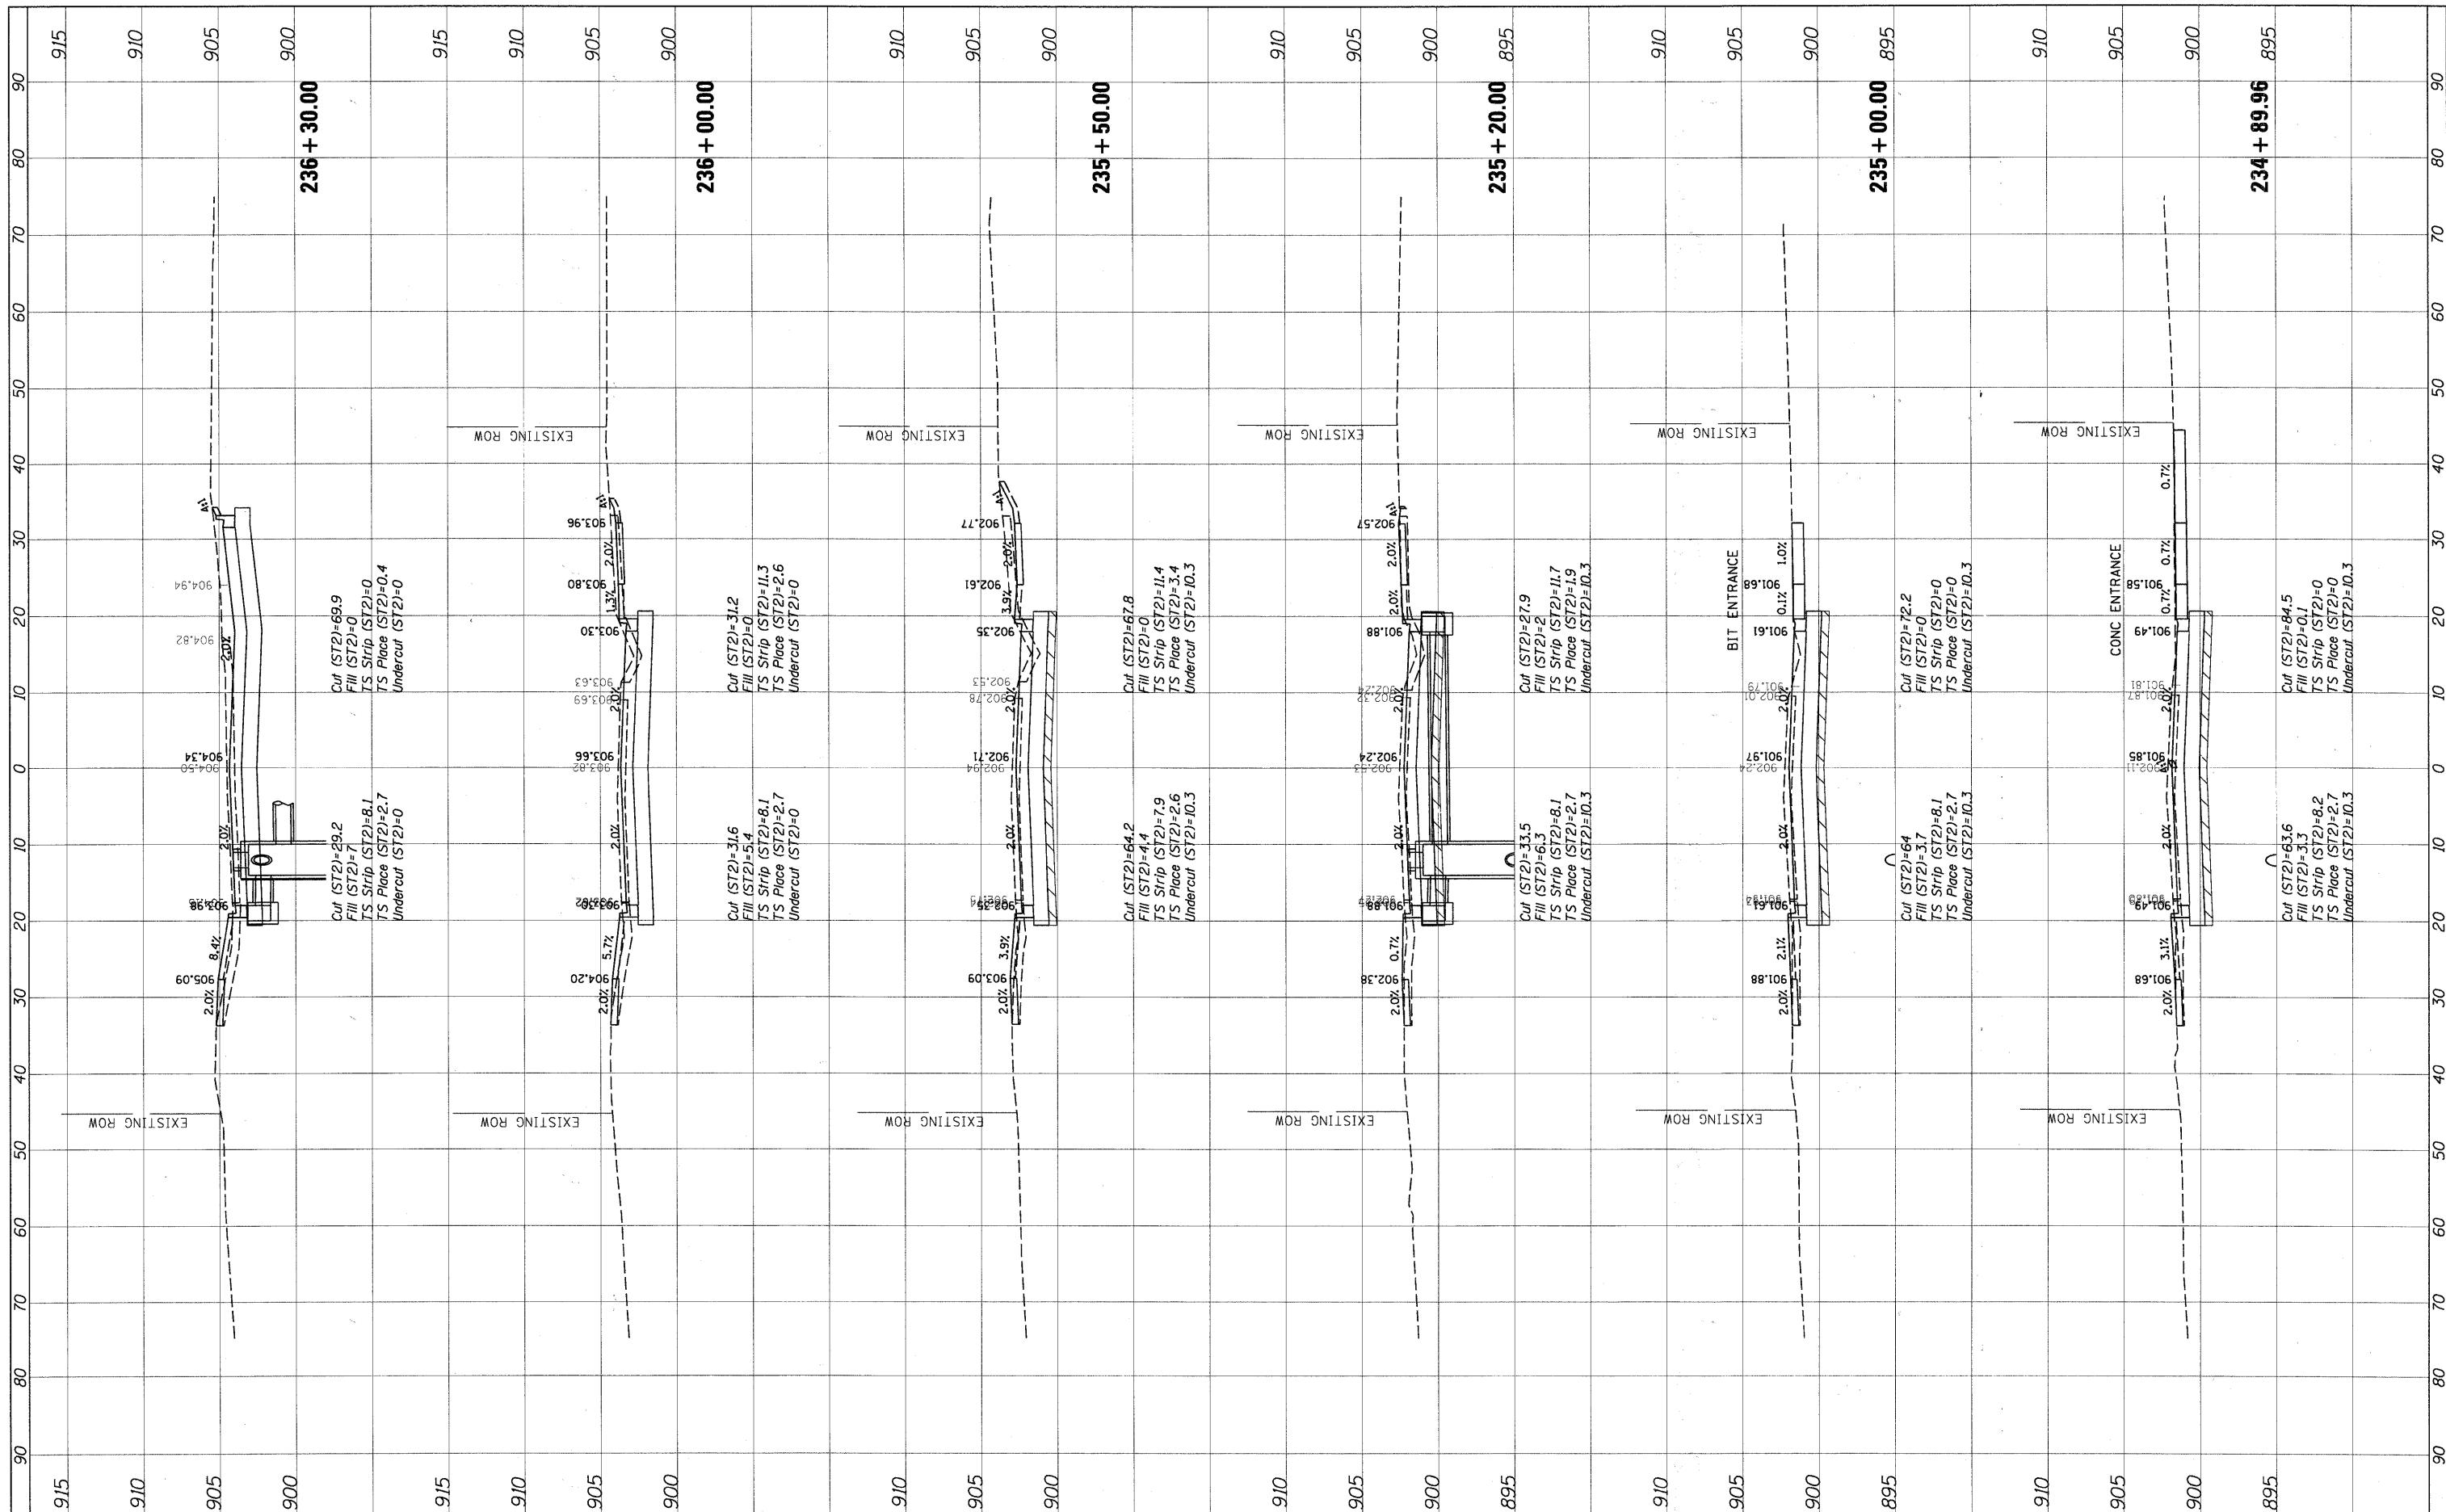

FILE NAME =
 N:\CRYSTALLAKE\1020316\Civil\X5100316.aht

USER NAME = CMCCOLLO
 PLOT SCALE = 1" = 10'
 PLOT DATE = 12/23/2010

DESIGNED -
 DRAWN -
 CHECKED -
 DATE -

REVISED -
 REVISED -
 REVISED -
 REVISED -

**STATE OF ILLINOIS
 DEPARTMENT OF TRANSPORTATION**

**CROSS SECTIONS
 PINGREE ROAD**

SCALE: 10H 5V SHEET NO. 12 OF 15 SHEETS STA. 234+89.96 TO STA. 236+30.00

F.A.U. RTE.	SECTION	COUNTY	TOTAL SHEETS	SHEET NO.
126	08-00107-00-FP	McHENRY	50	45
CONTRACT NO.				

ILLINOIS FED. AID PROJECT