


FINAL SURVEY	DATE
SPOT	
TEMPLATE	
AREAS CHECKED	
NO.	

ORIGINAL SURVEY	DATE
SPOT	
TEMPLATE	
AREAS CHECKED	
NO.	

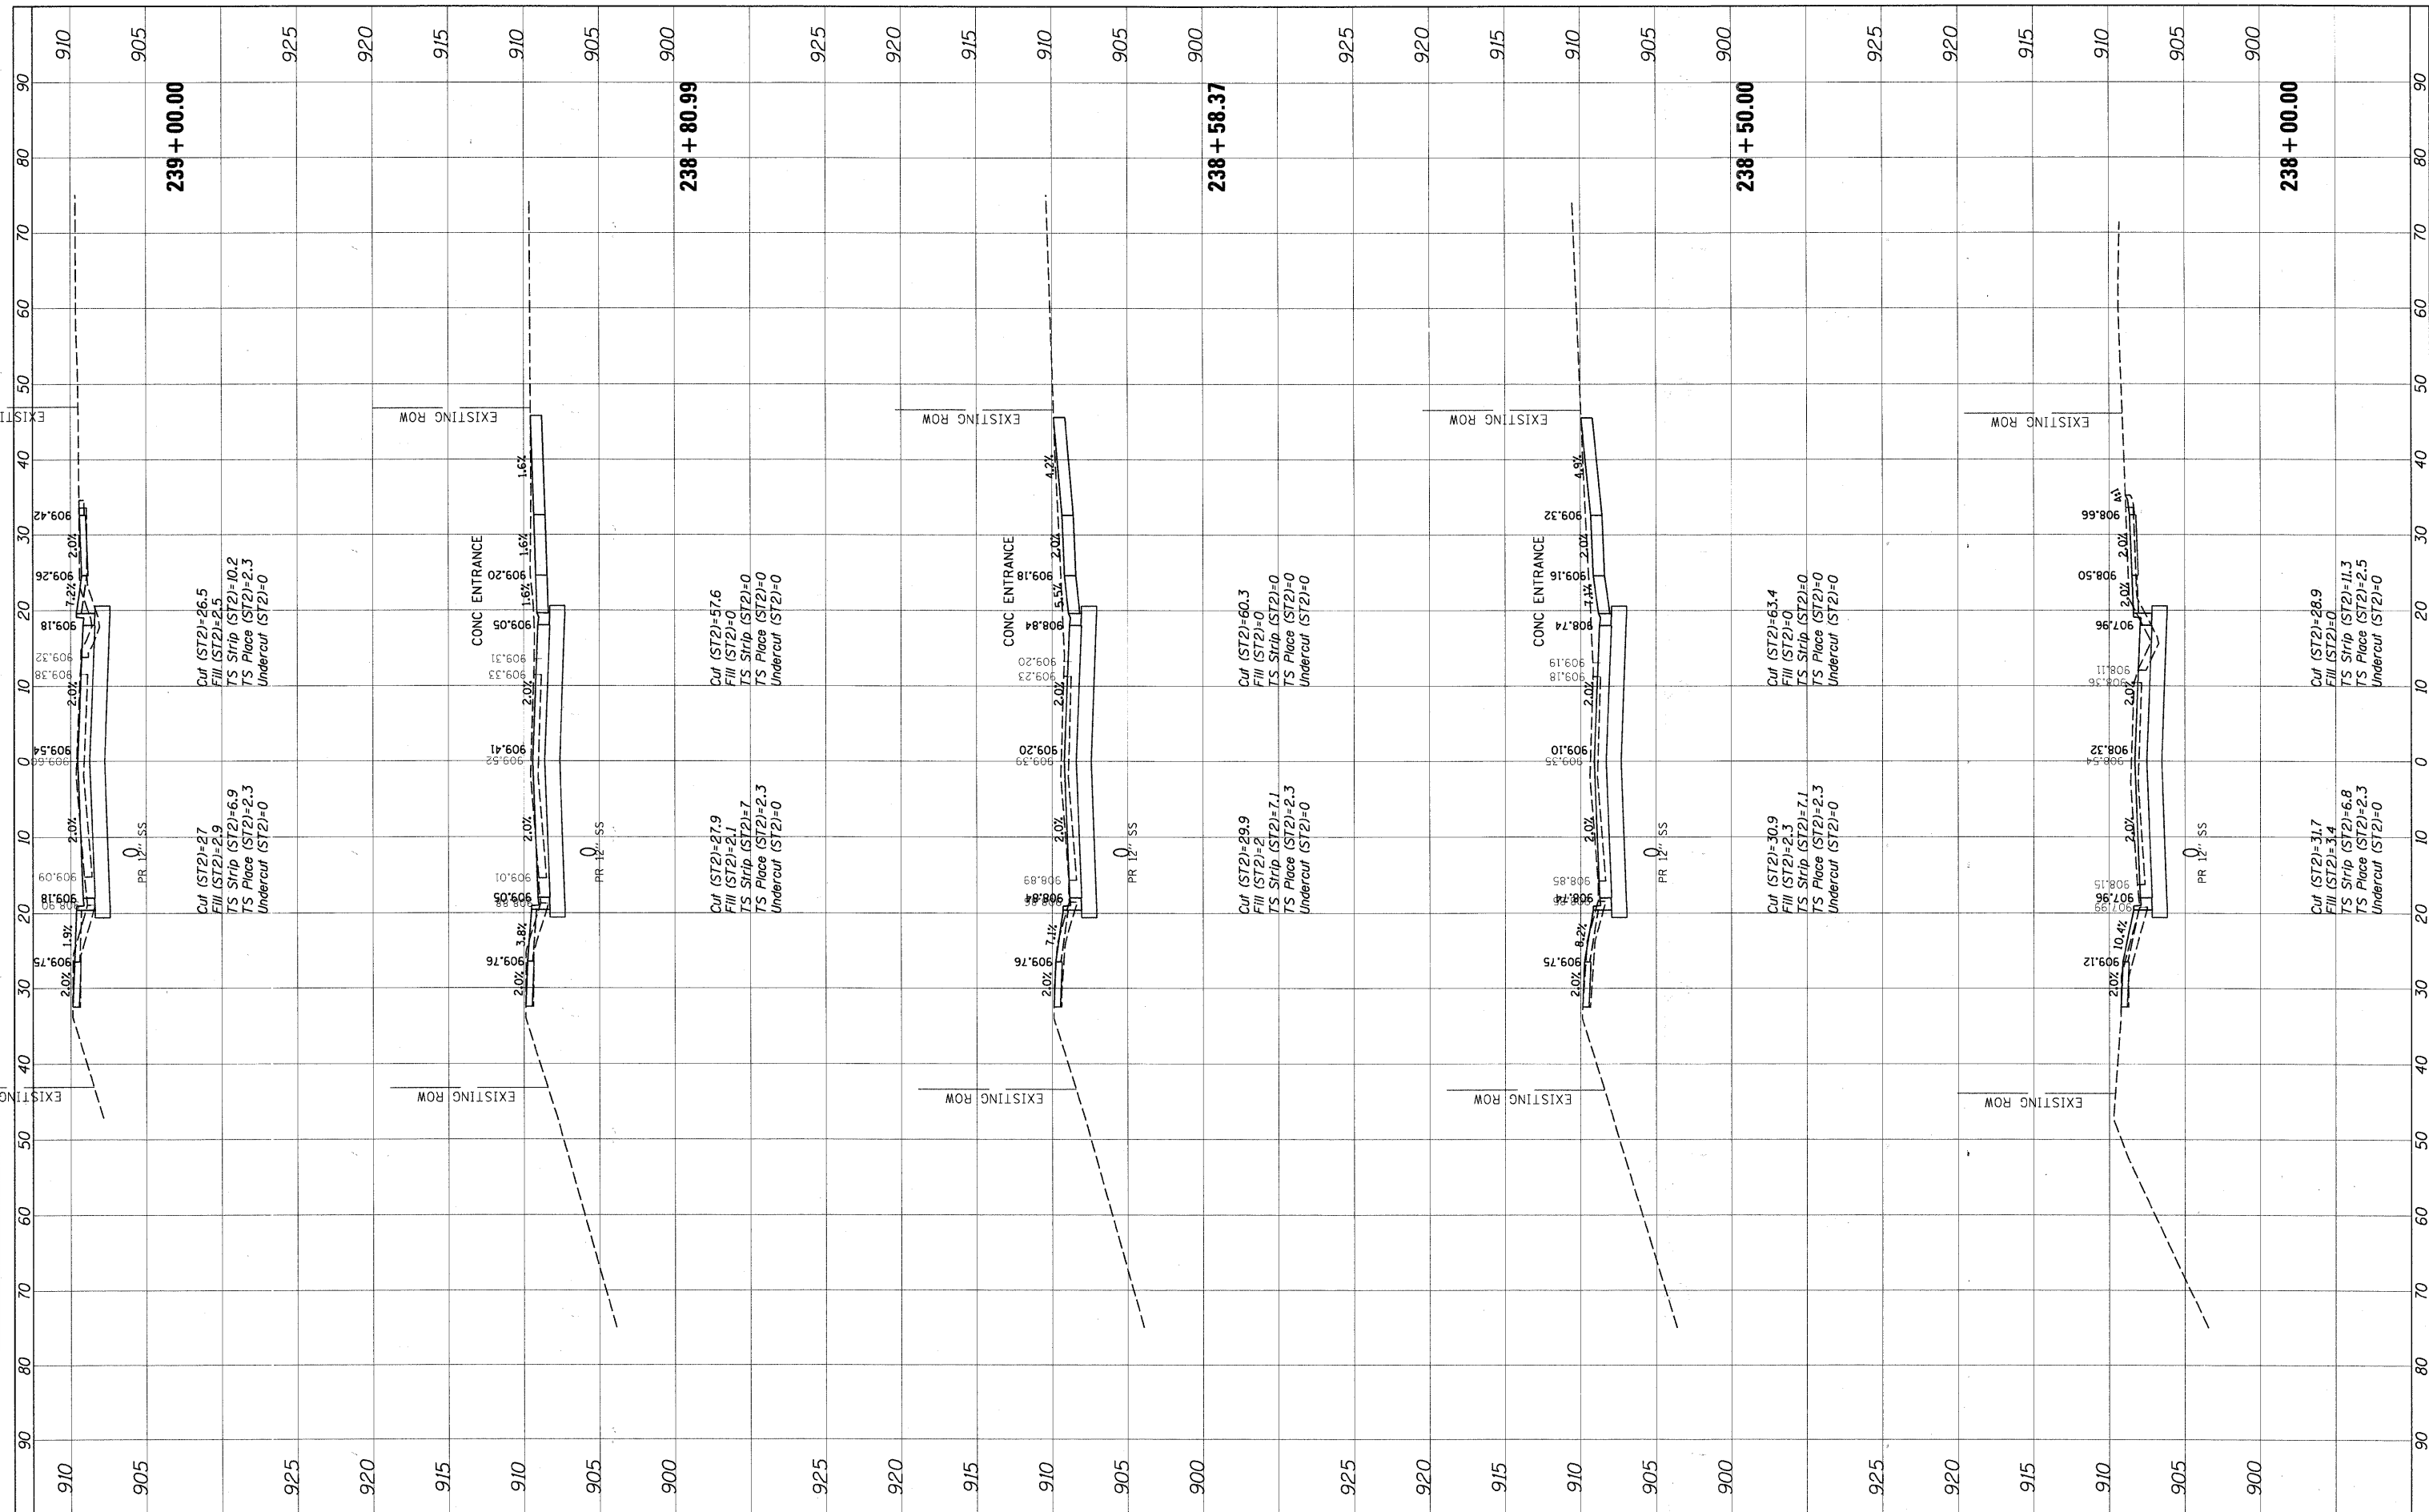

FILE NAME = N:\CRYSTALLAKE\100316\CV\1\XSI00316.dwg  
 USER NAME = CMCCOLLO  
 DESIGNED -  
 DRAWN -  
 CHECKED -  
 PLOT DATE = 12/23/2010

REVISD -
REVISD -
REVISD -
REVISD -

**STATE OF ILLINOIS  
DEPARTMENT OF TRANSPORTATION**

**CROSS SECTIONS  
PINGREE ROAD**

SCALE: 10H 5V    SHEET NO. 14 OF 15 SHEETS    STA. 238+00.00 TO STA. 239+00.00

F.A.U. RTE. 126	SECTION 08-00107-00-FP	COUNTY McHENRY	TOTAL SHEETS 50	SHEET NO. 47
CONTRACT NO.				ILLINOIS FED. AID PROJECT