


FINAL	SURVEYED	DATE
SURVEY	PLOTTED	BY
NOTE BOOK	TEMPLATE	
AREAS	CHECKED	
NO.		

ORIGINAL	SURVEYED	DATE
SURVEY	PLOTTED	BY
NOTE BOOK	TEMPLATE	
AREAS	CHECKED	
NO.		

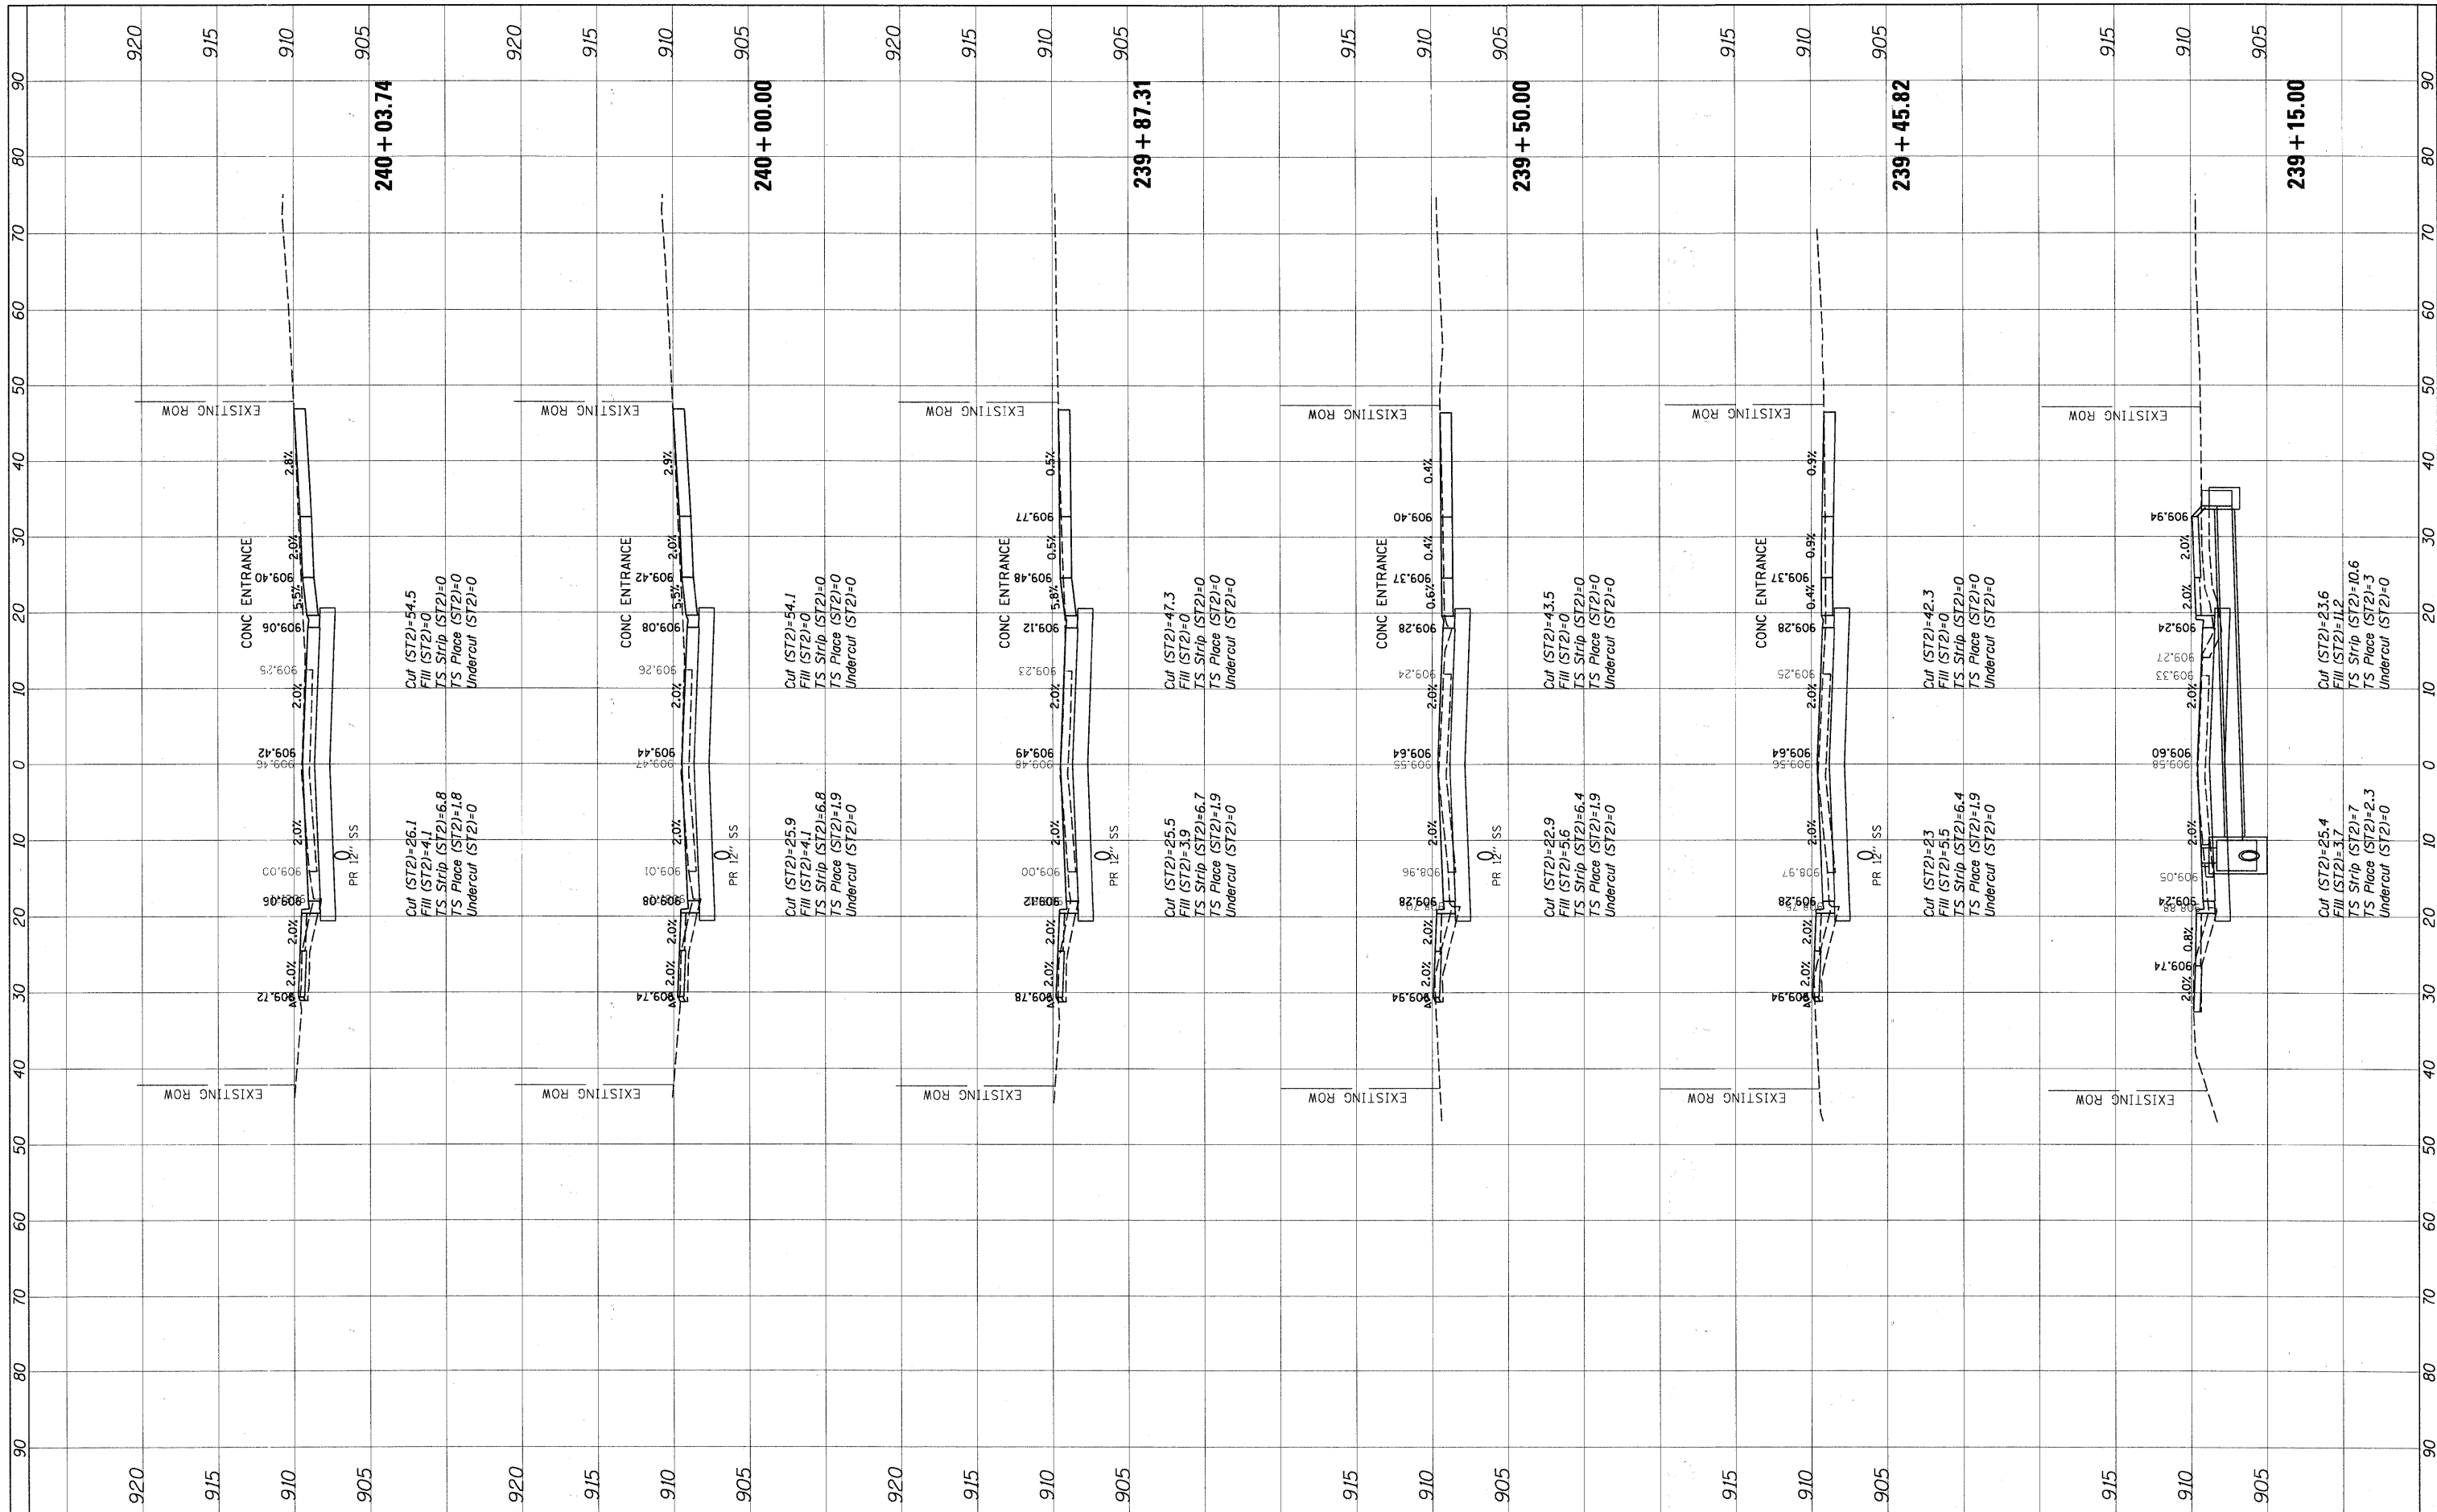

FILE NAME = N:\CRYSTALLAKE\100316\Cv11\XSI100316.shx  
 USER NAME = CMCCOLLO  
 PLCT SCALE = 1"=8'  
 PLOT DATE = 12/23/2010

DESIGNED -	REVISED -
DRAWN -	REVISED -
CHECKED -	REVISED -
DATE -	REVISED -

**STATE OF ILLINOIS  
DEPARTMENT OF TRANSPORTATION**

**CROSS SECTIONS  
PINGREE ROAD**

SCALE: 10H 5V    SHEET NO. 15 OF 15 SHEETS    STA. 239+15.00 TO STA. 240+03.74

F.A.U. RTE. 126	SECTION 08-00107-00-FP	COUNTY McHENRY	TOTAL SHEETS 50	SHEET NO. 48
CONTRACT NO.				
ILLINOIS FED. AID PROJECT				