


FINN	DATE
SURVEY	BY
NOTE BOOK	
PLATTED	
AREAS CHECKED	

ORIGINAL	DATE
SURVEY	BY
NOTE BOOK	
PLATTED	
AREAS CHECKED	

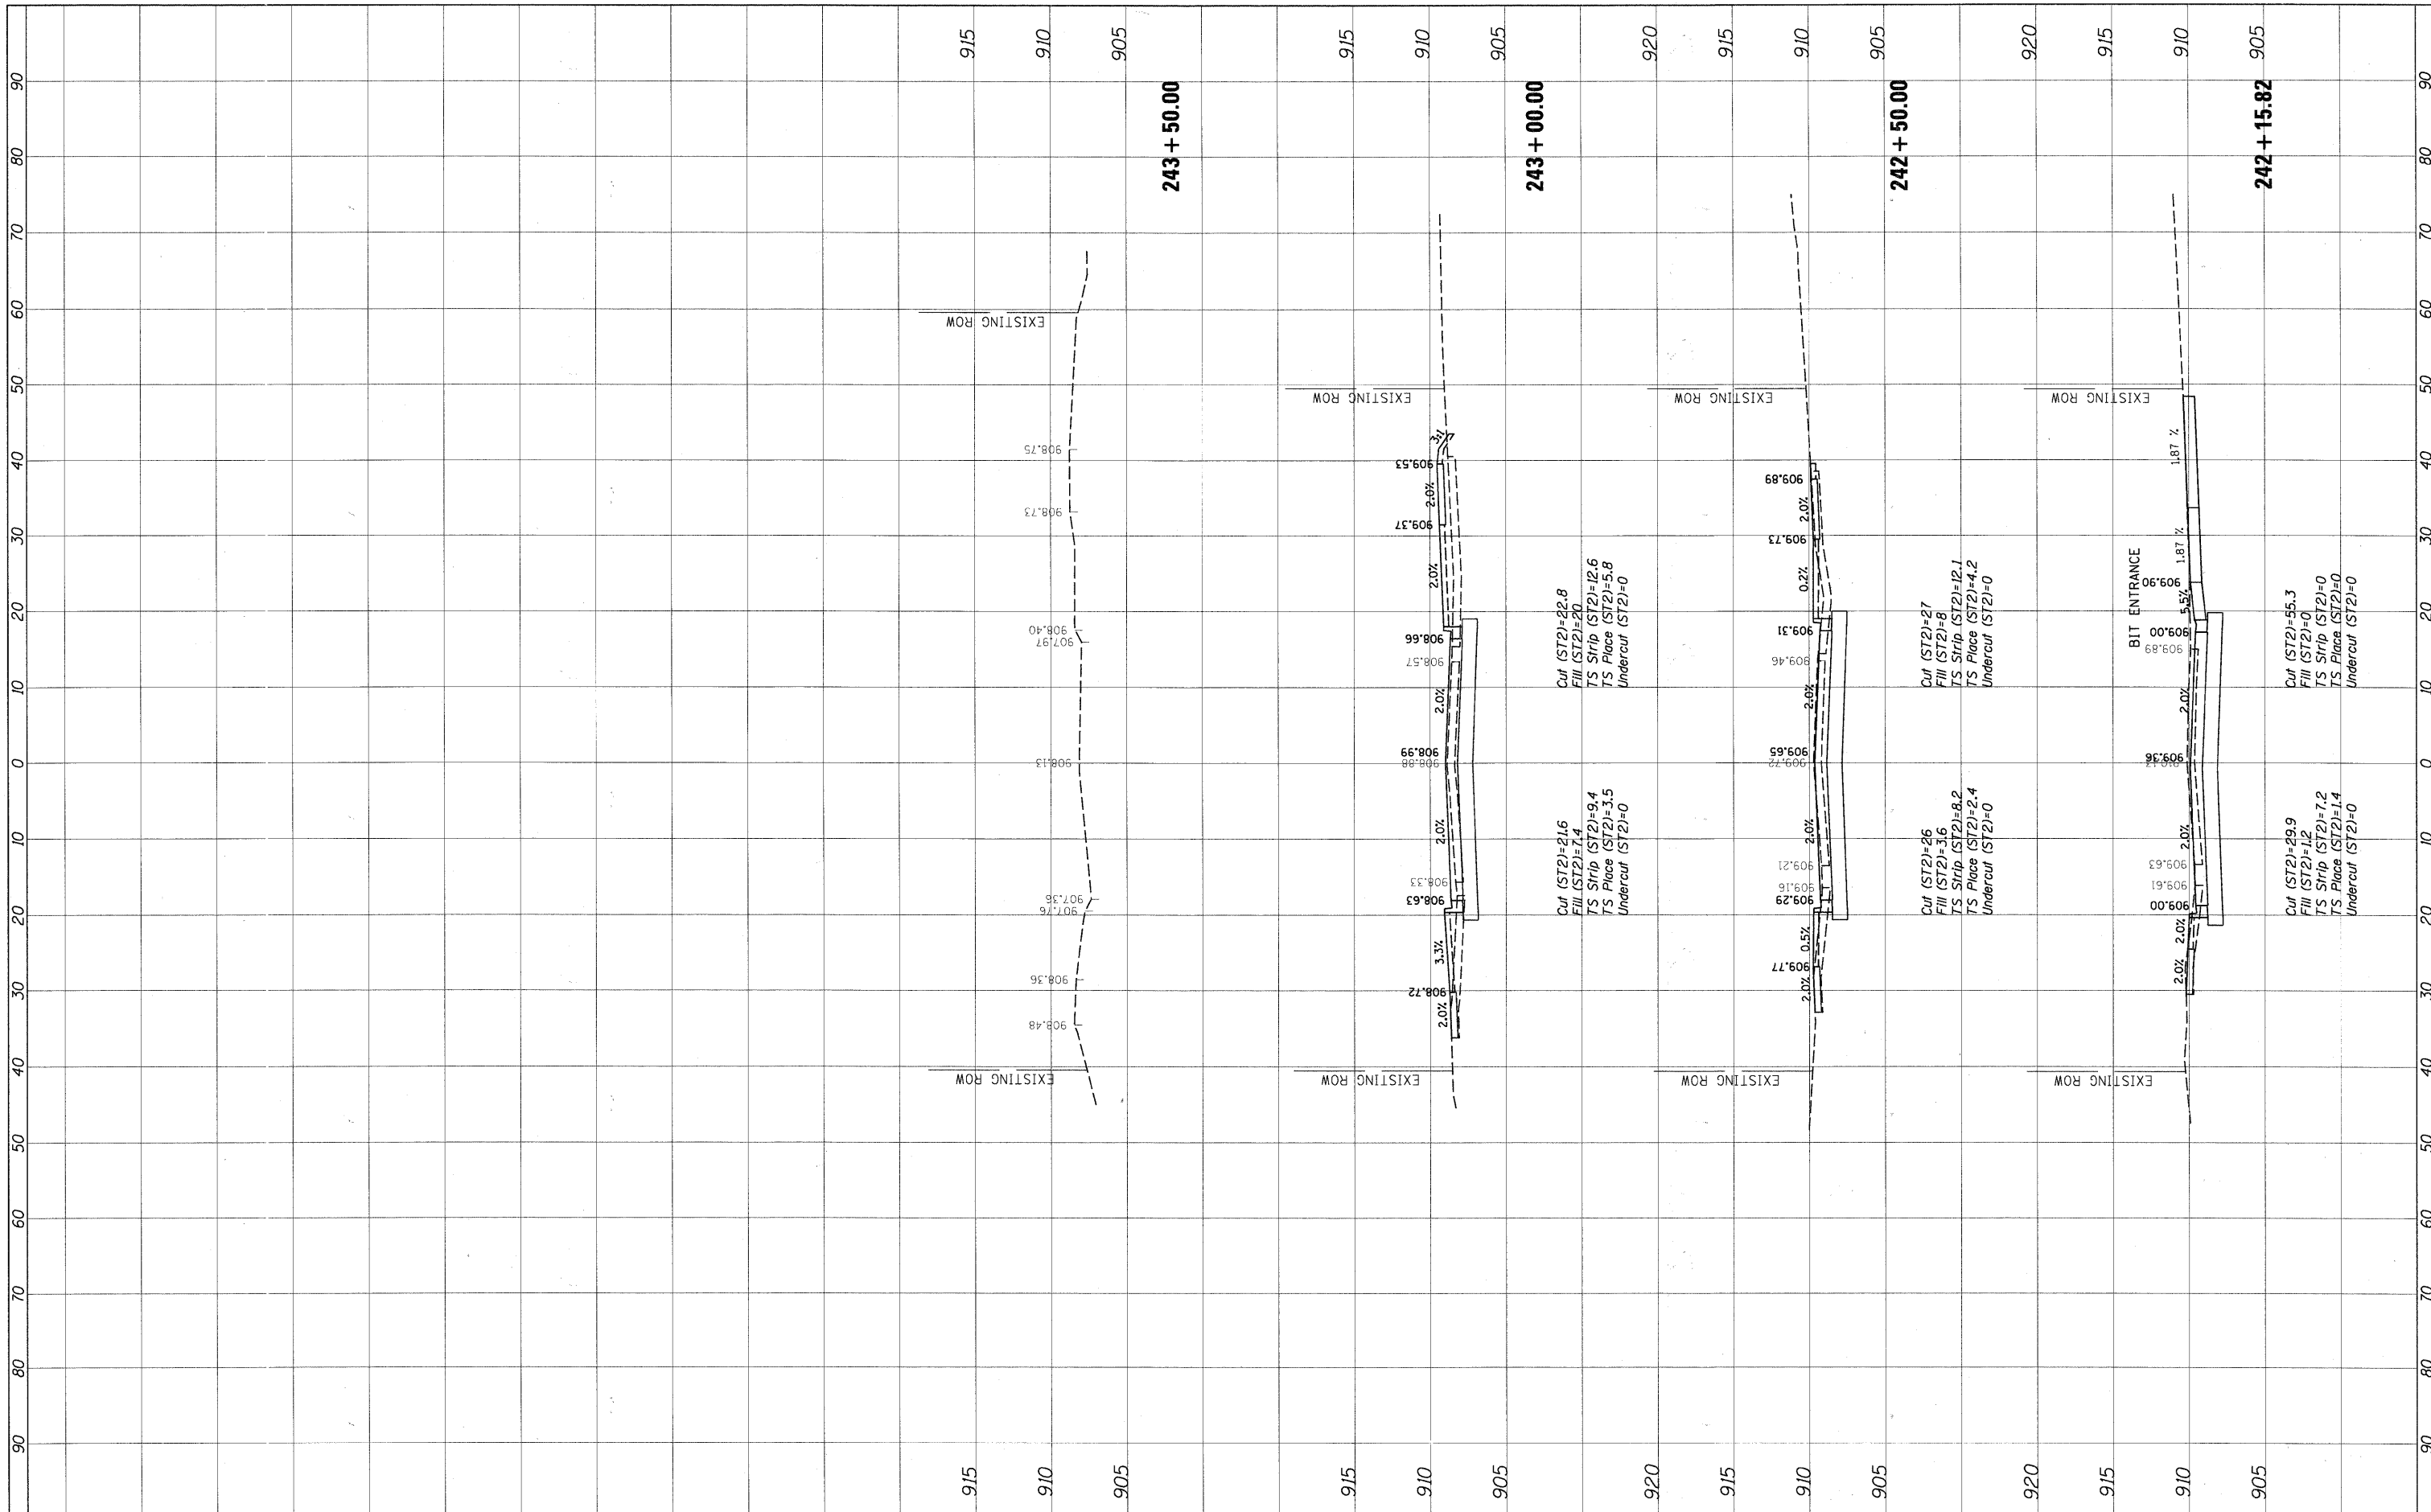

FILE NAME = N:\CRYSTALLAKE\100316\cvi\1\XSI\00316.sht

USER NAME = CMCCOLLO  
 PLOT SCALE = 1/8"  
 PLOT DATE = 12/23/2010

DESIGNED -  
 DRAWN -  
 CHECKED -  
 DATE -

REVISED -  
 REVISED -  
 REVISED -  
 REVISED -

**STATE OF ILLINOIS  
 DEPARTMENT OF TRANSPORTATION**

**CROSS SECTIONS  
 PINGREE ROAD**

SCALE: 10H 5V SHEET NO. OF SHEETS STA. 242+15.82 TO STA. 243+50.00

F.A.U. RTE. 126	SECTION 08-00107-00-FP	COUNTY McHENRY	TOTAL SHEETS 50	SHEET NO. 50
CONTRACT NO.				ILLINOIS FED. AID PROJECT