



PHASE 1:

- REMOVE TRACK & TIES.

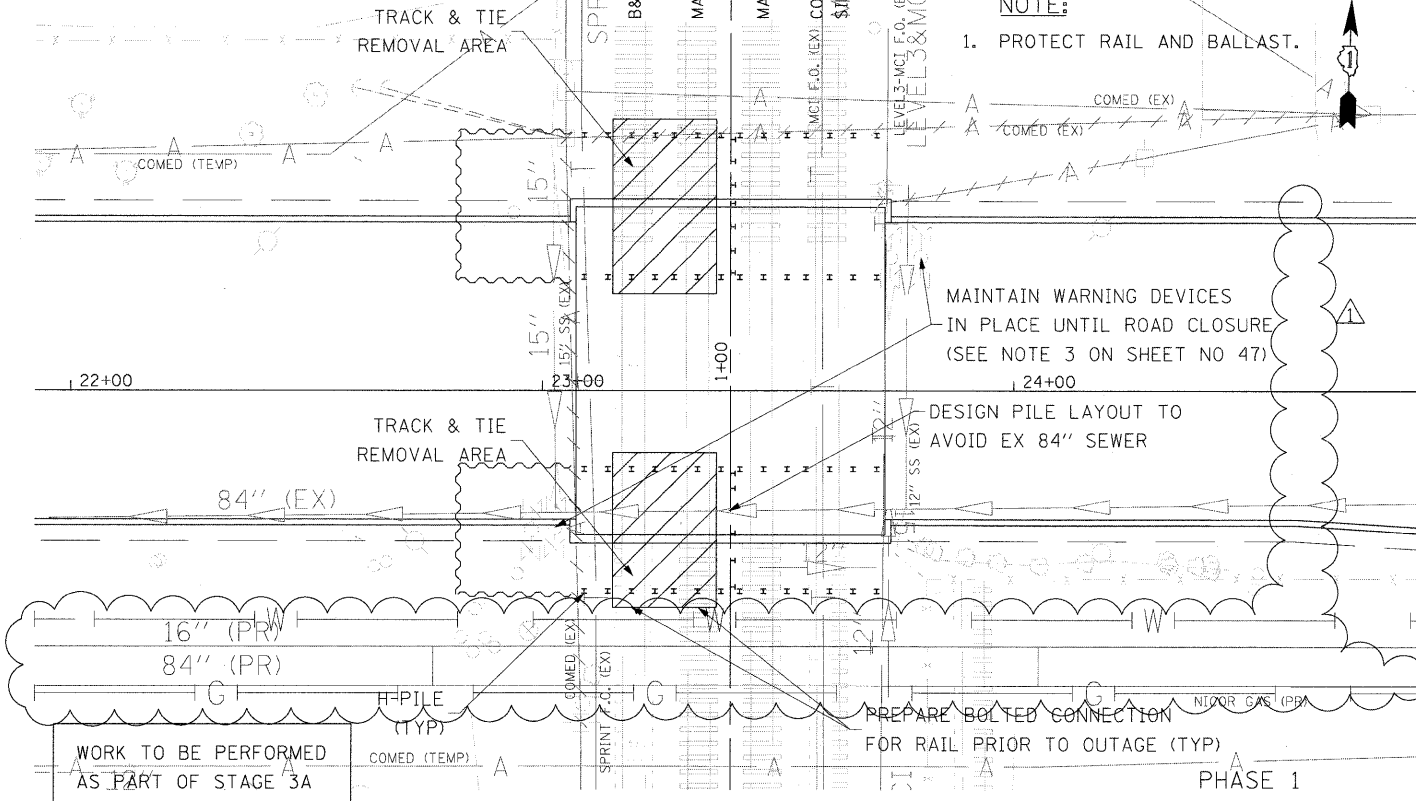


PHASE 2:

- EXCAVATE FOR PLACEMENT OF JUMP SPAN

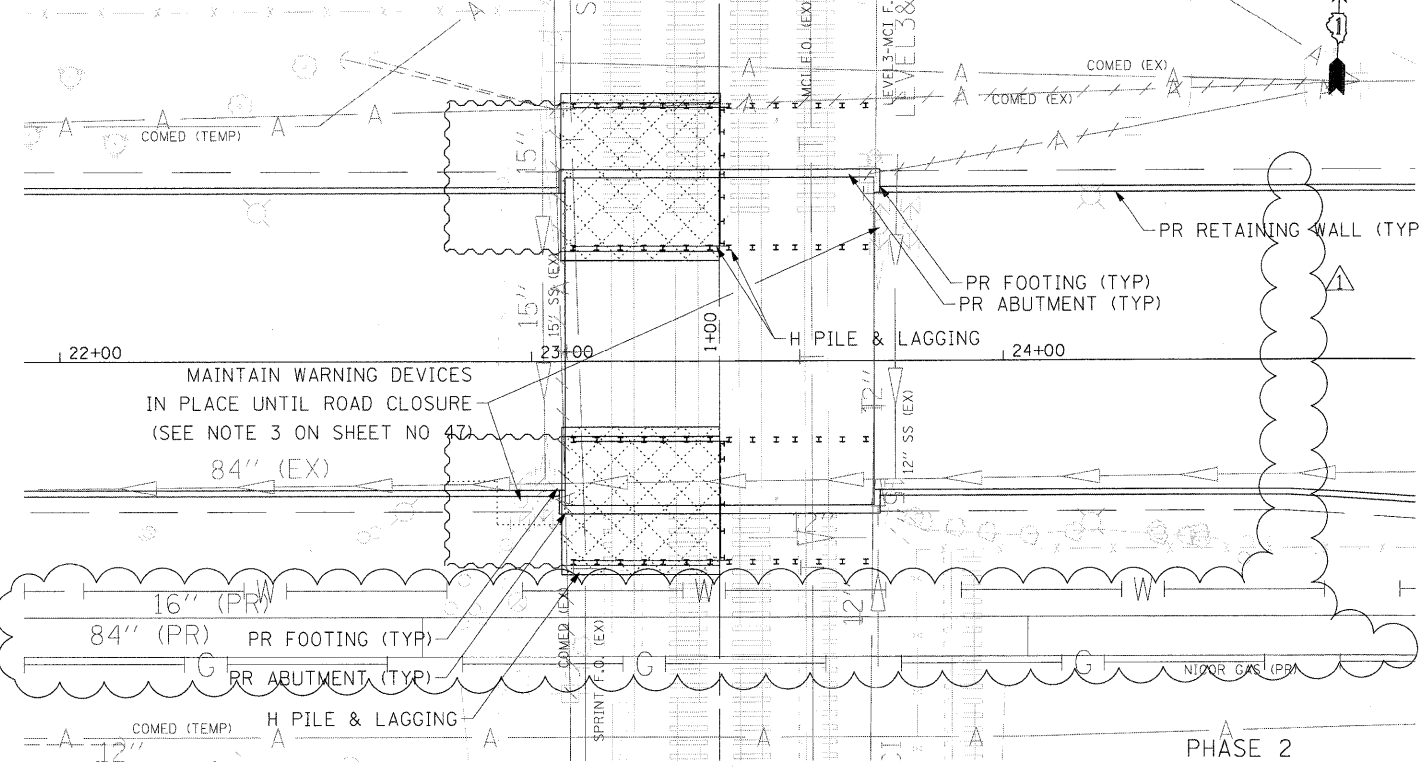


PHASE 3:

- CUT-OFF H PILES
- WELD CAPS (SEE END ELEVATION-JUMP SPAN)
- INSTALL CAP BEAM

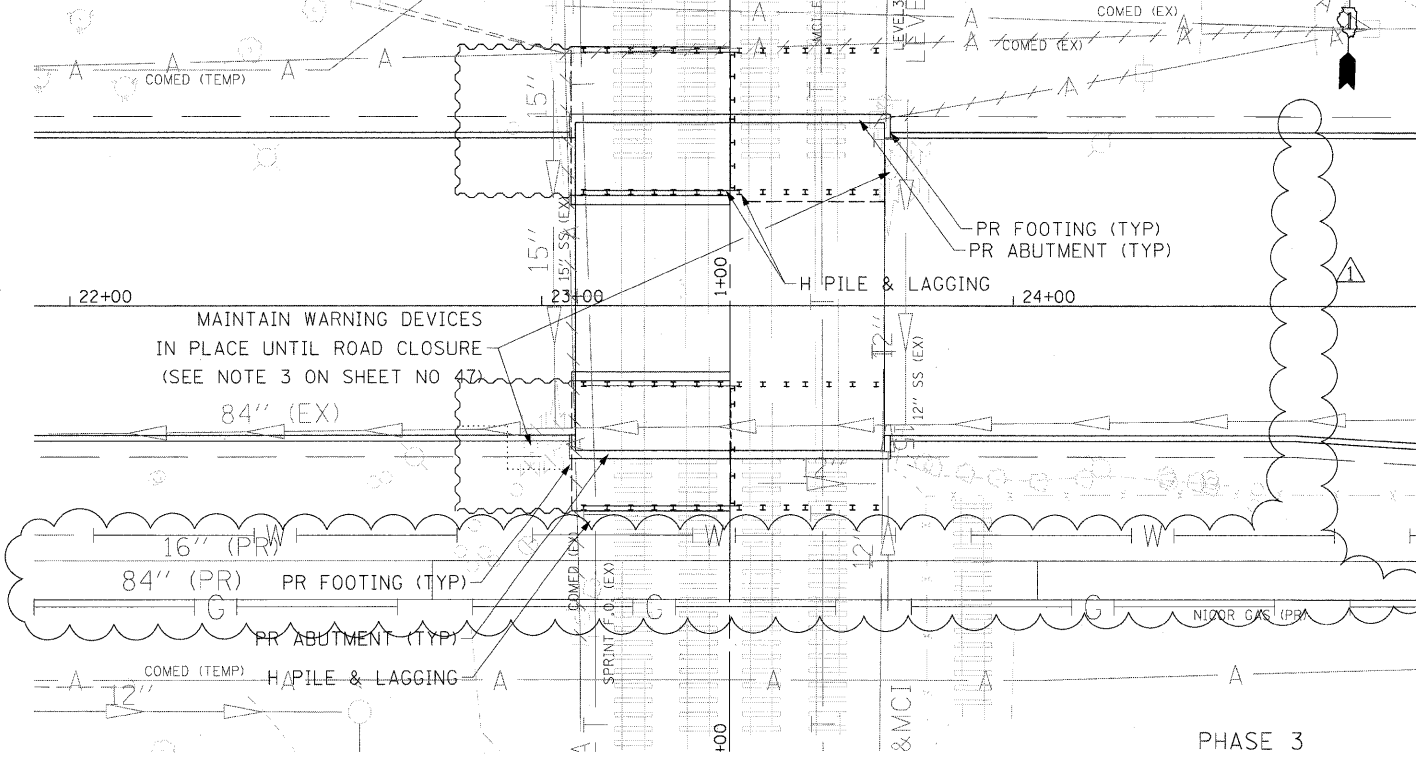

PHASE 4:

- INSTALL JUMP SPANS

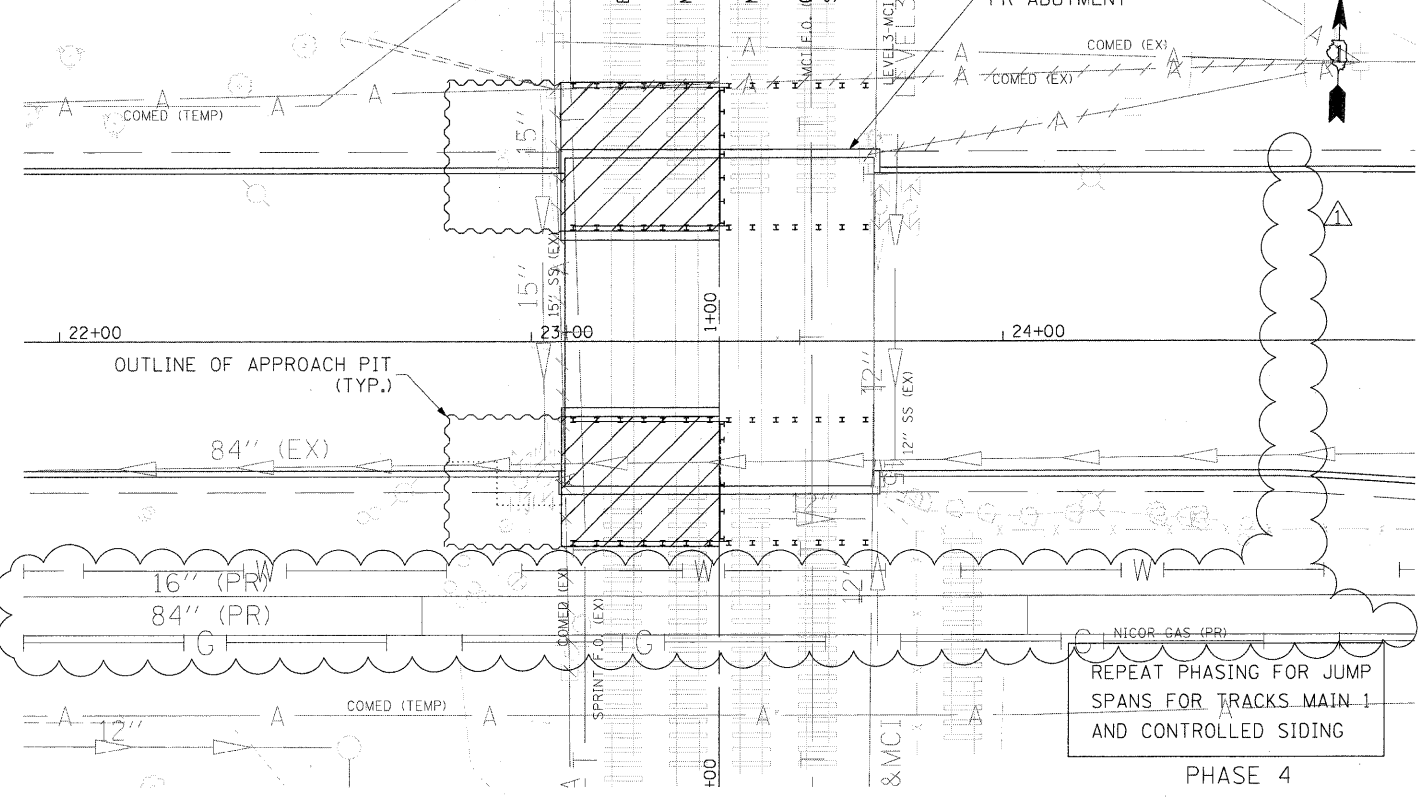

FILE NAME = P:\6215877\000_CAD\001_Drawing\Sheet\Civil\6215877-act-10_out_staging.dwg



USER NAME = merryl	DESIGNED - TJW	REVISED - 4/14/11 ADDENDUM
PLOT SCALE = 20.000' / in.	DRAWN - JWM	REVISED -
PLOT DATE = 4/12/2011	CHECKED - TJW	REVISED -
DATE - March 17, 2011	REVISOR -	REVISED -

**STATE OF ILLINOIS
DEPARTMENT OF TRANSPORTATION**

**JUMP SPAN OUTAGE - 10 HOURS
SUGGESTED STAGING**

SCALE: 1"=20' SHEET NO. 20 OF 65 SHEETS STA 58+60.00 TO STA 60+00.00

F.A.U. RTE.	SECTION	COUNTY	TOTAL SHEETS	SHEET NO.
1537	06-00050-00-GS	COOK	209	112A
CONTRACT NO. 63556			ILLINOIS FED. AID PROJECT CRE-9003(709)	