



PLAN	SURVEYED	BY	DATE
NO.	DATE		
NO.	DATE		
NO.	DATE		

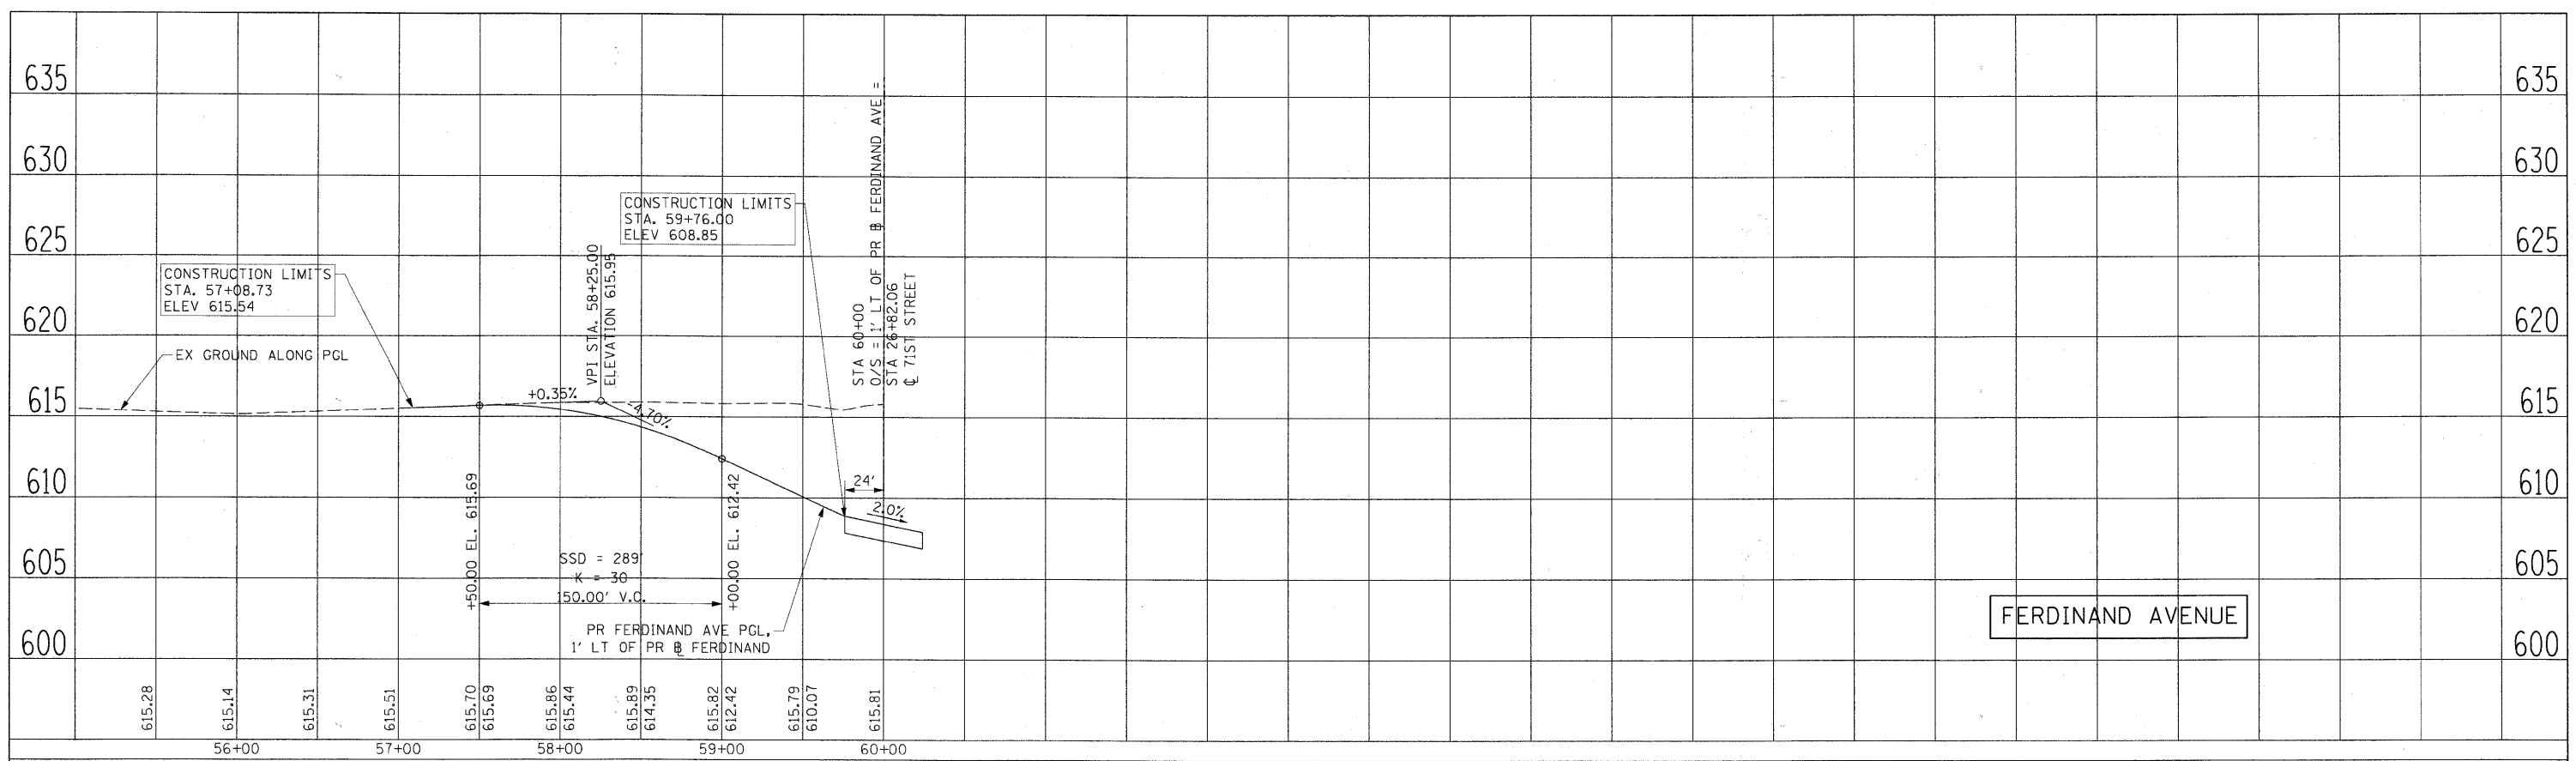

PROFILE	SURVEYED	BY	DATE
NO.	DATE		
NO.	DATE		
NO.	DATE		

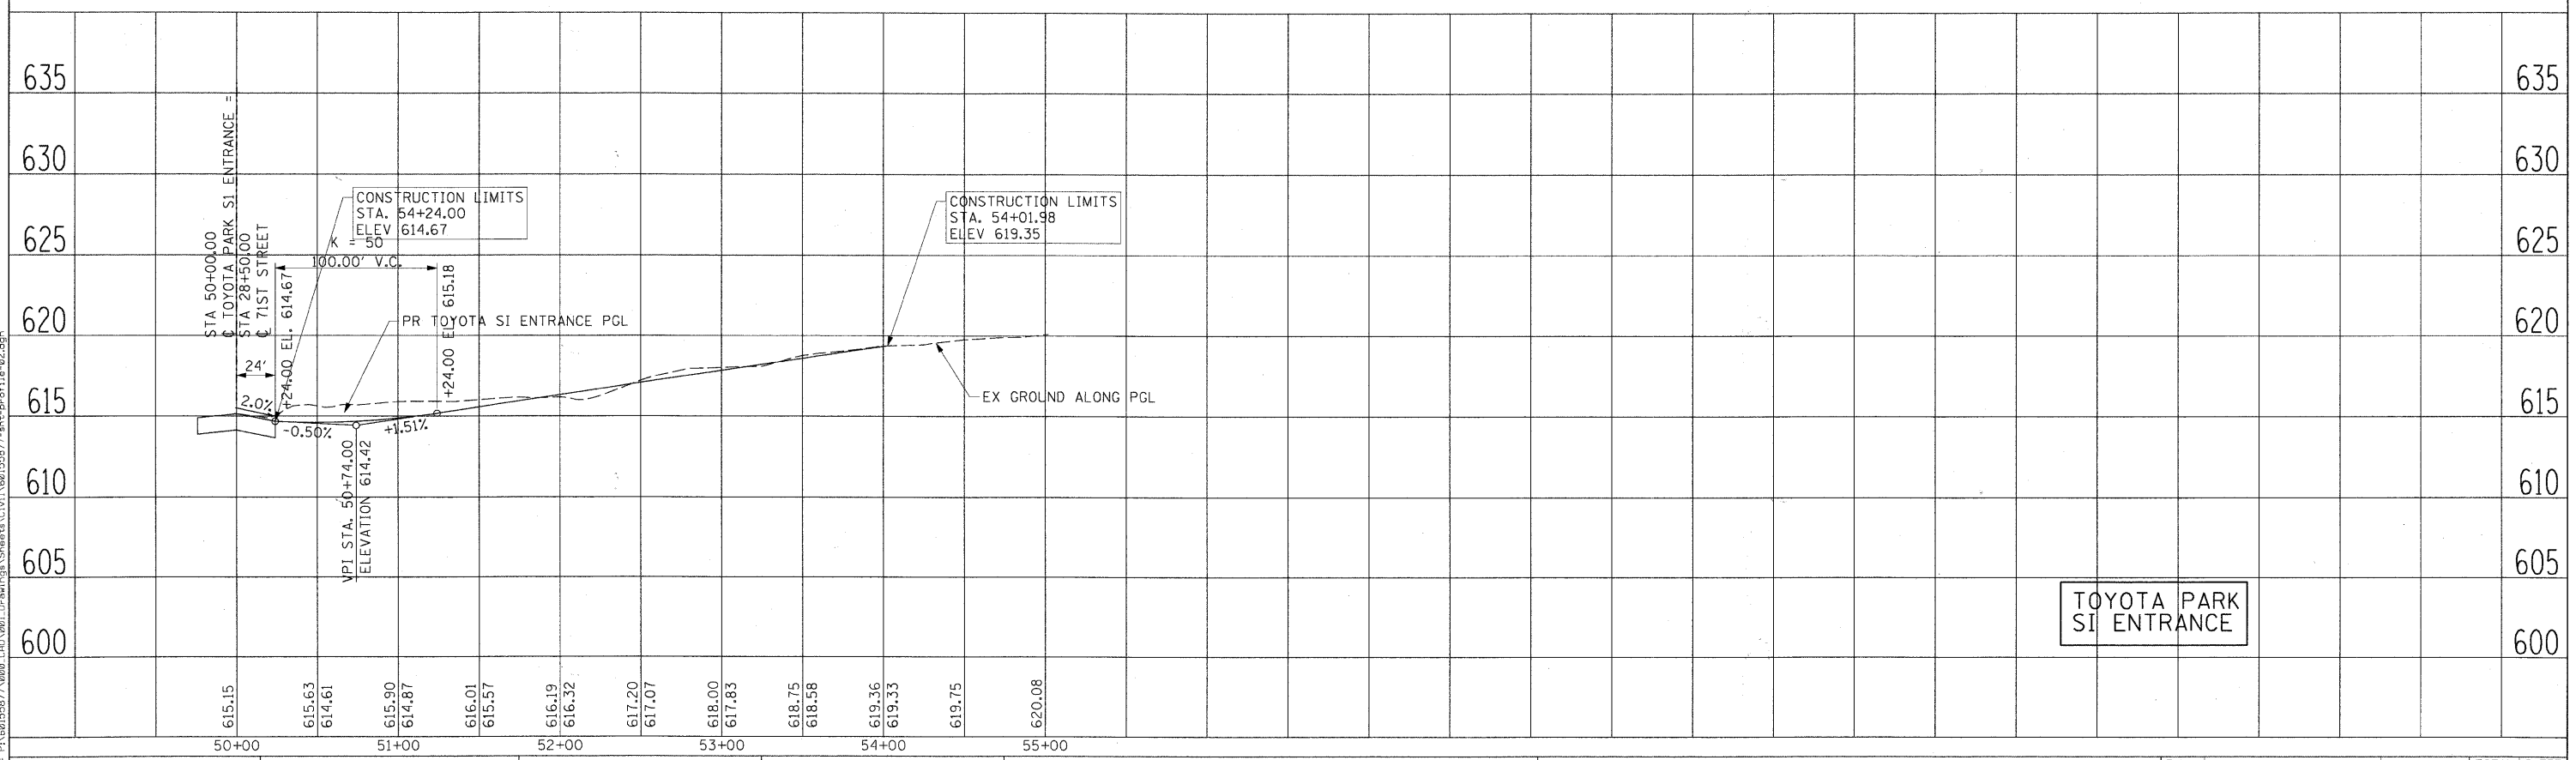

USER NAME = manu	DESIGNED - NJH	REVISED -
PLOT SCALE = 50.000' / in.	DRAWN - NJH	REVISED -
PLOT DATE = 2/17/2011	CHECKED - TJW	REVISED -
	DATE - FEBRUARY 17, 2011	REVISED -

STATE OF ILLINOIS
DEPARTMENT OF TRANSPORTATION

ROADWAY PROFILE
FERDINAND AVENUE AND TOYOTA PARK SI ENTRANCE

SCALE: H=50; V=5 SHEET NO. 2 OF 2 SHEETS STA. TO STA.

F.A.U. RTE.	SECTION	COUNTY	TOTAL SHEETS	SHEET NO.
1537	06-00050-00-GS	COOK	209	25
CONTRACT NO. 63556				
FED. ROAD DIST. NO. 1 ILLINOIS FED. AID PROJECT CRE-90031709				