


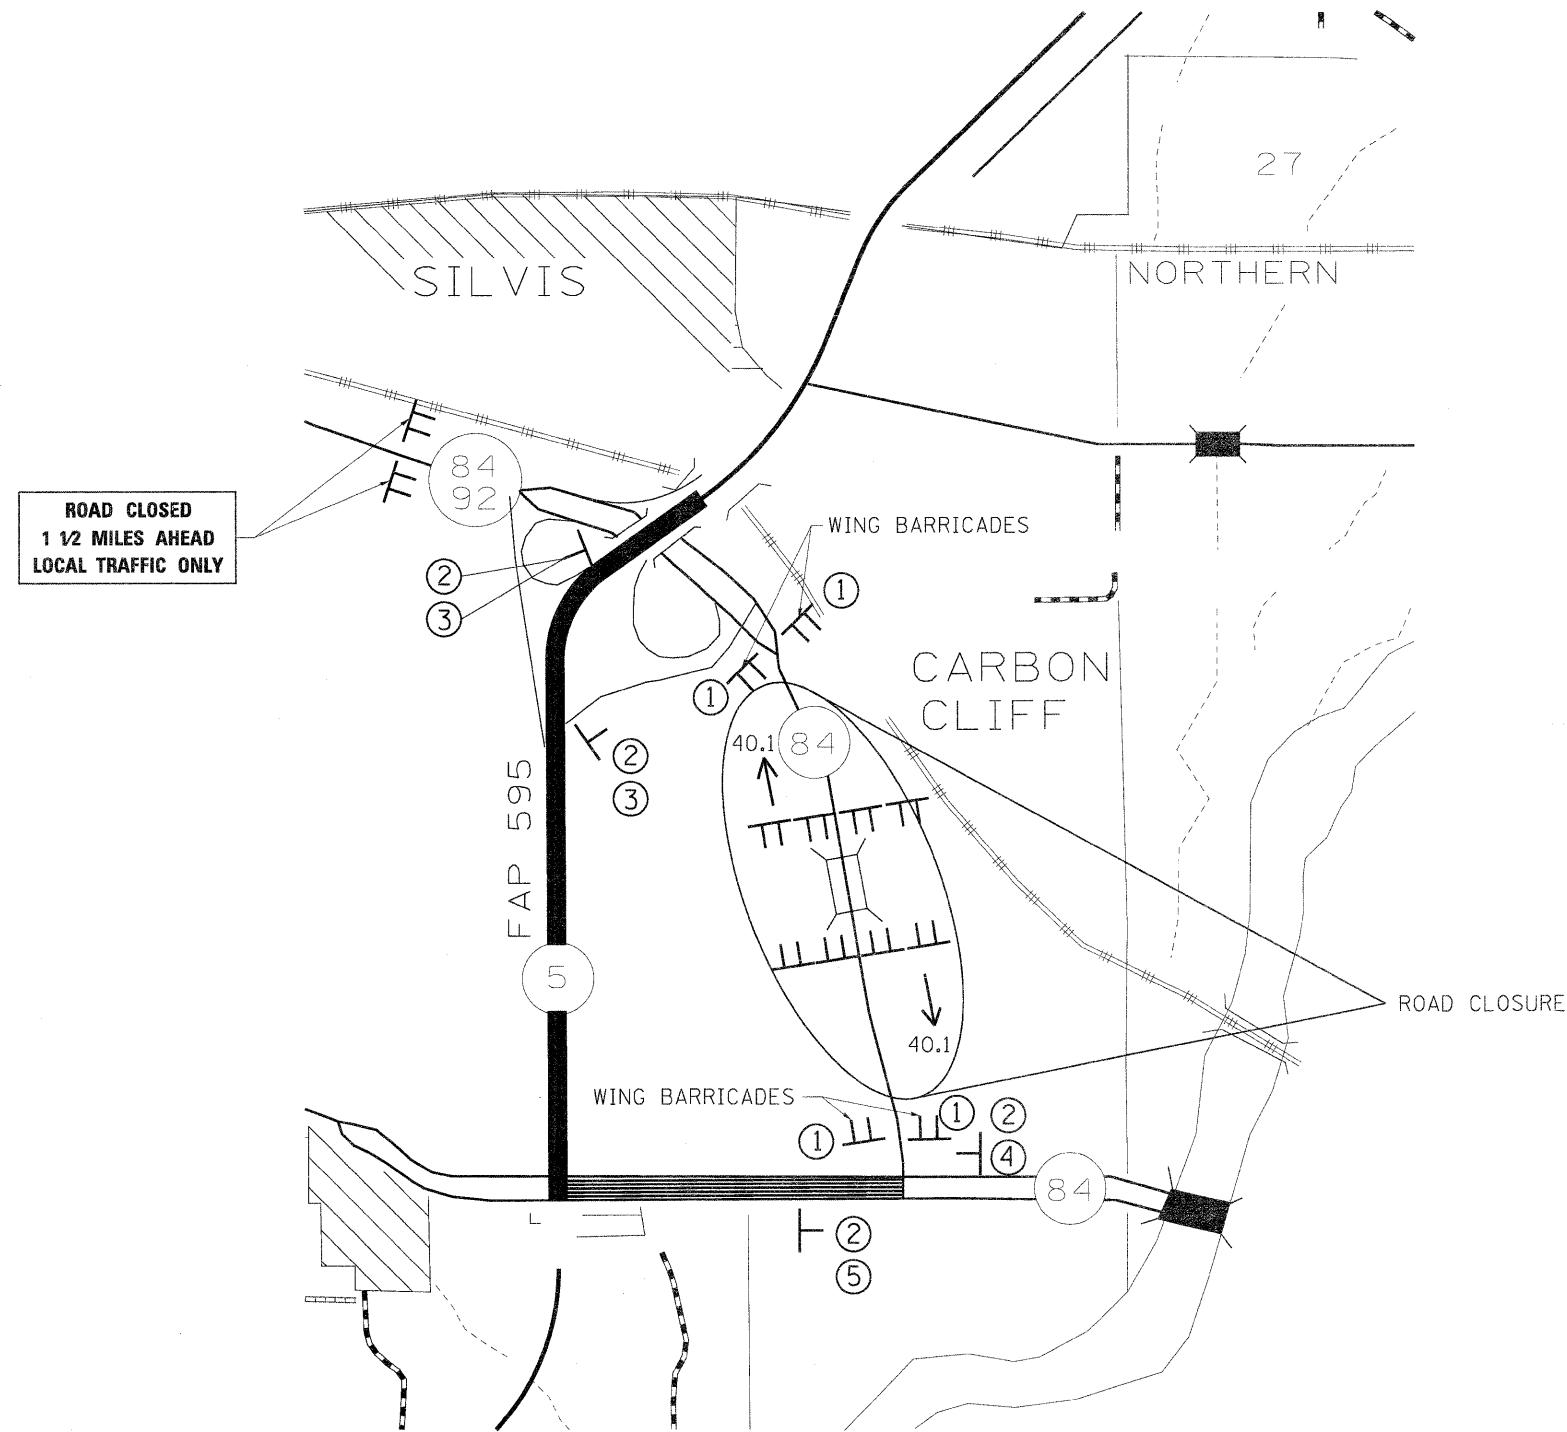


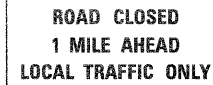

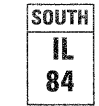


DETOUR ROUTE



LEGEND

-  DETOUR ROUTE
-  TYPE III BARRICADES WITH FLASHERS PLACED AS SHOWN IN STANDARD 701901.
-  ROAD CLOSED X MILE(S) AHEAD WITH SUPPLEMENTAL PLATES AS REQUIRED IN THE SPECIAL PROVISIONS.

THIS SHALL BE PAID FOR AT THE CONTRACT UNIT PRICE PER LUMP SUM FOR TRAFFIC CONTROL FOR ROAD CLOSURE.

- ①  ROAD CLOSED 1 MILE AHEAD LOCAL TRAFFIC ONLY
- ②  ROAD CLOSED 1 MILE
- ③  SOUTH IL 84
- ④ 
- ⑤ 

FILE NAME =	USER NAME = cushmanbw	DESIGNED -	REVISED -
c:\pwork\pwork\cushmanbw\d0133431\0269400-shr-detail1.dgn		DRAWN -	REVISED -
PLOT SCALE = 50.0000 / / IN.		CHECKED -	REVISED -
PLOT DATE = Wed Oct 06 08:10:50 2010		DATE -	REVISED -

STATE OF ILLINOIS
DEPARTMENT OF TRANSPORTATION

DETOUR ROUTE

SCALE: SHEET NO. OF SHEETS STA. TO STA.

F.A.U. RTE.	SECTION	COUNTY	TOTAL SHEETS	SHEET NO.
5787	1R-T	ROCK ISLAND	25	18
				CONTRACT NO. 64E31
ILLINOIS FED. AID PROJECT				