


Traffic Control Plan Stage I

Refer to Standard 701606-06 for additional details, signing & devices.

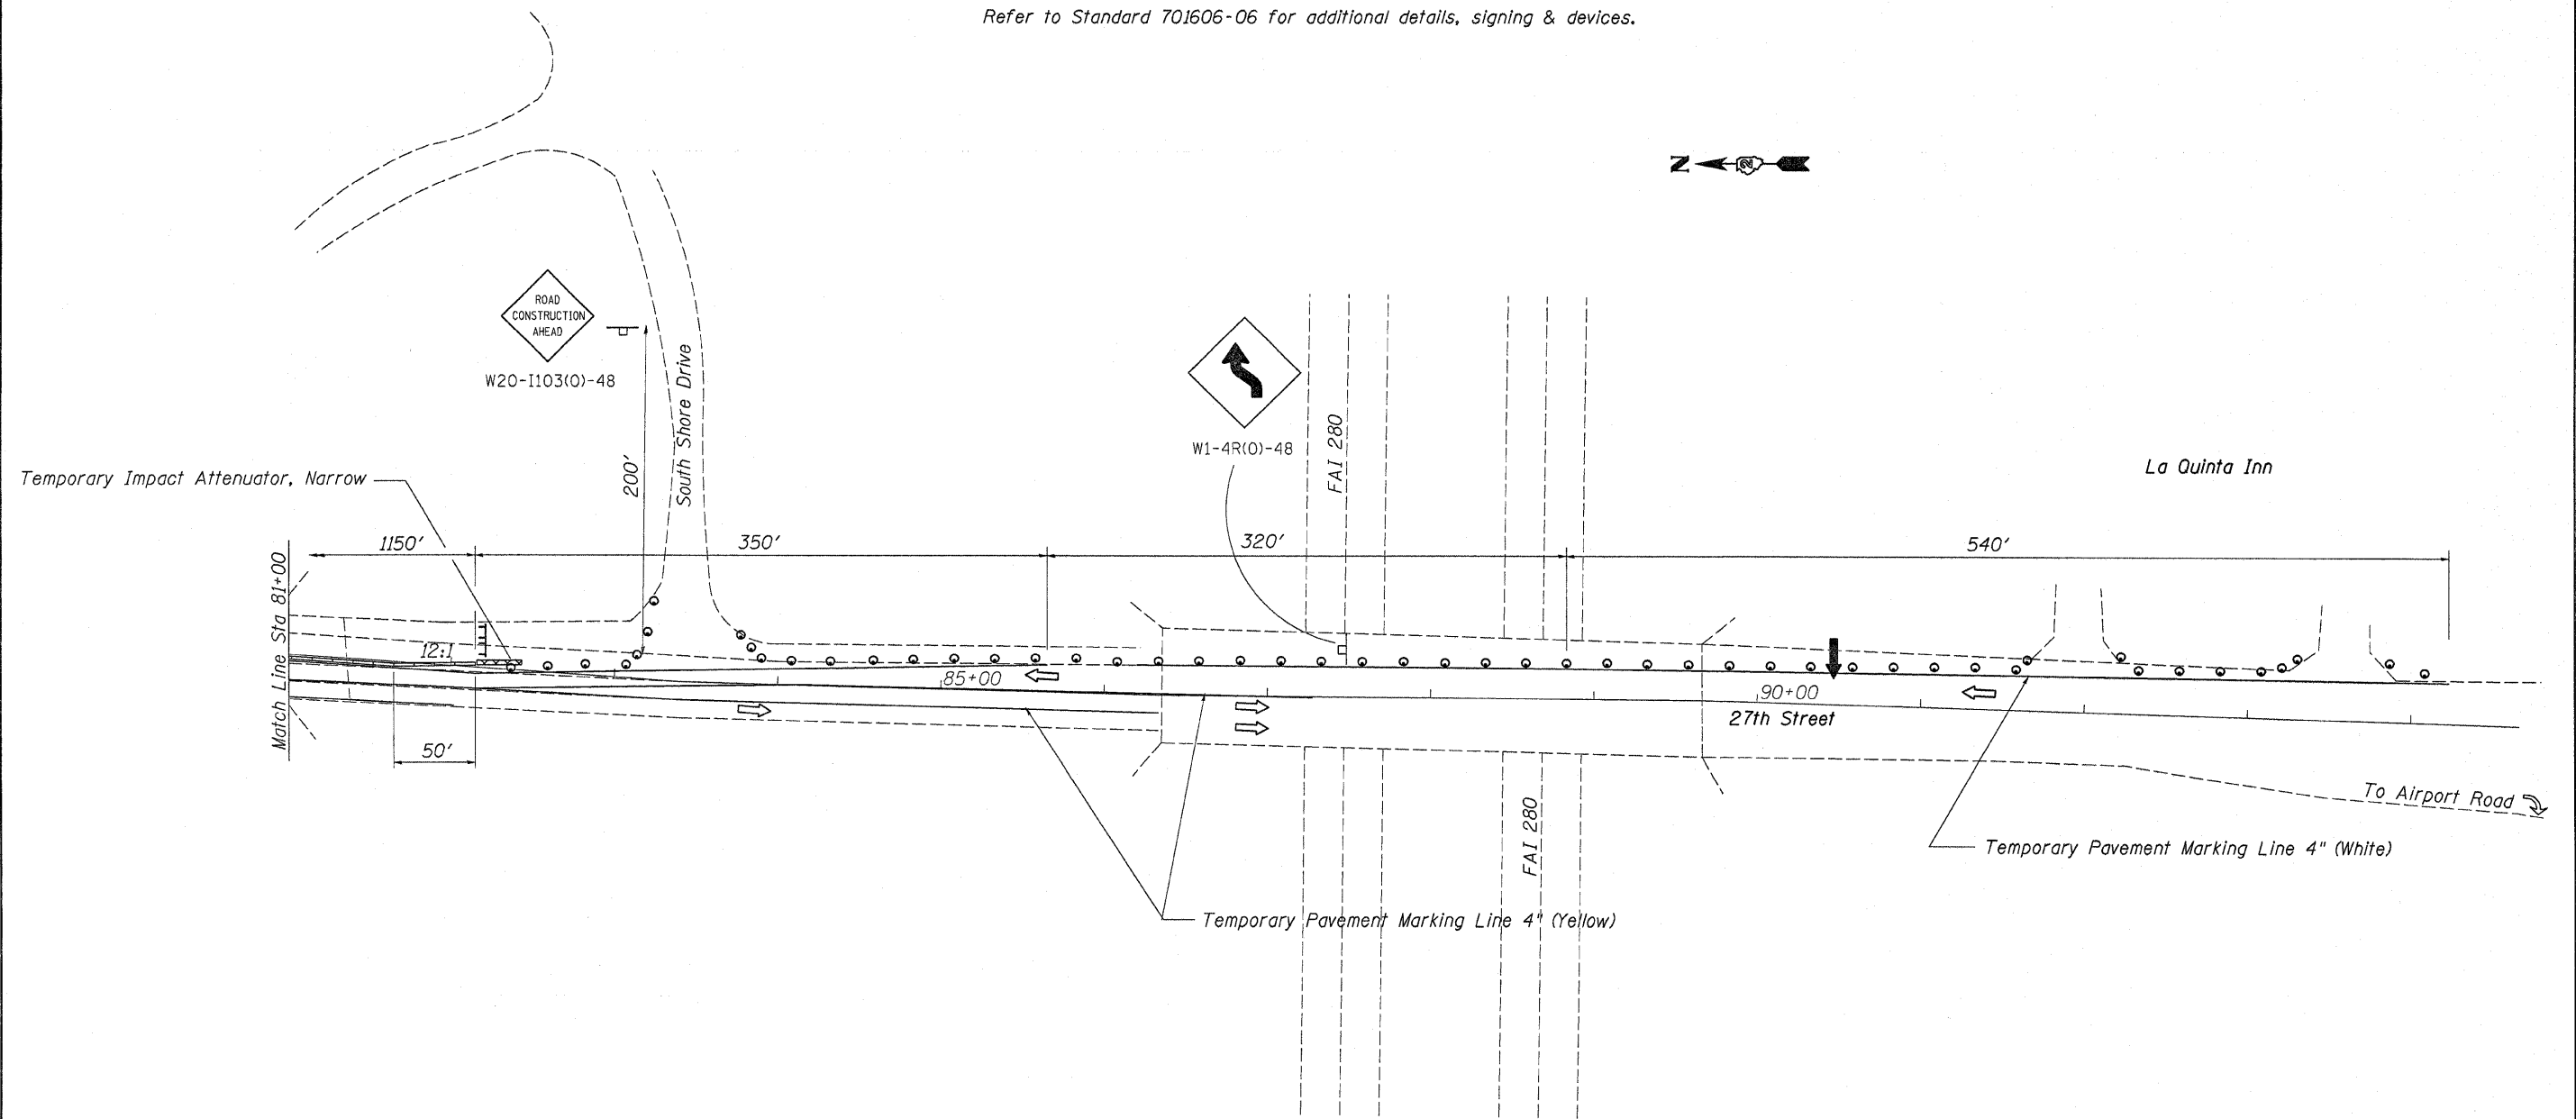

FILE NAME =	USER NAME = linkdj	DESIGNED -	REVISED -	STATE OF ILLINOIS DEPARTMENT OF TRANSPORTATION	STAGE I TRAFFIC CONTROL	F.A.J. RTE.	SECTION	COUNTY	TOTAL SHEETS	SHEET NO.
D:\BR\CADD plans\Rock Island County\081047\2010\081047.dgn		DRAWN -	REVISED -			5834	(115BRM)	Rock Island	22	7
PLOT SCALE = 50.0000' / IN.		CHECKED -	REVISED -			CONTRACT NO. 64670				
PLOT DATE = Fri Dec 10 10:30:59 2010		DATE -	REVISED -			ILLINOIS FED. AID PROJECT				
SCALE: _____ SHEET NO. _____ OF _____ SHEETS STA. _____ TO STA. _____										