


**STAGE REMOVAL CROSS SECTION**

(At West Abutment Looking West)

Note:  
 Hatched areas indicate removal.  
 The contractor shall use extreme care during concrete removal so as not to damage the PPC-I beams.

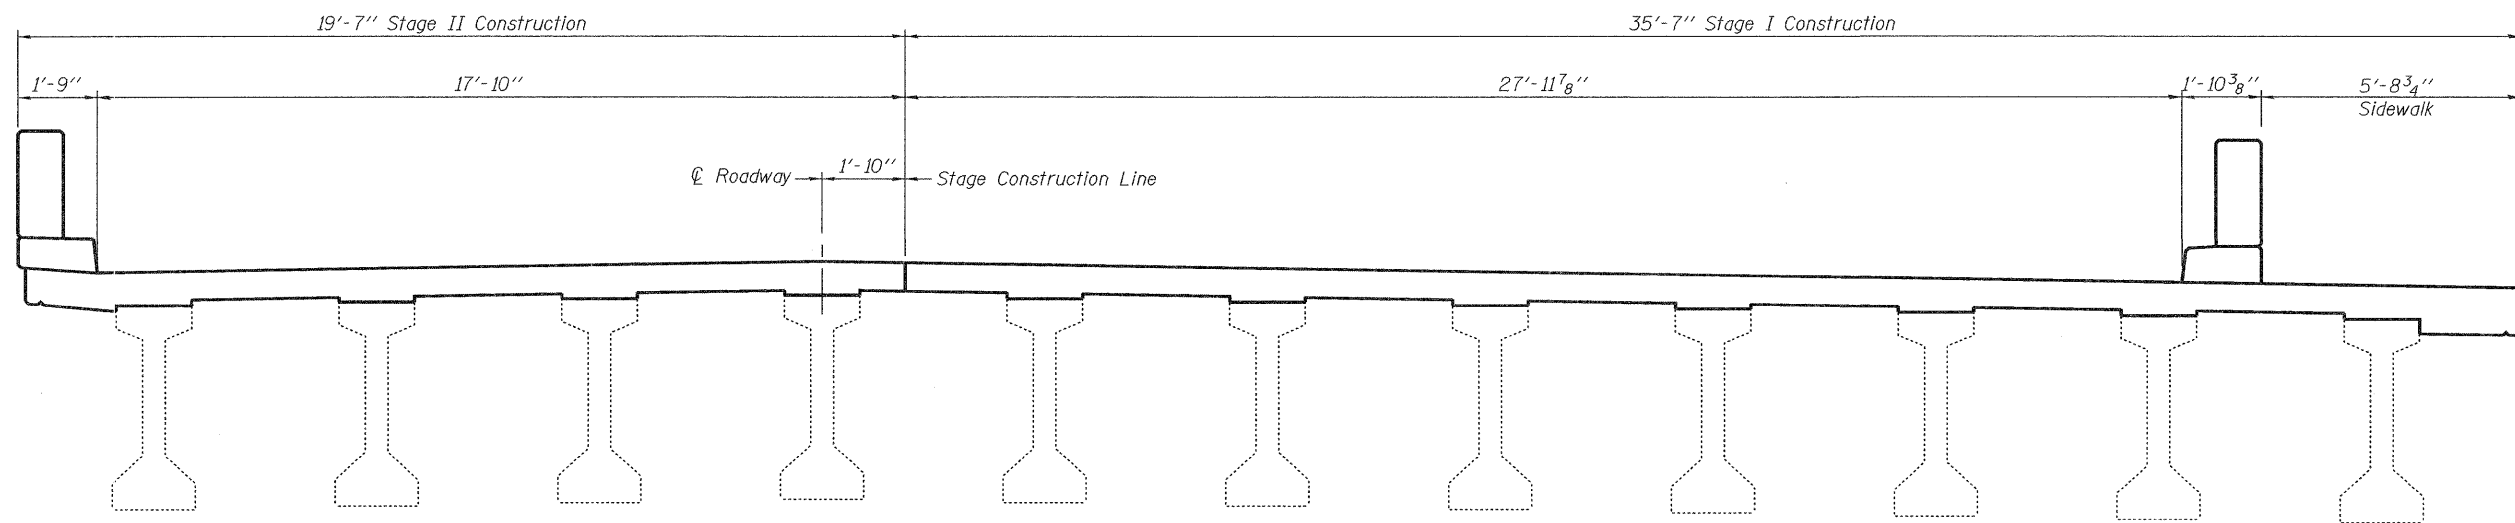

**STAGE CONSTRUCTION CROSS SECTION**

(At West Abutment Looking West)

DESIGNED - ATH  
 CHECKED - VHV  
 DRAWN - Drew Christopher  
 CHECKED - ATH VHV

EXAMINED  
 PASSED  
 ACTING ENGINEER OF STRUCTURAL SERVICES  
 ACTING ENGINEER OF BRIDGES AND STRUCTURES

DATE - MARCH 21, 2011

STATE OF ILLINOIS  
 DEPARTMENT OF TRANSPORTATION

STAGING DETAILS  
 SN 043-0043  
 SHEET NO. 4 OF 8 SHEETS

F.A.P. RTE.	SECTION	COUNTY	TOTAL SHEETS	SHEET NO.
301	102VBR-M	JODAVIESS	22	18
CONTRACT NO. 64582			ILLINOIS FED. AID PROJECT	