



GENERAL NOTES

Plan dimensions and details relative to existing plans are subject to nominal construction variations. The Contractor shall field verify existing dimensions and details affecting new construction and make necessary approved adjustments prior to construction or ordering of materials. Such variations shall not be cause for additional compensation for a change in scope of the work, however, the Contractor will be paid for the quantity actually furnished at the unit price bid for the work.

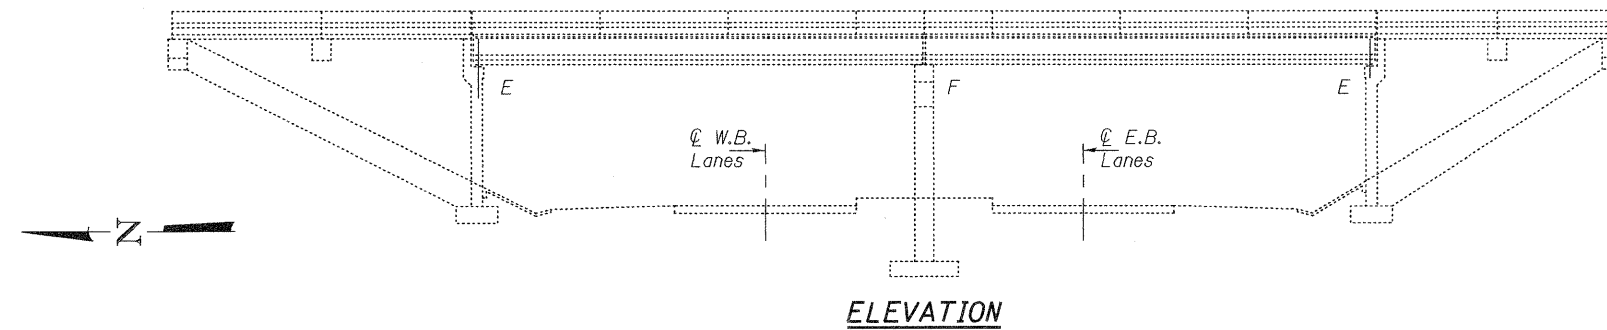

ELEVATION

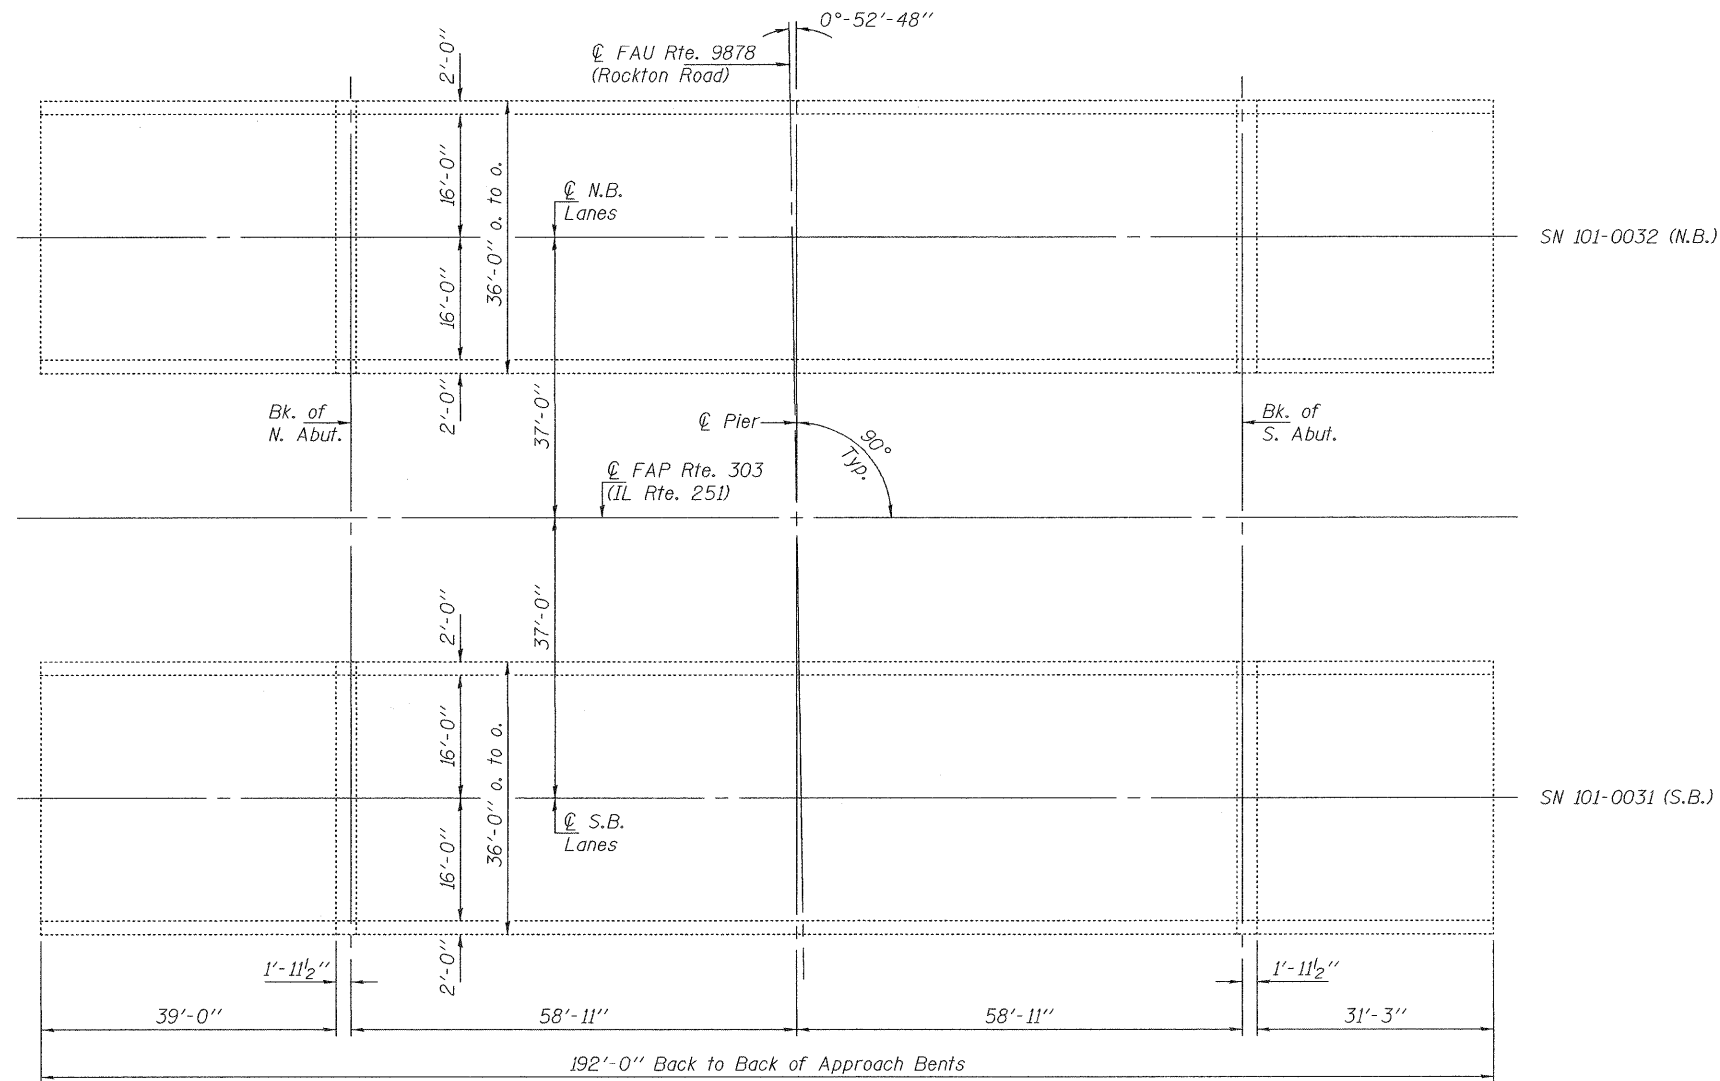

PLAN

TOTAL BILL OF MATERIAL

ITEM	UNIT	QUANTITY
Polymer Modified Portland Cement Mortar	Sq. Ft.	4.75
Structural Repair of Concrete ≤ 5 inches	Sq. Ft.	244



Expires: November 30, 2012

DESIGNED - <i>[Signature]</i>	EXAMINED - <i>[Signature]</i> DATE - MARCH 11, 2011	STATE OF ILLINOIS DEPARTMENT OF TRANSPORTATION	GENERAL PLAN & ELEVATION		F.A.P. RTE.	SECTION	COUNTY	TOTAL SHEETS	SHEET NO.
CHECKED - <i>[Signature]</i>	PASSED - <i>[Signature]</i>		738	(5HB)M1	WINNEBAGO	9	5		
DRAWN - Kyle M. Steffen	ACTING ENGINEER OF STRUCTURAL SERVICES		SN 101-0031 (S.B.) & 0032 (N.B.)			CONTRACT NO. 64G89			
CHECKED - ISL	ACTING ENGINEER OF BRIDGES AND STRUCTURES		SHEET NO. 1 OF 5 SHEETS			ILLINOIS FED. AID PROJECT			