


**OVERHEAD SIGN TRUSS - LOOKING SOUTH**  
**STA 1320+50 (SB IL-50)**

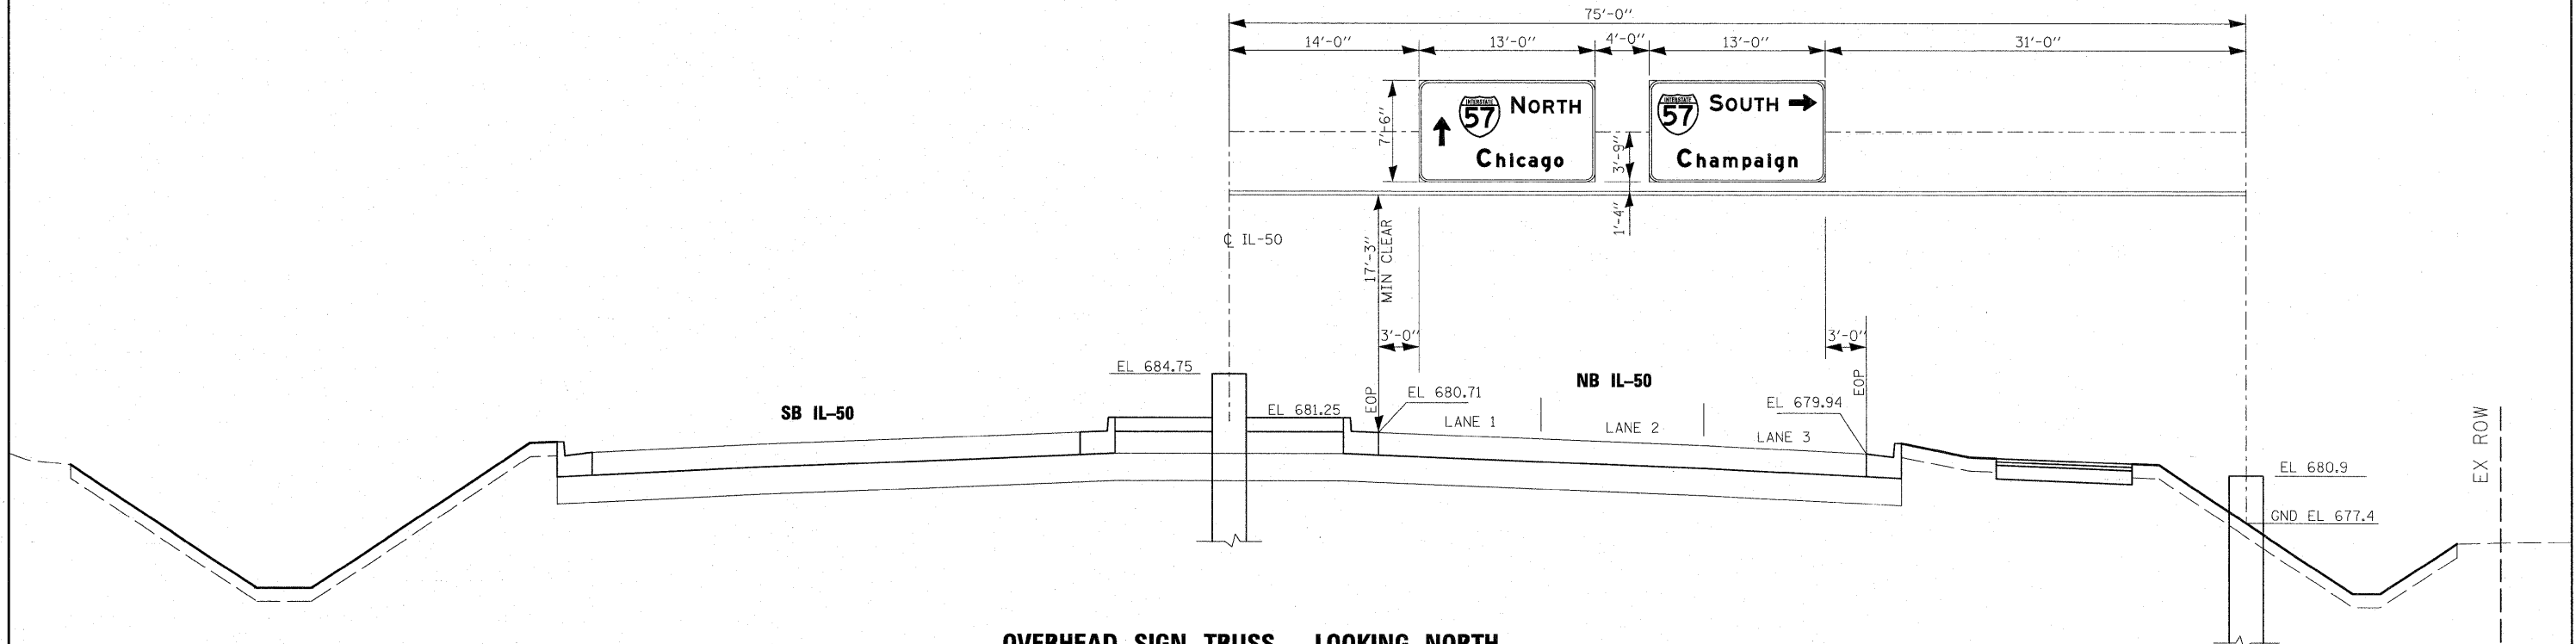

**OVERHEAD SIGN TRUSS - LOOKING NORTH**  
**STA 1300+97 (NB IL-50)**

REVISD 4/13/2011, EJG

FILE NAME = I:\Dgn\sheets\1109.dgn	USER NAME = EricG	DESIGNED -	REVISED -	<b>STATE OF ILLINOIS DEPARTMENT OF TRANSPORTATION</b>	<b>SIGN PANEL LAYOUT</b>	F.A.I. RTE.	SECTION	COUNTY	TOTAL SHEETS	SHEET NO.	
	PLOT SCALE = 1/8"	DRAWN -	REVISED -			57	(46-2) I, HBR, VBR	KANKAKEE	558	211	
	PLOT DATE = 4/14/2011	CHECKED -	REVISED -			CONTRACT NO. 66409					
		DATE = 12/17/10	REVISED -			FED. ROAD DIST. NO. 3 ILLINOIS FED. AID PROJECT					
				SCALE:	SHEET NO. OF SHEETS	STA. TO STA.					