


STATE OF ILLINOIS
DEPARTMENT OF PUBLIC WORKS & BUILDINGS
DIVISION OF HIGHWAYS

ROUTE NO.	SEC.	COUNTY	TOTAL SHEETS	SHEET NO.
57	46-2	HB	46	24
STA.	TO STA.	PROJECT:		
		SHR. 14 OF 29		

BILL OF MATERIAL

Bar No.	Size	Length	Shape	
n1	4	30'-9"		
n2	15	20'-0"		
n3	2	30'-9"		
n4	2	21'-6"		
n5	4	21'-9"		
n6	15	21'-9"		
n7	5	11'-0"		
n8	2	9'-9"		
r	24	5'-3"		
r	122	5'-3"		
s	24	5	30'-9"	
s	24	5	21'-9"	
s	30	4	12'-6"	
s	4	4	8'-10"	
s	16	4	11'-7"	
s	96	4	10'-6"	
s	58	6	5'-8"	
u	30	5	7'-3"	
u	54	4	4'-9"	
u	30	5	5'-8"	
v	6	5	2'-0"	
v	6	5	2'-3"	
v	24	5	11'-5"	
v	3	122	5	9'-3"
v	4	50	4	2'-3"
v	5	20	4	1'-5"
w	14	6	24'-0"	

Class 1 Concrete Cu = 2,850
Reinforcement Bars Lbs. 12,280
Class A Slop. Bottom Cu = 156

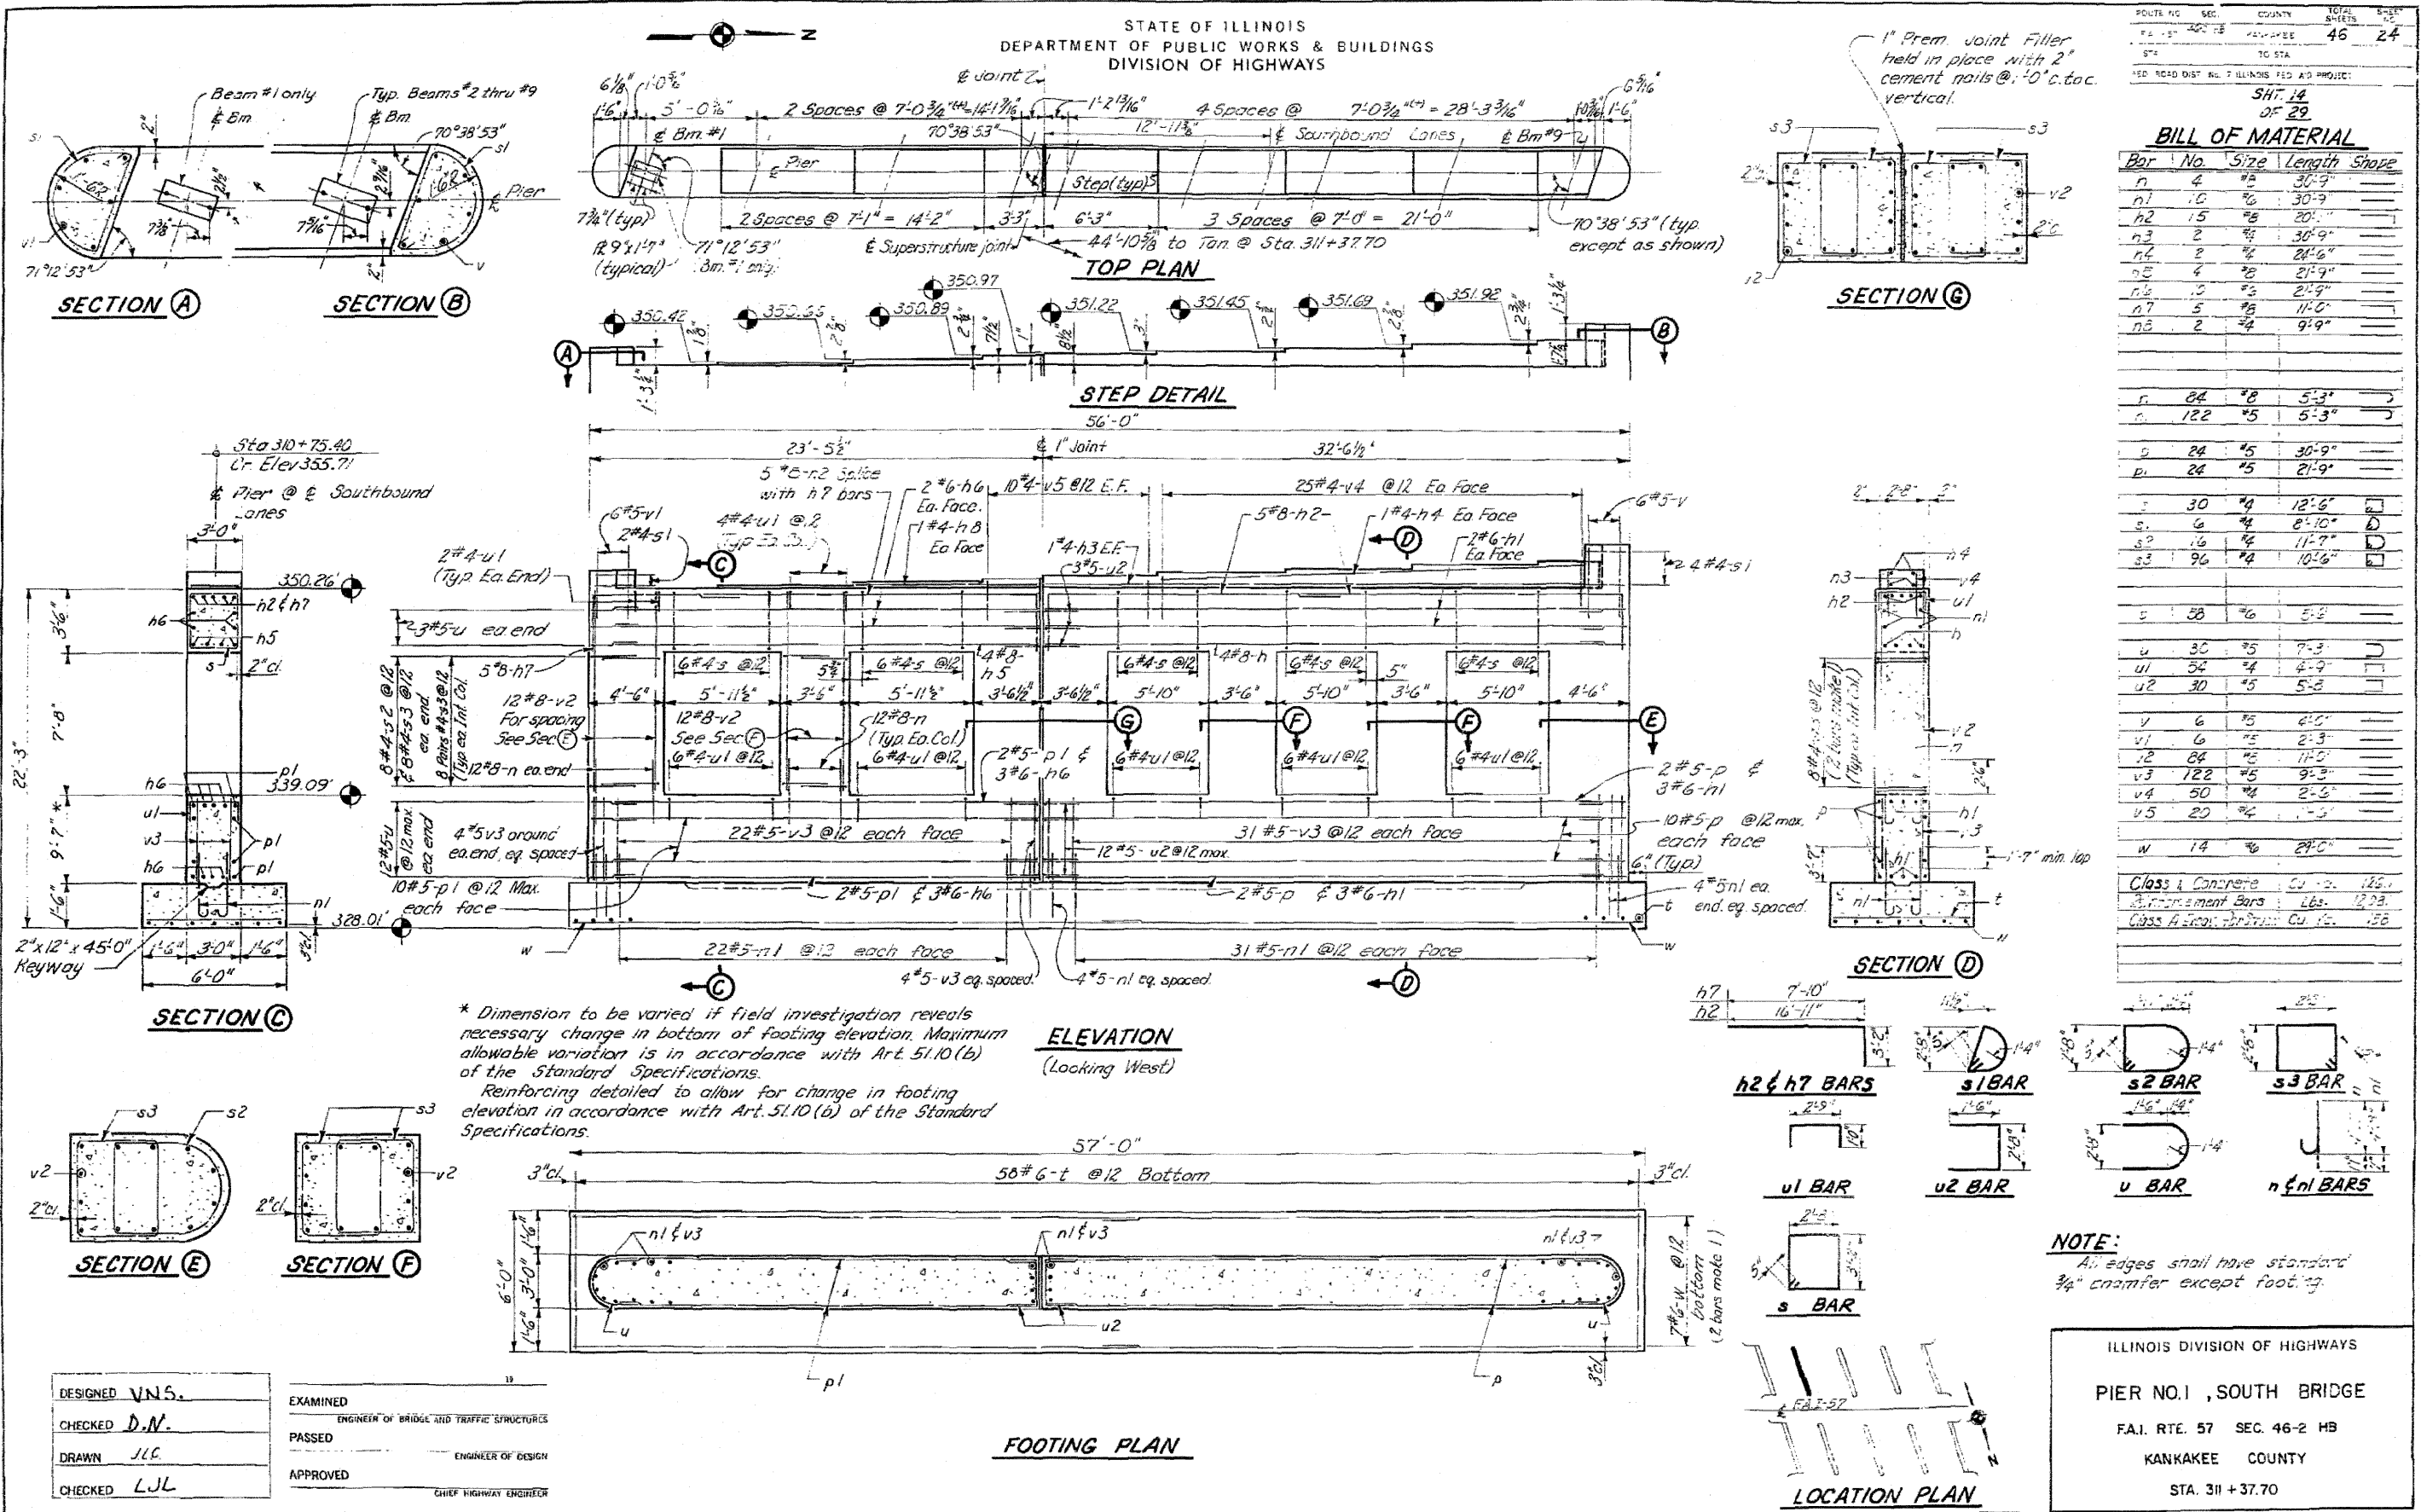

NOTE:
All edges shall have standard 3/4" chamfer except footing.

ILLINOIS DIVISION OF HIGHWAYS
PIER NO. 1, SOUTH BRIDGE
FAI. RTE. 57 SEC. 46-2 HB
KANKAKEE COUNTY
STA. 311 + 37.70

DESIGNED **VNS.**
CHECKED **D.N.**
DRAWN **JLC.**
CHECKED **LJL.**

EXAMINED
ENGINEER OF BRIDGE AND TRAFFIC STRUCTURES

PASSED
ENGINEER OF DESIGN

APPROVED
CHIEF HIGHWAY ENGINEER

FOR INFORMATION ONLY Added 4-26-11