


| | |
|---------------|--|
| DATE | |
| BY | |
| SURVEYED | |
| DESIGNED | |
| TEMP. AREAS | |
| NOTE BOOK | |
| NO. | |
| AREAS CHECKED | |

| | |
|---------------|--|
| DATE | |
| BY | |
| SURVEYED | |
| DESIGNED | |
| TEMP. AREAS | |
| NOTE BOOK | |
| NO. | |
| AREAS CHECKED | |

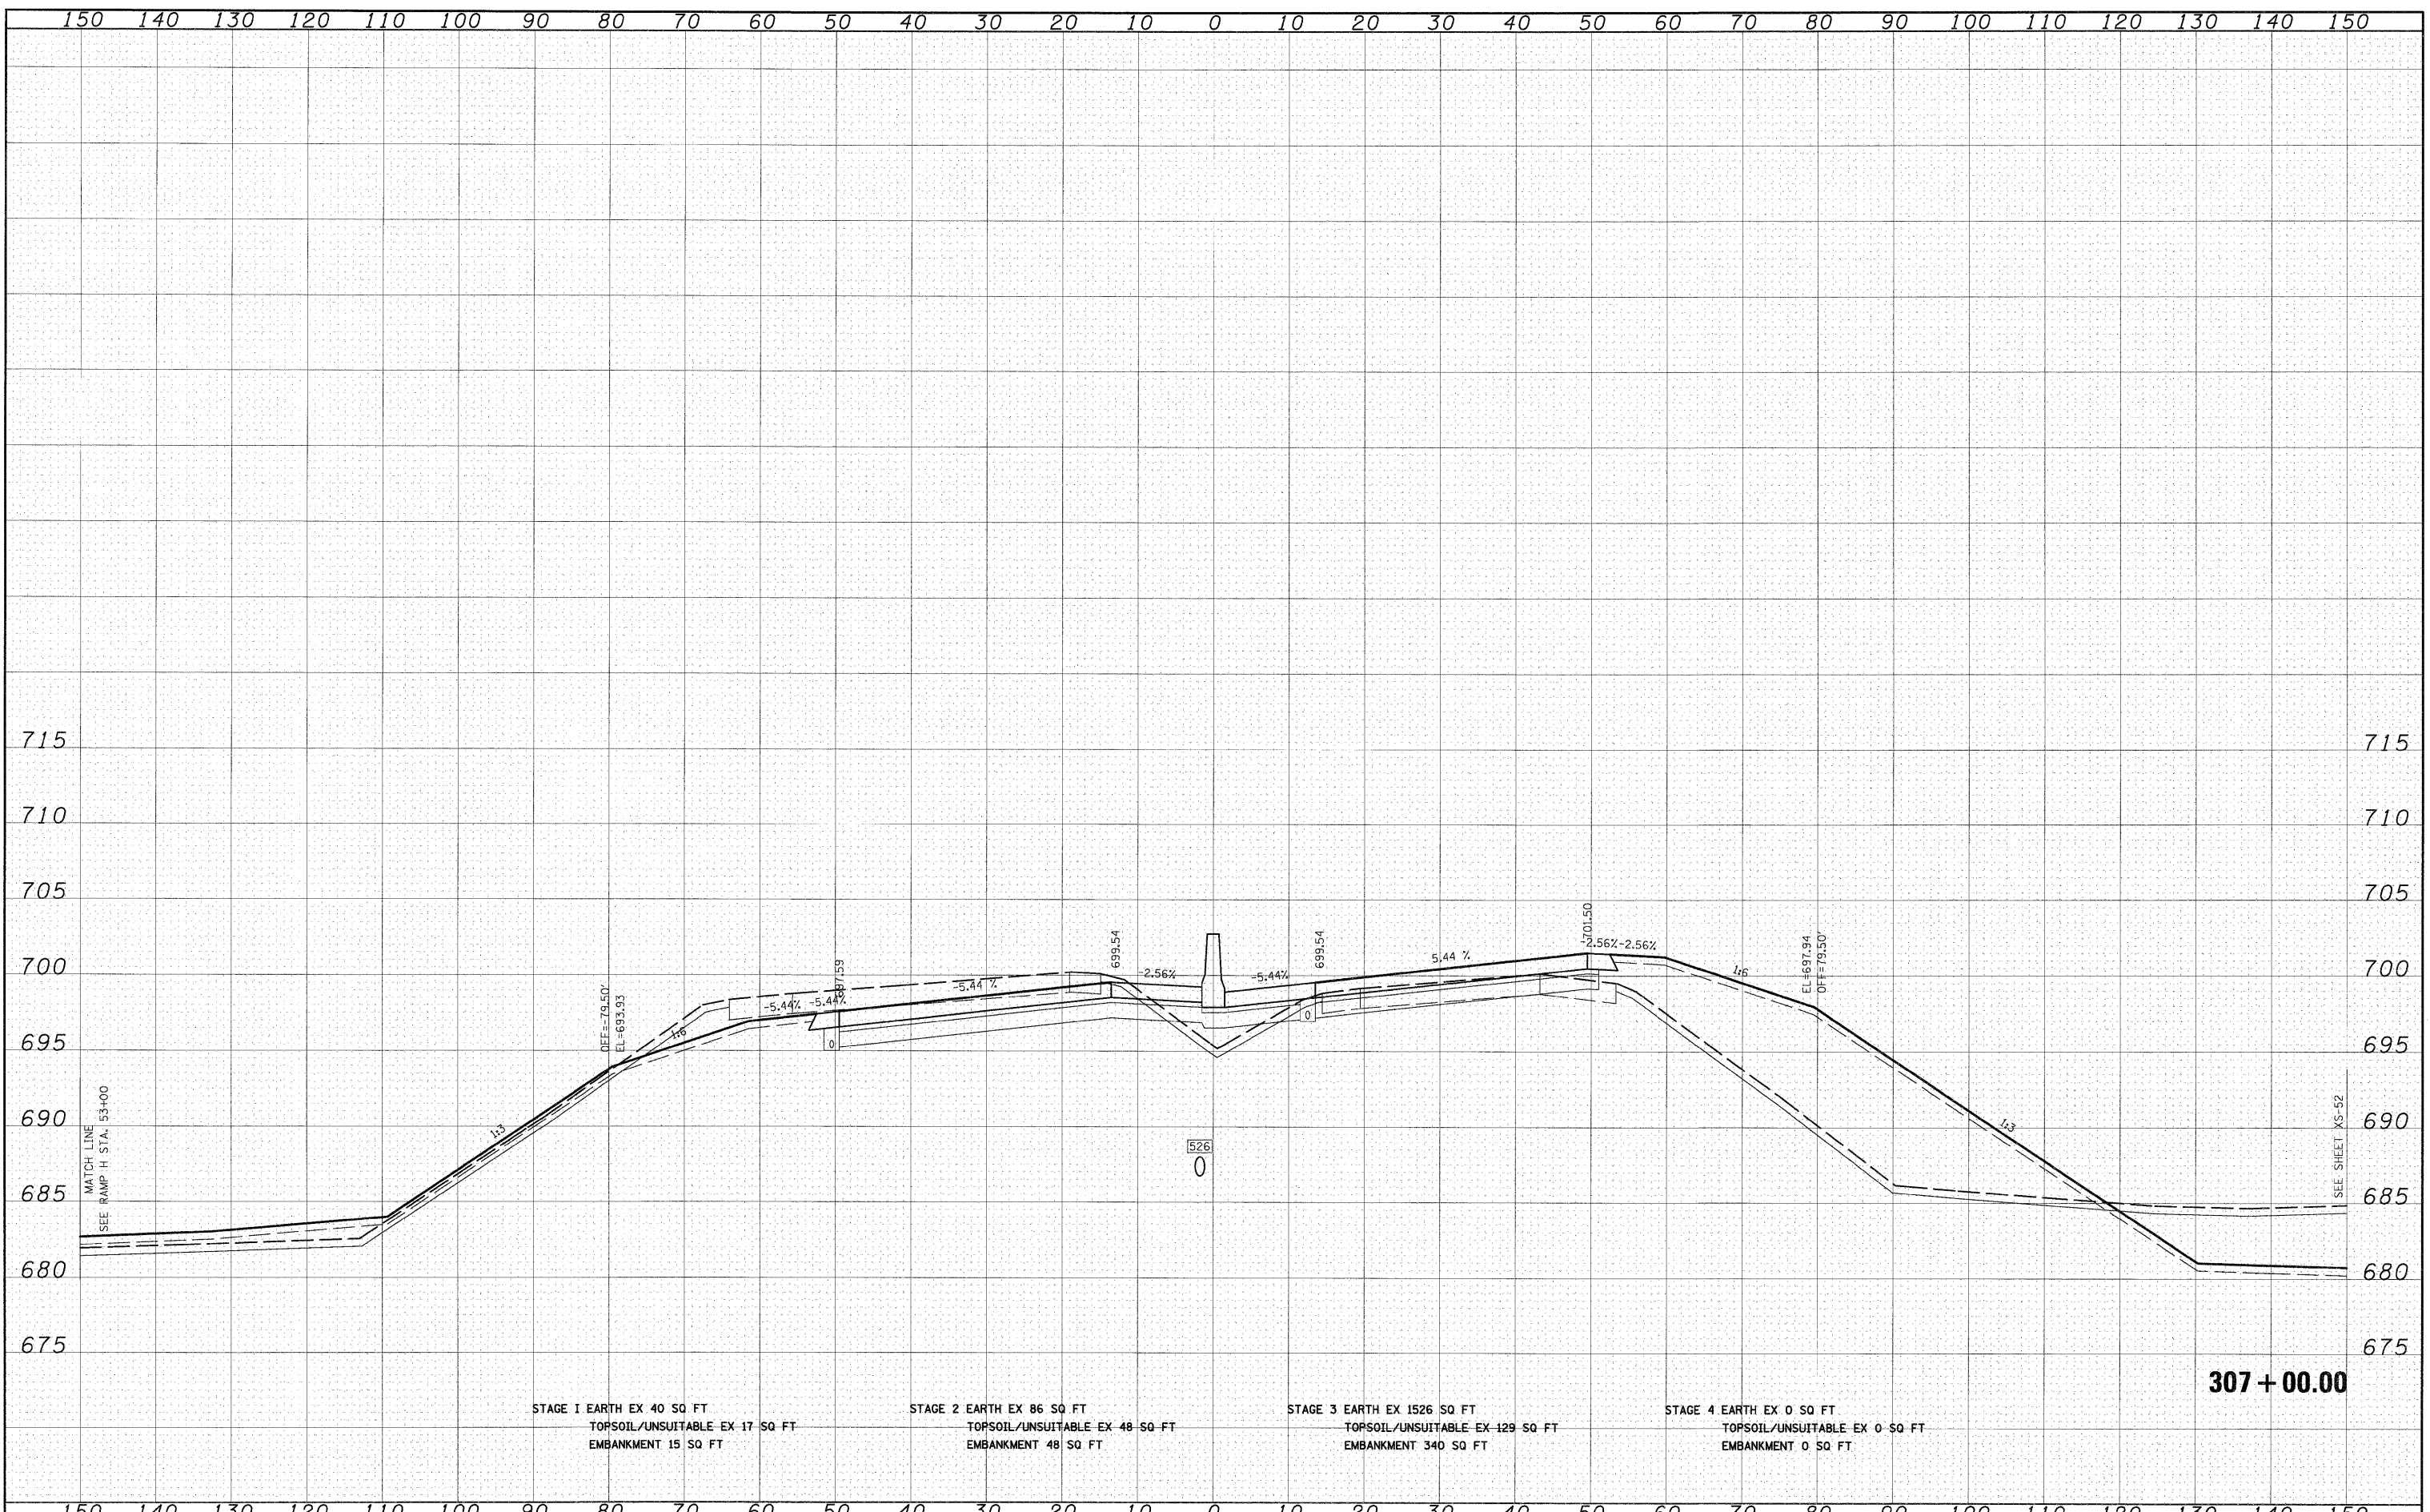

| | | | |
|--|--|--|---|
| STAGE I EARTH EX 40 SQ FT TOPSOIL/UNSUITABLE EX 17 SQ FT EMBANKMENT 15 SQ FT | STAGE 2 EARTH EX 86 SQ FT TOPSOIL/UNSUITABLE EX 48 SQ FT EMBANKMENT 48 SQ FT | STAGE 3 EARTH EX 1526 SQ FT TOPSOIL/UNSUITABLE EX 129 SQ FT EMBANKMENT 340 SQ FT | STAGE 4 EARTH EX 0 SQ FT TOPSOIL/UNSUITABLE EX 0 SQ FT EMBANKMENT 0 SQ FT |
|--|--|--|---|

| | | | | | | | | | | |
|--|-------------------|----------------|---|---|----------------------------|---|-------------------------------|--------------------|---------------------|------------------|
| FILE NAME = I:\Dgn\sheeta\xs021.dgn | USER NAME = EricG | DESIGNED - JCL | REVISED - | STATE OF ILLINOIS DEPARTMENT OF TRANSPORTATION | I-57 CROSS SECTIONS | F.A.I. RTE. 57 | SECTION (46-2) I, HBR, VBR | COUNTY KANKAKEE | TOTAL SHEETS 558 | SHEET NO. 469 |
| PLOT SCALE = 1:10 | CHECKED - EJJ | REVISED - | XS-157-18 | | | CONTRACT NO. 66409 | | | | |
| PLOT DATE = 12/21/2010 | DATE - 12/17/10 | REVISED - | SCALE: 1"=10'H; 1"=5'V SHEET NO. 18 OF 53 SHEETS STA. 307+00.00 TO STA. 307+00.00 | | | FED. ROAD DIST. NO. 3 ILLINOIS FED. AID PROJECT | | | | |