


FINAL SURVEY	DATE
BY	
NO.	
SURVEYED	
PLotted	
REVISIONS	
NOTE BOOK	
AREAS CHECKED	

ORIGINAL SURVEY	DATE
BY	
NO.	
SURVEYED	
PLotted	
REVISIONS	
NOTE BOOK	
AREAS CHECKED	

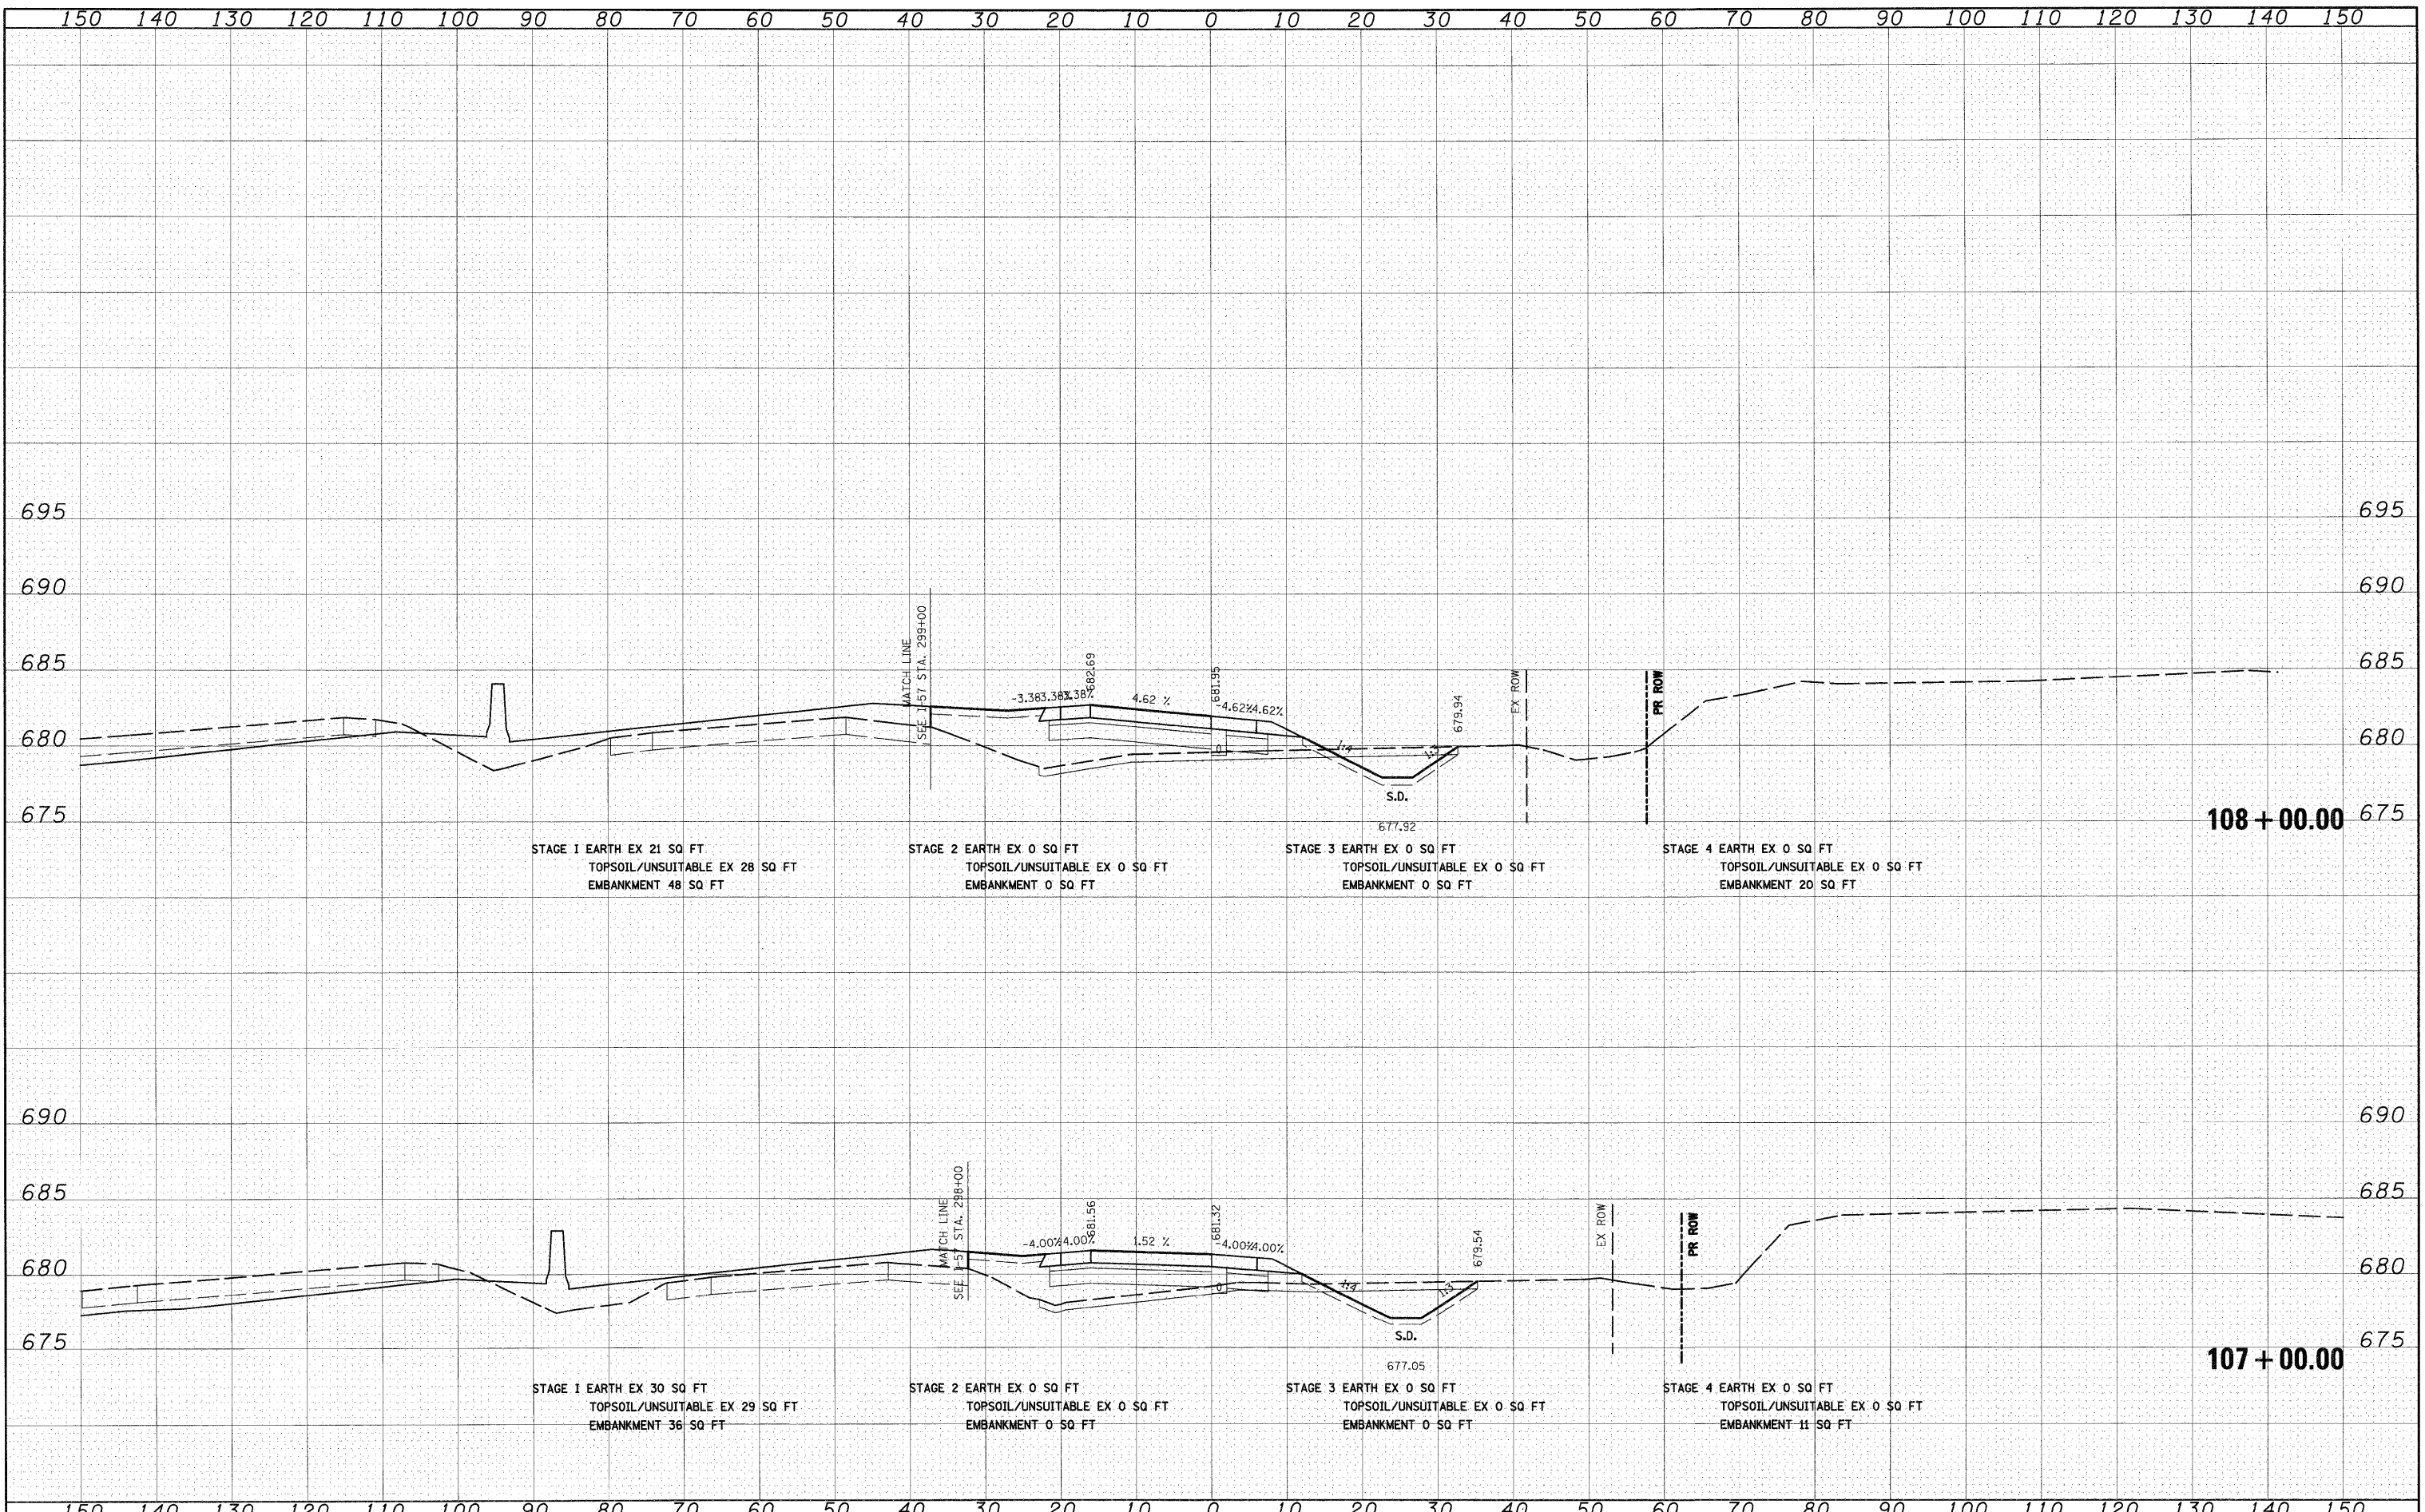

STAGE 1 EARTH EX 21 SQ FT  
TOPSOIL/UNSUITABLE EX 28 SQ FT  
EMBANKMENT 48 SQ FT

STAGE 2 EARTH EX 0 SQ FT  
TOPSOIL/UNSUITABLE EX 0 SQ FT  
EMBANKMENT 0 SQ FT

STAGE 3 EARTH EX 0 SQ FT  
TOPSOIL/UNSUITABLE EX 0 SQ FT  
EMBANKMENT 0 SQ FT

STAGE 4 EARTH EX 0 SQ FT  
TOPSOIL/UNSUITABLE EX 0 SQ FT  
EMBANKMENT 20 SQ FT

STAGE 1 EARTH EX 30 SQ FT  
TOPSOIL/UNSUITABLE EX 29 SQ FT  
EMBANKMENT 36 SQ FT

STAGE 2 EARTH EX 0 SQ FT  
TOPSOIL/UNSUITABLE EX 0 SQ FT  
EMBANKMENT 0 SQ FT

STAGE 3 EARTH EX 0 SQ FT  
TOPSOIL/UNSUITABLE EX 0 SQ FT  
EMBANKMENT 0 SQ FT

STAGE 4 EARTH EX 0 SQ FT  
TOPSOIL/UNSUITABLE EX 0 SQ FT  
EMBANKMENT 11 SQ FT

FILE NAME = InDgn\sheets\xs005.dgn	USER NAME = EricG	DESIGNED - JCL	REVISED -	<b>STATE OF ILLINOIS DEPARTMENT OF TRANSPORTATION</b>	<b>RAMP G CROSS SECTIONS</b>	F.A.I. RTE. 57	SECTION (46-2) I, HBR, VBR	COUNTY KANKAKEE	TOTAL SHEETS 558	SHEET NO. 541
PLOT SCALE = 1:10	CHECKED - EJG	REVISED -	SCALE: 1"=10'H; 1"=5'V			SHEET NO. 1 OF 13 SHEETS	STA. 107+00.00 TO STA. 108+00.00	FED. ROAD DIST. NO. 3	ILLINOIS FED. AID PROJECT	CONTRACT NO. 66409
PLOT DATE = 12/21/2010	DATE - 12/17/10	REVISED -								