


± STA. 30+47.30 TO ± STA. 55+37

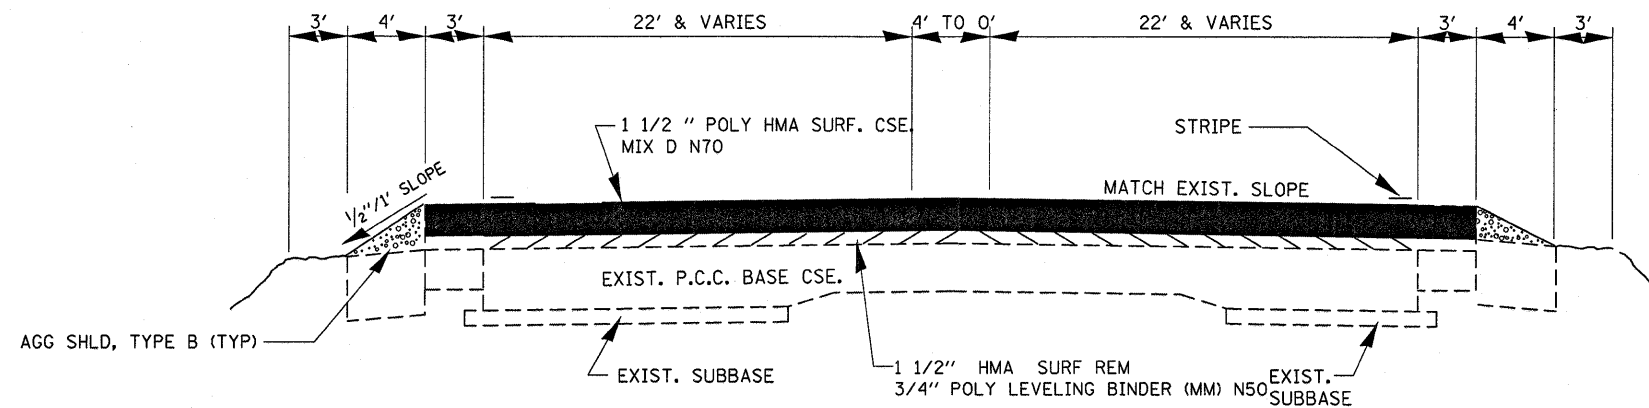

± STA. 55+37 TO ± STA. 70+78.60

FILE NAME =	USER NAME = braboypc	DESIGNED -	REVISED -	<b>STATE OF ILLINOIS DEPARTMENT OF TRANSPORTATION</b>	<b>TYPICAL SECTIONS</b>			F.A.P. RTE.	SECTION	COUNTY	TOTAL SHEETS	SHEET NO.
ca\pw\work\pvidot\braboypc\d0173862\d366	A10-shd-details.dgn	DRAWN -	REVISED -					623	17RS-3; 33RS-5; (34)RS	•	55	6
	PLOT SCALE = 50.0000' / IN.	CHECKED -	REVISED -		CONTRACT NO. 66A10			ILLINOIS FED. AID PROJECT • BUREAU/LASALLE				
	PLOT DATE = Feb 10, 2011 - 04:23:12 PM	DATE -	REVISED -		SCALE:	SHEET NO. OF SHEETS	STA. TO STA.					