



MATCH LINE STA. 58+00

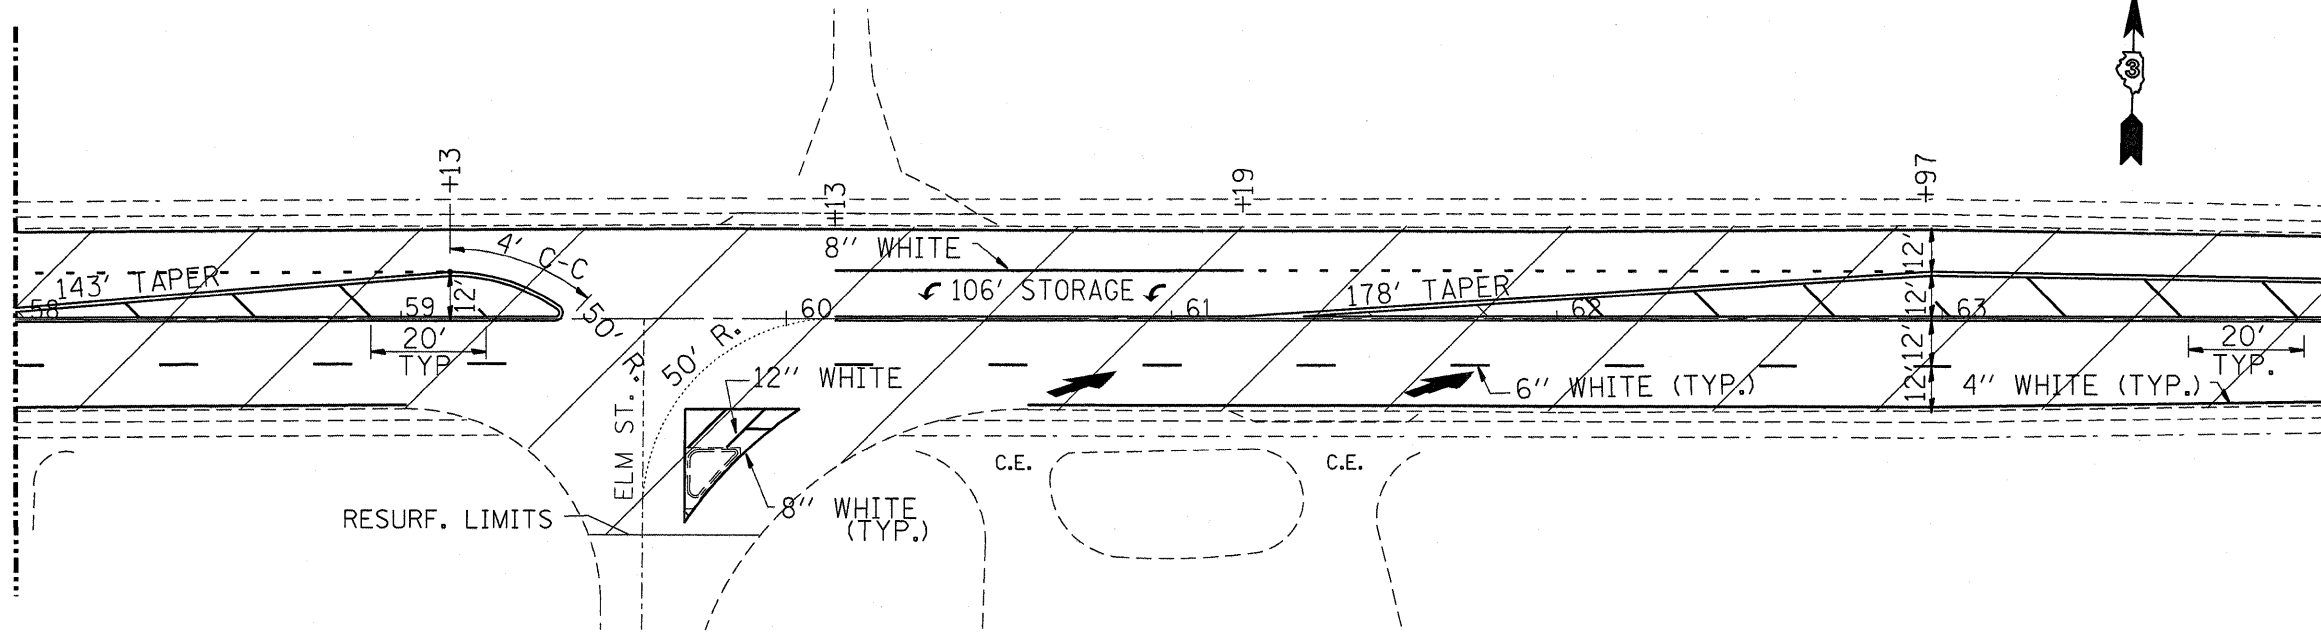

MATCH LINE STA. 64+00

MATCH LINE STA. 64+00

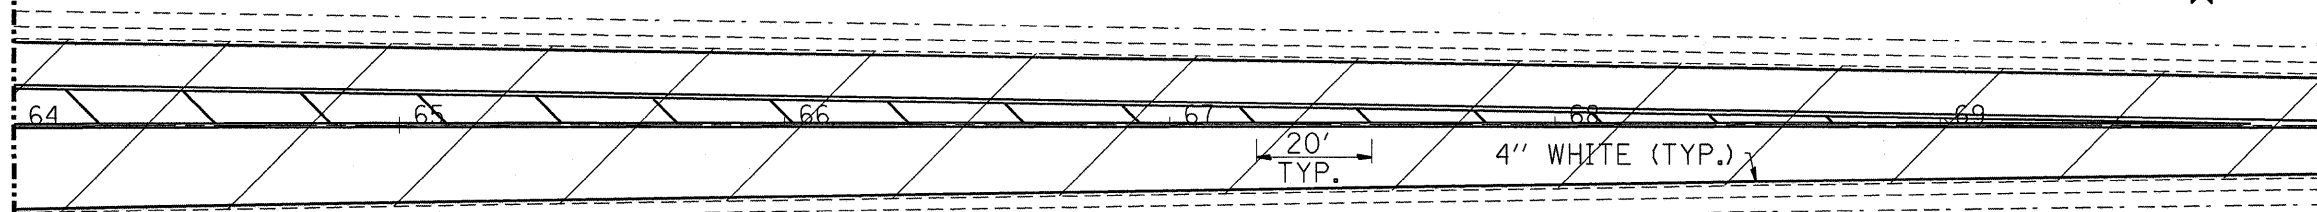

MATCH LINE STA. 70+00

 RESURFACING LIMITS

FILE NAME =	USER NAME = breboygo	DESIGNED -	REVISED -	STATE OF ILLINOIS DEPARTMENT OF TRANSPORTATION	PAVEMENT MARKINGS STA. 58+00 TO STA. 70+00	F.A.P. RTE.	SECTION	COUNTY	TOTAL SHEETS	SHEET NO.
cr\pwork\pwork\dot\breboygo\c0173862\shets.dgn	DRAWN -	REVISED -	623			17RS-3; 33RS-5; (34)IRS		55	19	
PLOT SCALE = 24.496' / IN.	CHECKED -	REVISED -	CONTRACT NO. 66A10							
PLOT DATE = Feb 10, 2011 - 04:07:11 PM	DATE -	REVISED -	ILLINOIS FED. AID PROJECT #BUREAU/LASALLE							
				SCALE:	SHEET NO. OF SHEETS	STA. TO STA.				