



MATCH LINE STA. 106+00

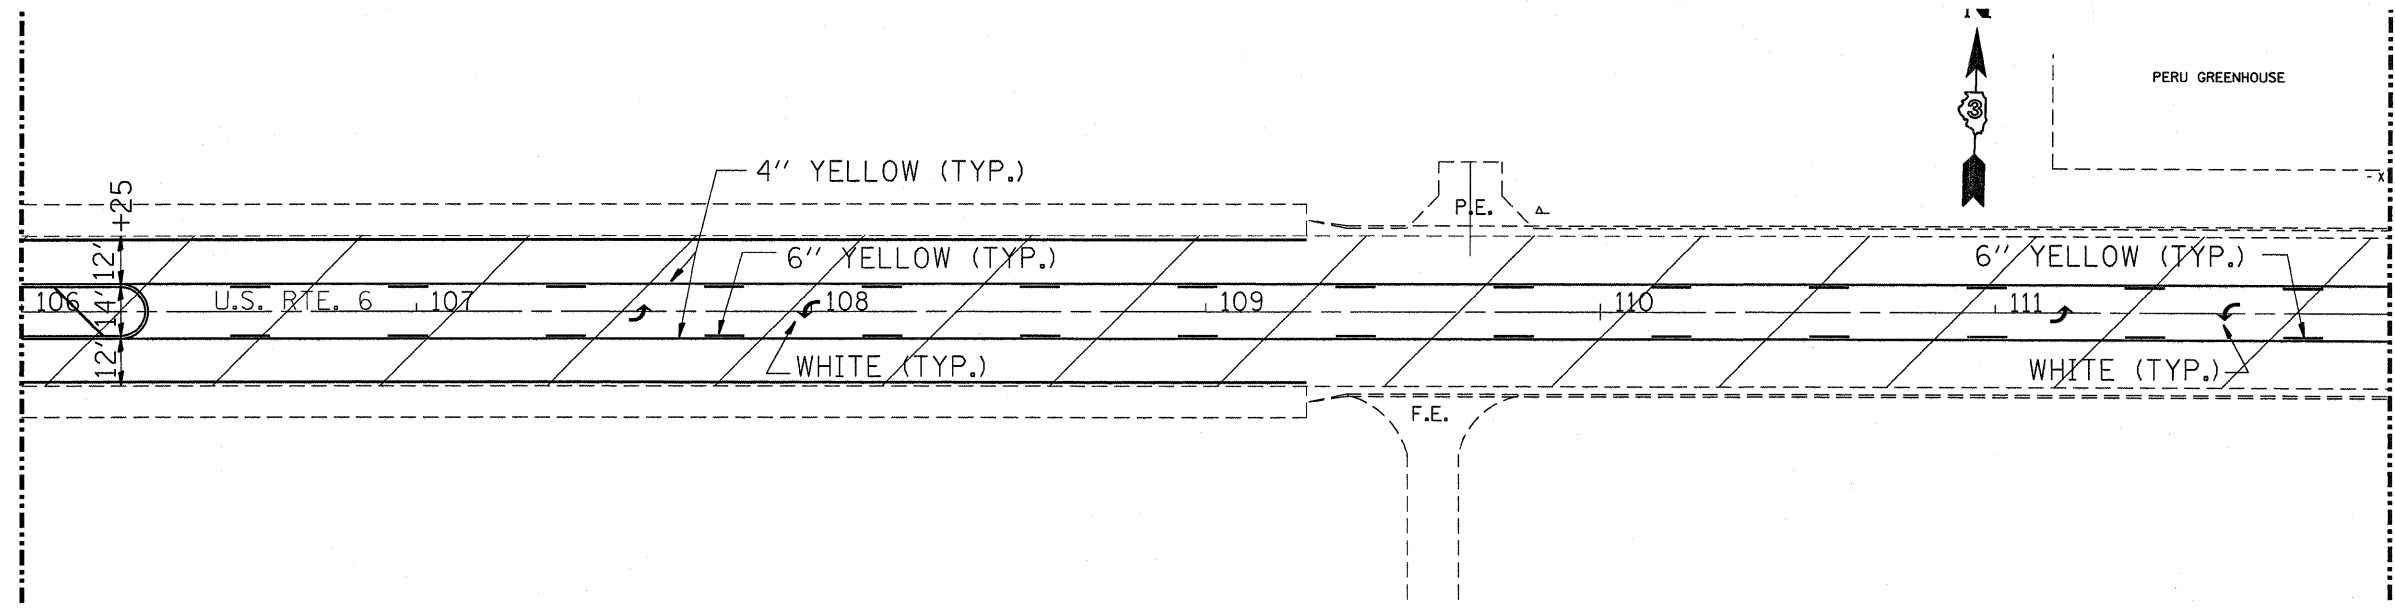

MATCH LINE STA. 112+00

MATCH LINE STA. 112+00

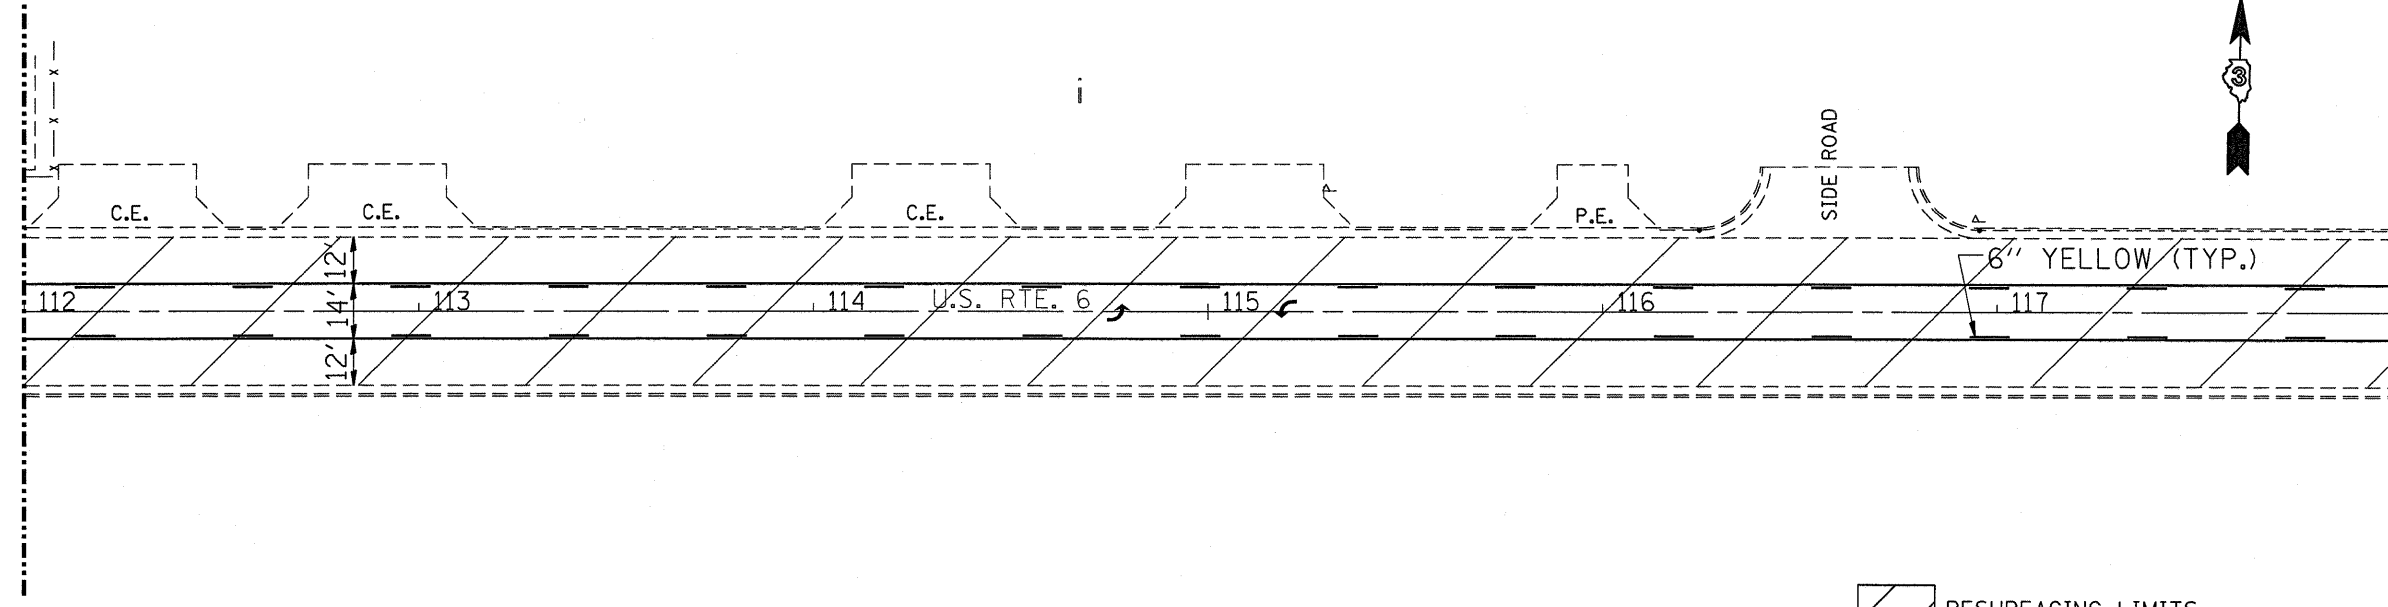

MATCH LINE STA. 118+00

RESURFACING LIMITS

| | | | | | | | | | | |
|---|----------------------|------------|---|---|---|----------------------------------|------------------------------------|-------------|--------------------|-----------------|
| FILE NAME = c:\pw_work\pwsdot\braboyco\d0173862\sheeta.dgn | USER NAME = braboyco | DESIGNED - | REVISOR - | STATE OF ILLINOIS DEPARTMENT OF TRANSPORTATION | PAVEMENT MARKINGS STA. 106+00 TO STA. 118+00 | F.A.P. RTE. 623 | SECTION 17RS-3; 33RS-5; (34)RRS | COUNTY • | TOTAL SHEETS 55 | SHEET NO. 23 |
| PLOT SCALE = 23.915' / IN. | CHECKED - | REVISOR - | SCALE: | | | SHEET NO. OF SHEETS STA. TO STA. | CONTRACT NO. | | | |
| PLOT DATE = Feb 18, 2011 - 04:06:31 PM | DATE - | REVISOR - | ILLINOIS FED. AID PROJECT #BUREAU/LASALLE | | | | | | | |
| | | | | | | | | | | |