



MATCH LINE STA. 130+00

MATCH LINE STA. 136+00

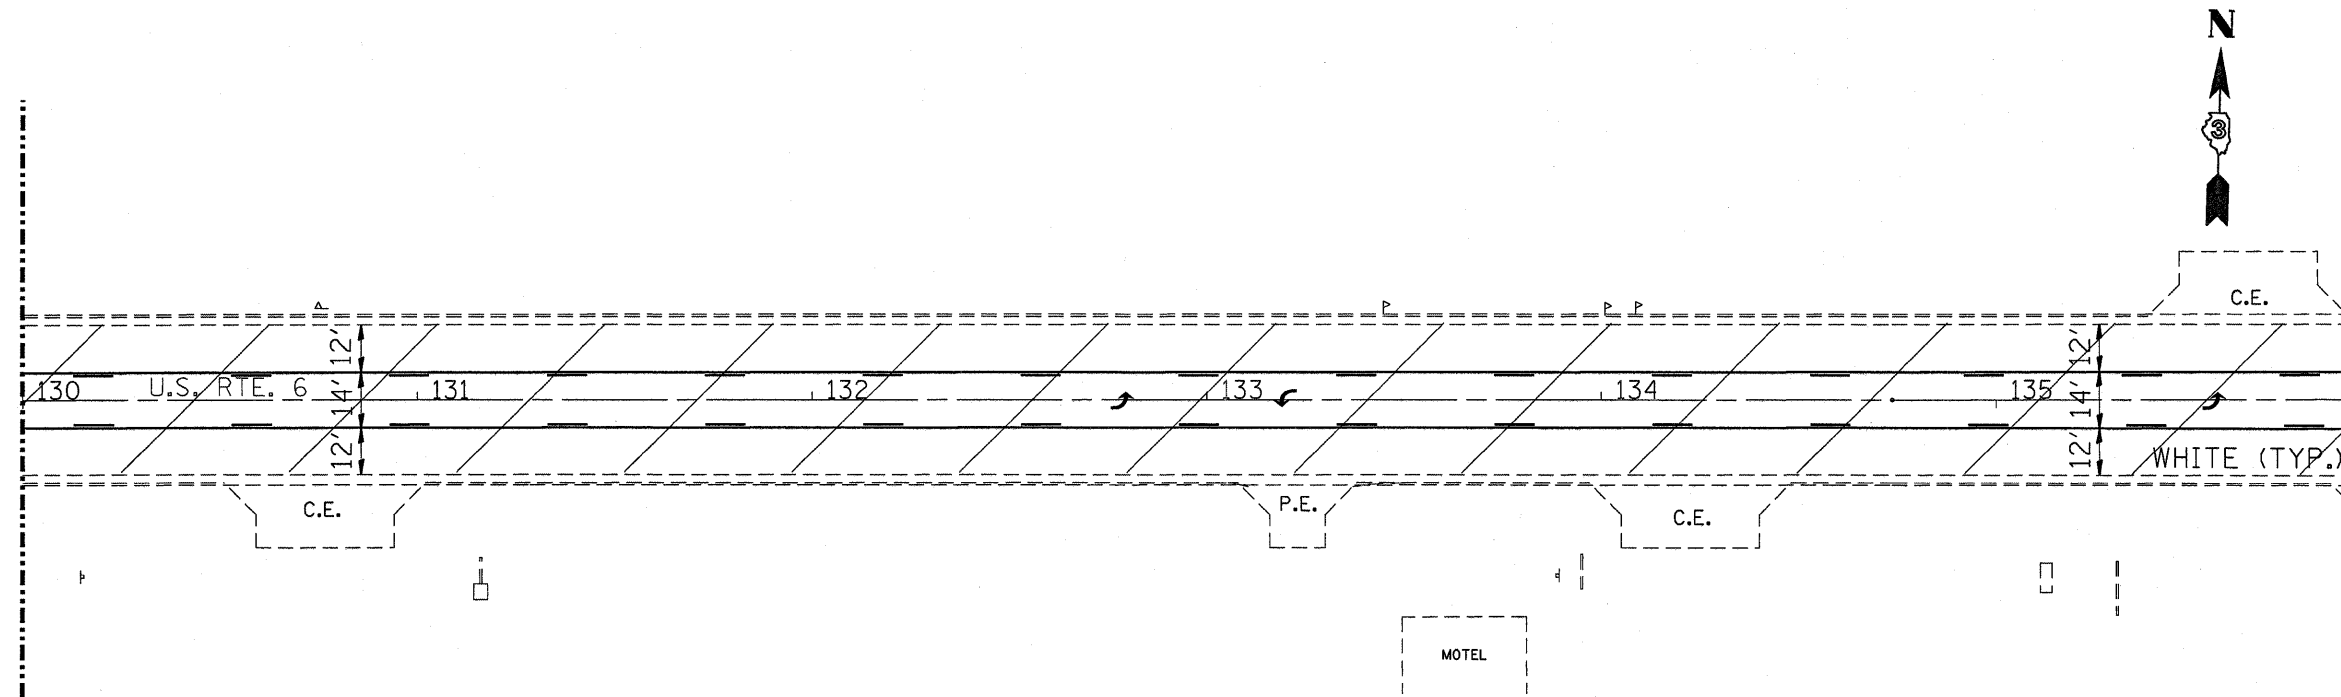

MATCH LINE STA. 136+00

MATCH LINE STA. 142+00

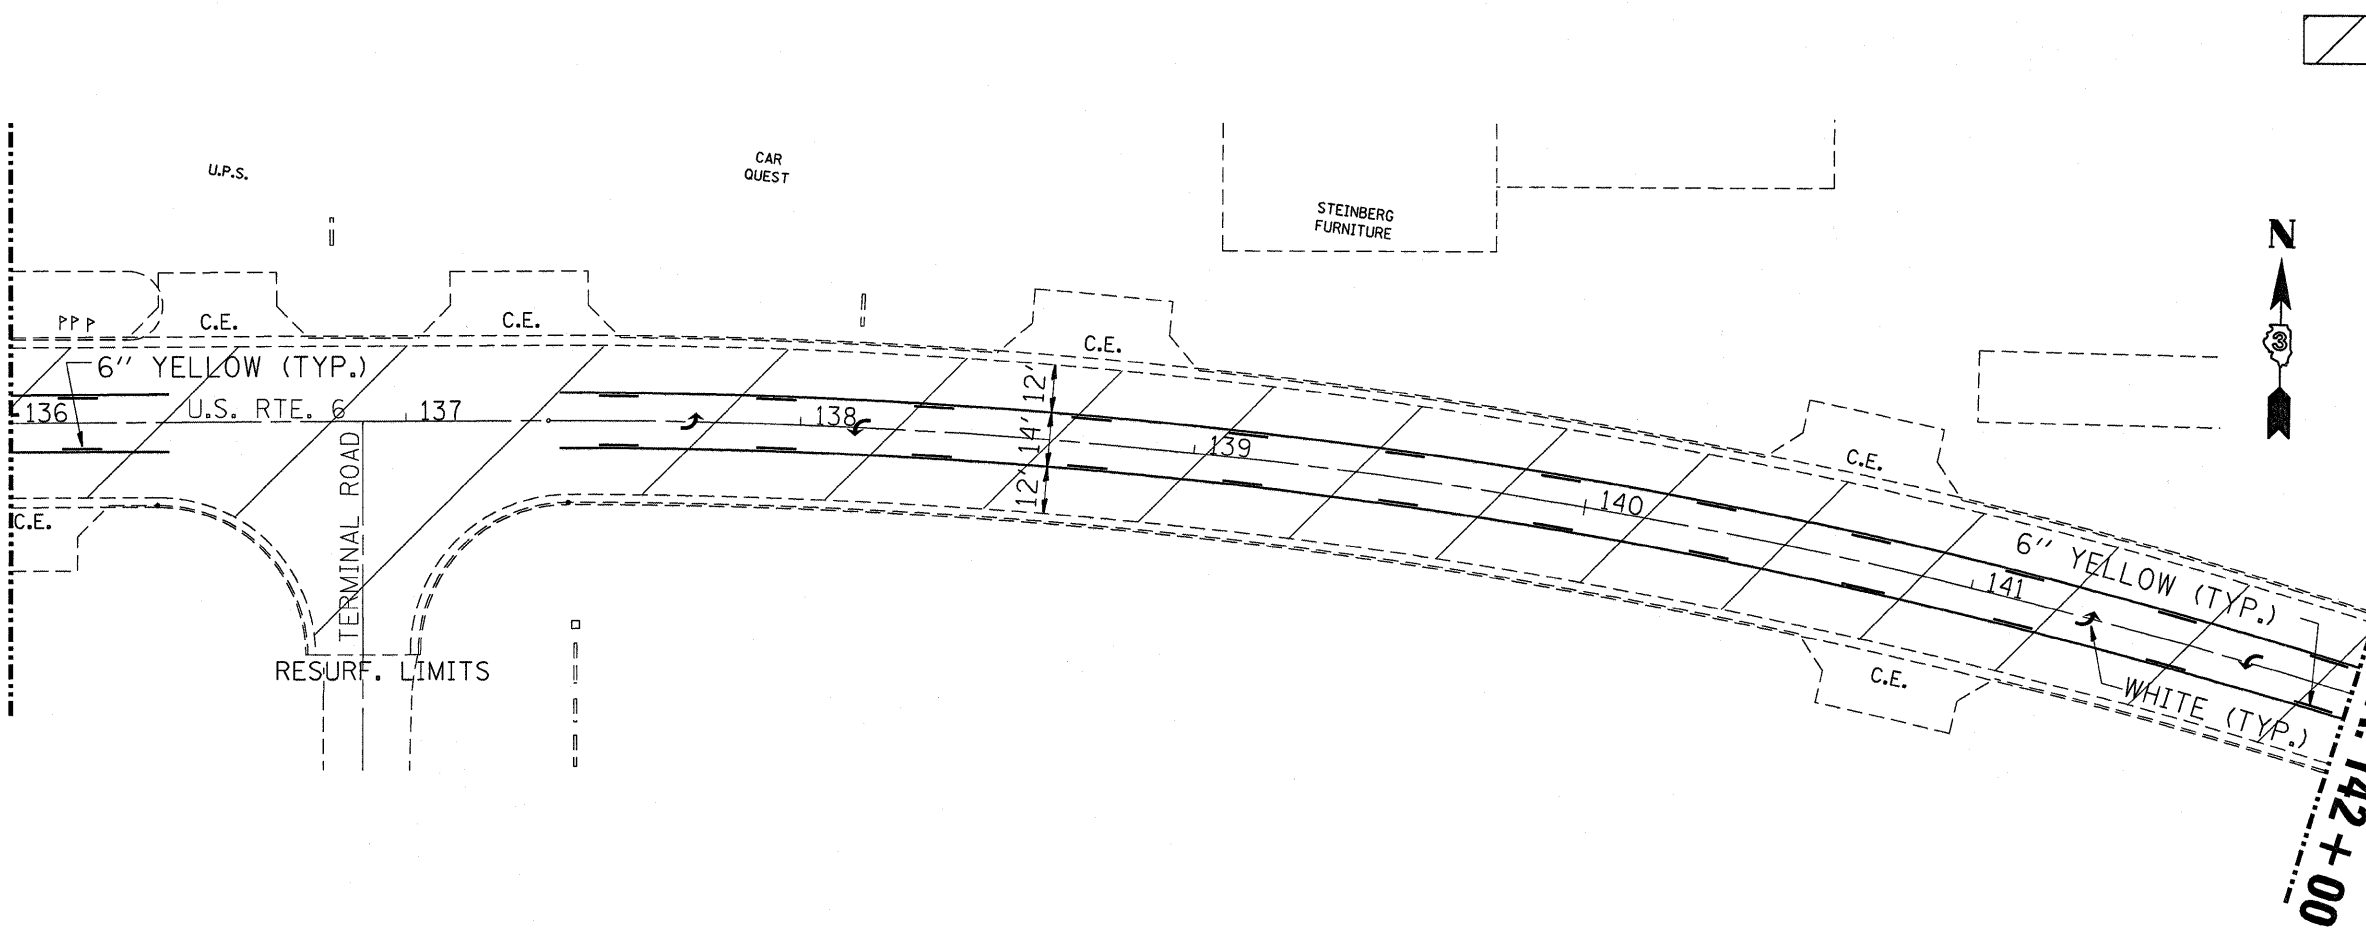

RESURFACING LIMITS

FILE NAME =	USER NAME = braboypc	DESIGNED -	REVISED -	<b>STATE OF ILLINOIS DEPARTMENT OF TRANSPORTATION</b>	<b>PAVEMENT MARKINGS STA. 130+00 TO STA. 142+00</b>	F.A.P. RTE.	SECTION	COUNTY	TOTAL SHEETS	SHEET NO.	
cr:\pw\work\p1dot\braboypc\d0173862\sheta.dgn	PLOT SCALE = 23.915' / IN.	DRAWN -	REVISED -			623	17RS-3; 33RS-5; (34R)RS	•	55	25	
	PLOT DATE = Feb 10, 2011 - 04:06:11 PM	CHECKED -	REVISED -			CONTRACT NO. 66A10					
		DATE -	REVISED -			ILLINOIS FED. AID PROJECT #BUREAU/LASALLE					
					SCALE:	SHEET NO. OF SHEETS STA. TO STA.					