


MATCH LINE STA. 154+00

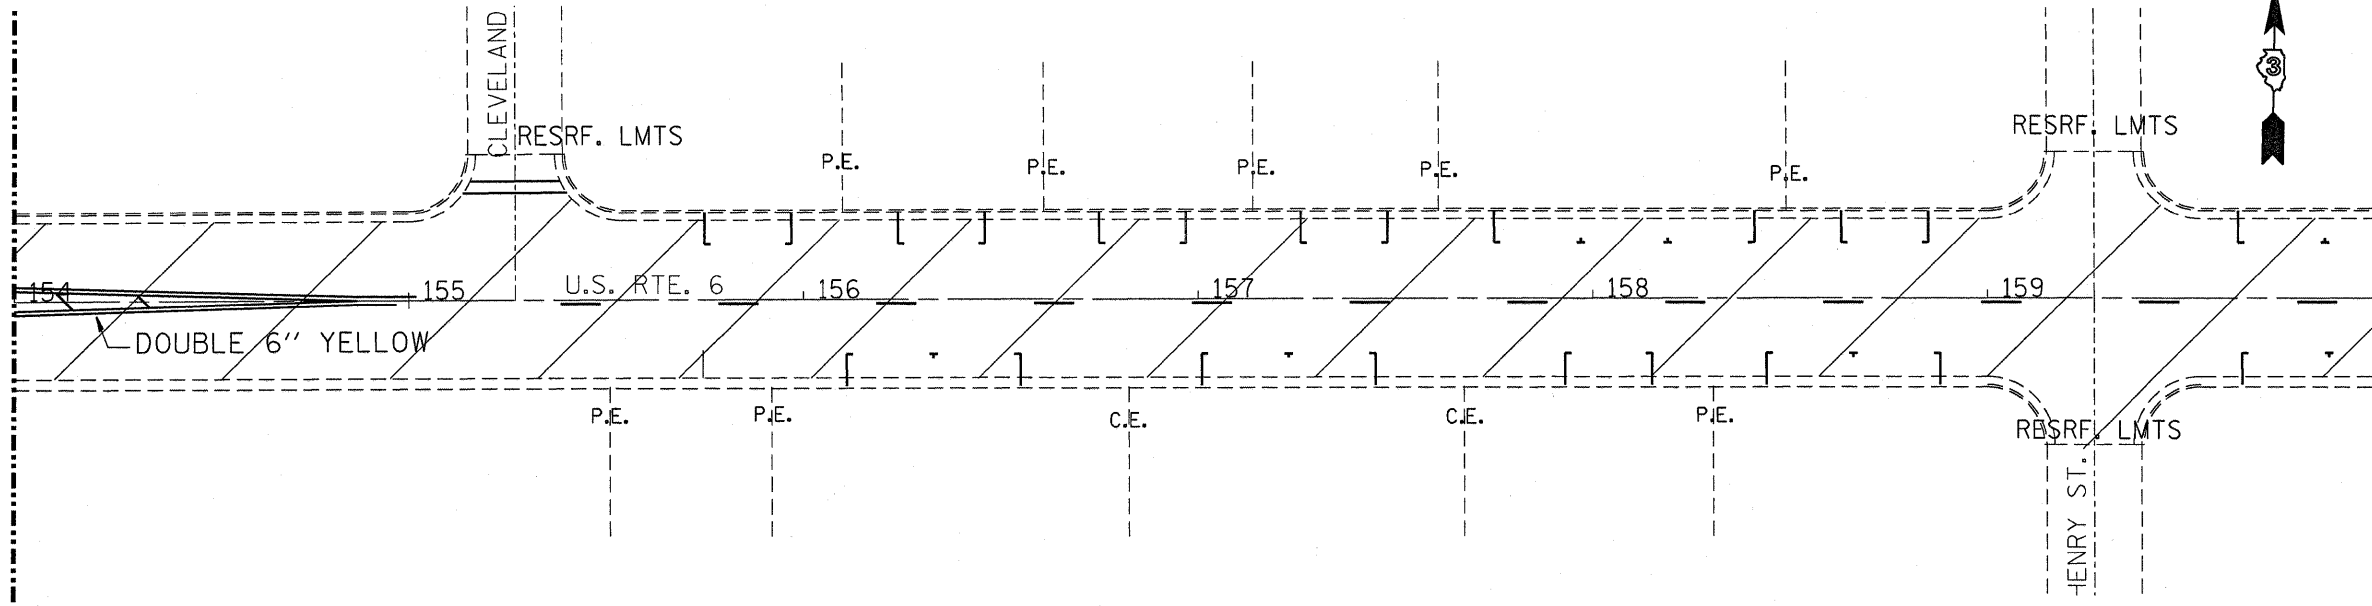


MATCH LINE STA. 160+00



 RESURFACING LIMITS

MATCH LINE STA. 160+00

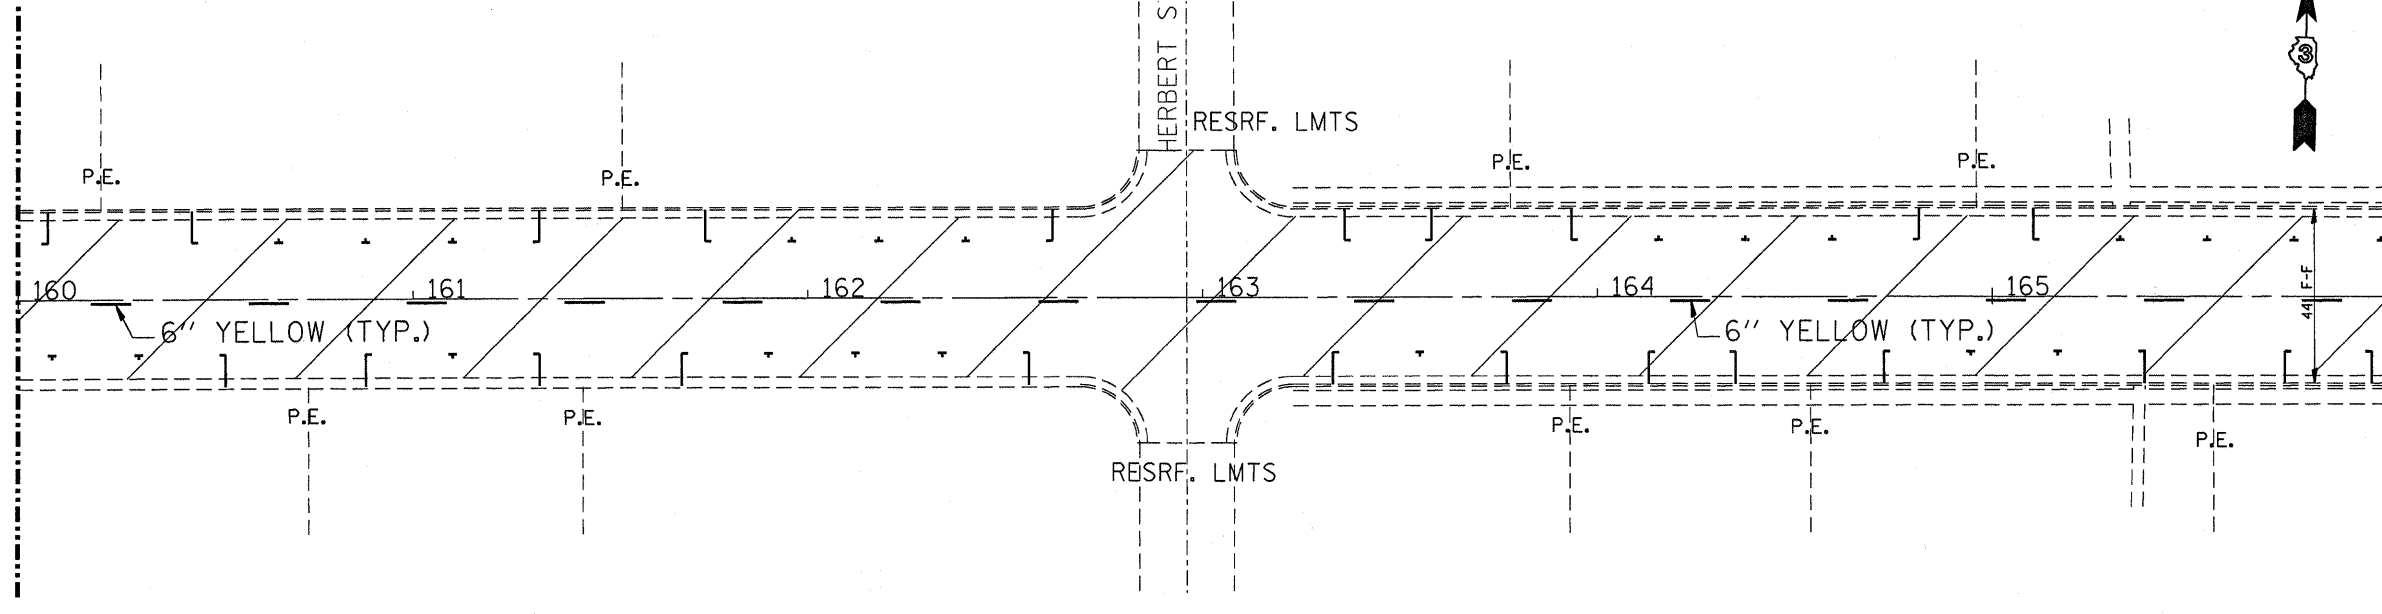

MATCH LINE STA. 166+00



FILE NAME =	USER NAME = braboygo	DESIGNED -	REVISED -
ci:\pw\work\p1\dot\braboygo\d0173862\sheet5.dgn		DRAWN -	REVISED -
		CHECKED -	REVISED -
		DATE -	REVISED -

**STATE OF ILLINOIS
DEPARTMENT OF TRANSPORTATION**

PAVEMENT MARKING STA. 154+00 TO STA. 166+00

SCALE: SHEET NO. OF SHEETS STA. TO STA.

F.A.P. RTE.	SECTION	COUNTY	TOTAL SHEETS	SHEET NO.
623	17RS-3; 33RS-5; (34)RS	•	55	27
CONTRACT NO. 66A10			ILLINOIS FED. AID PROJECT *BUREAU/LASALLE	