



MATCH LINE STA. 166+00

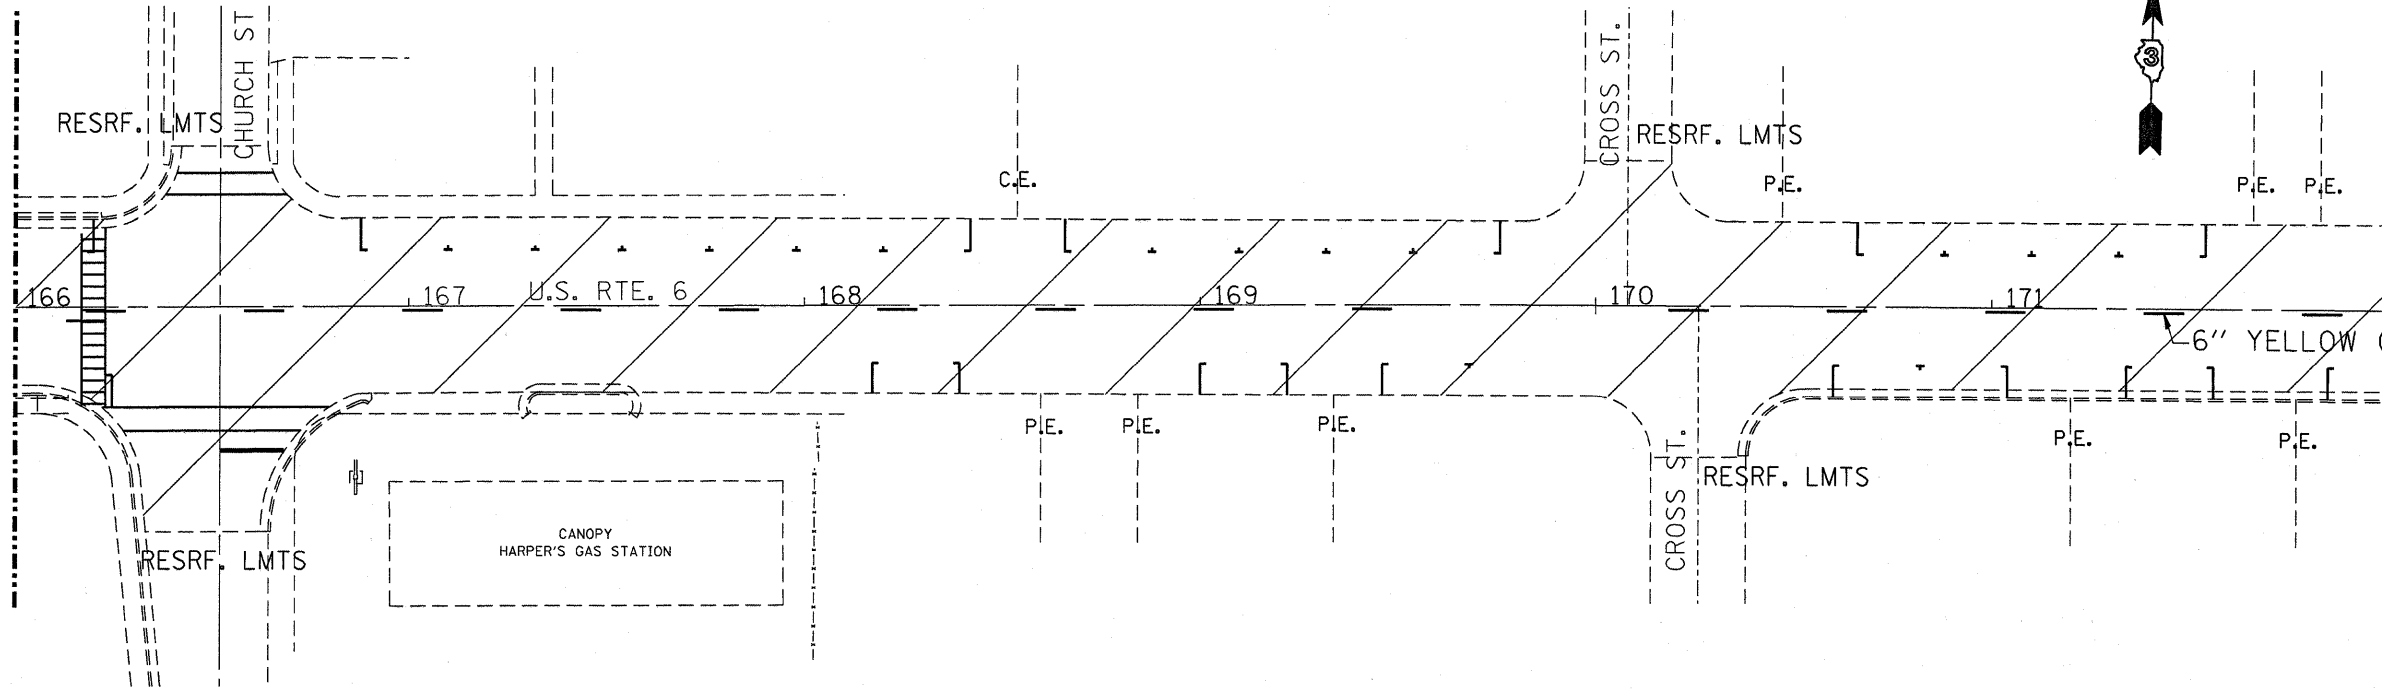

MATCH LINE STA. 172+00

MATCH LINE STA. 172+00

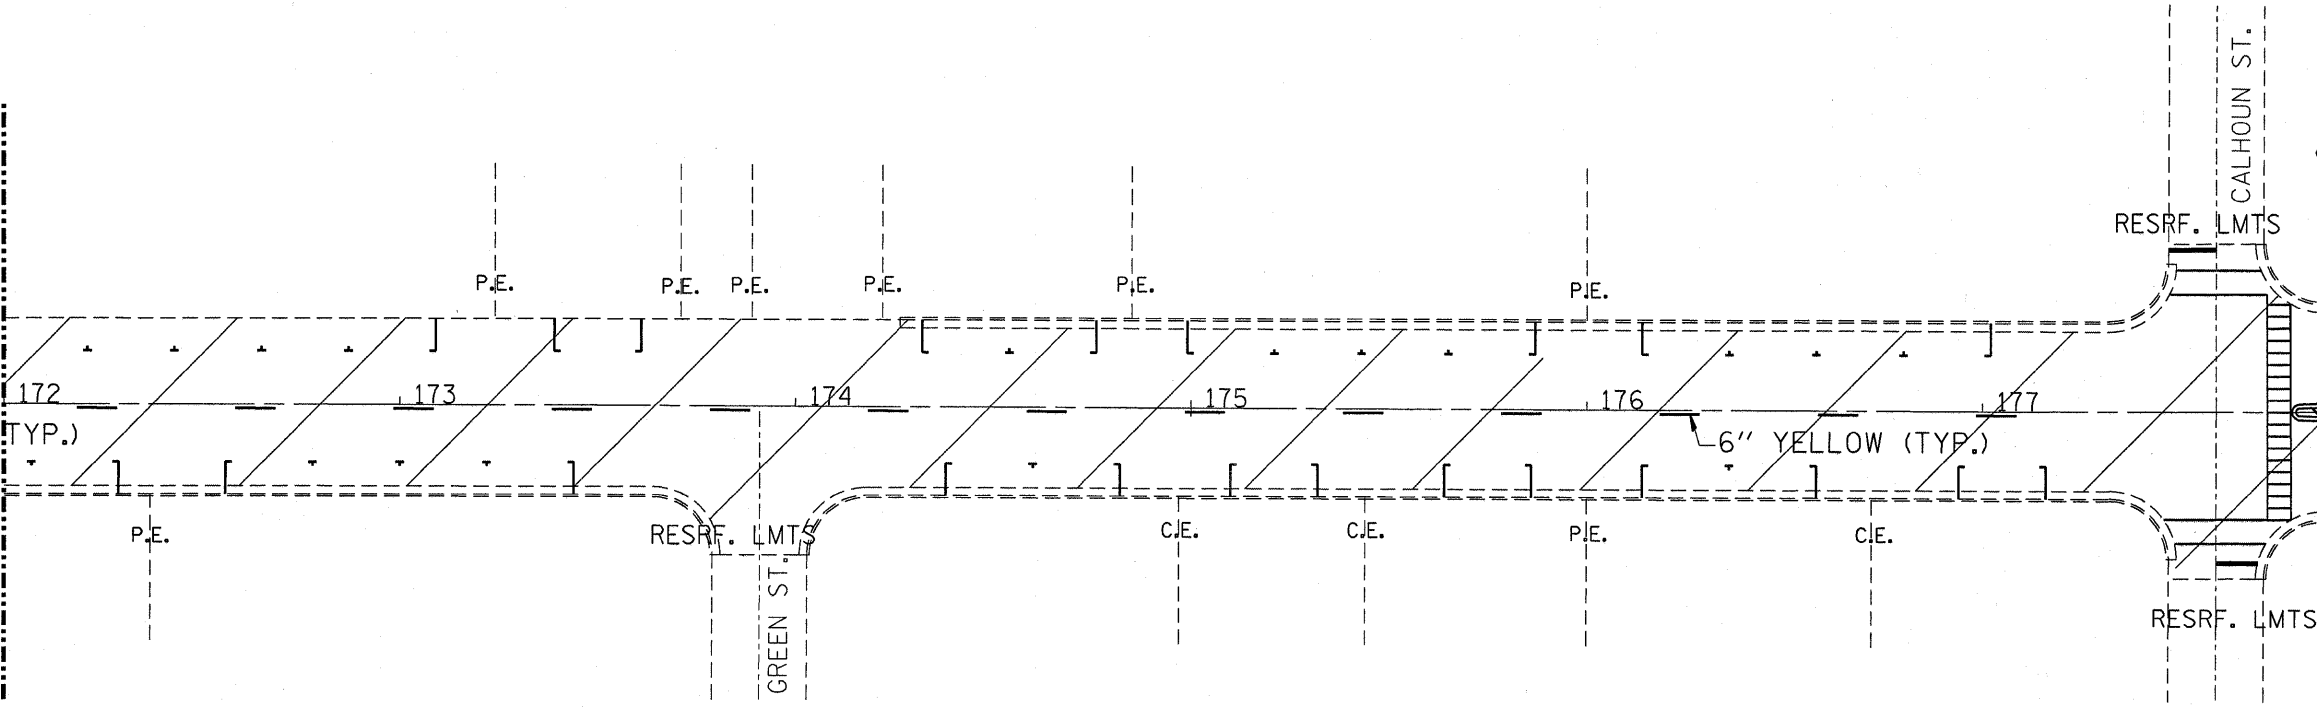

MATCH LINE STA. 178+00

RESURFACING LIMITS

FILE NAME =	USER NAME = braboygo	DESIGNED -	REVISED -
ct\pw\work\p\101\braboygo\d0173862\sheeta.dgn		DRAWN -	REVISED -
PLOT SCALE = 23.915 / IN.		CHECKED -	REVISED -
PLOT DATE = Feb 10, 2011 - 04:05:47 PM		DATE -	REVISED -

STATE OF ILLINOIS
DEPARTMENT OF TRANSPORTATION

PAVEMENT MARKINGS STA. 166+00 TO STA. 178+00

SCALE: SHEET NO. OF SHEETS STA. TO STA.

F.A.P. RTE.	SECTION	COUNTY	TOTAL SHEETS	SHEET NO.
623	17RS-3; 33RS-5; (34R)RS	•	55	28
ILLINOIS FED. AID PROJECT			CONTRACT NO. 66A10	
			•BUREAU/LASALLE	