



MATCH LINE STA. 245 + 00

MATCH LINE STA. 251 + 50

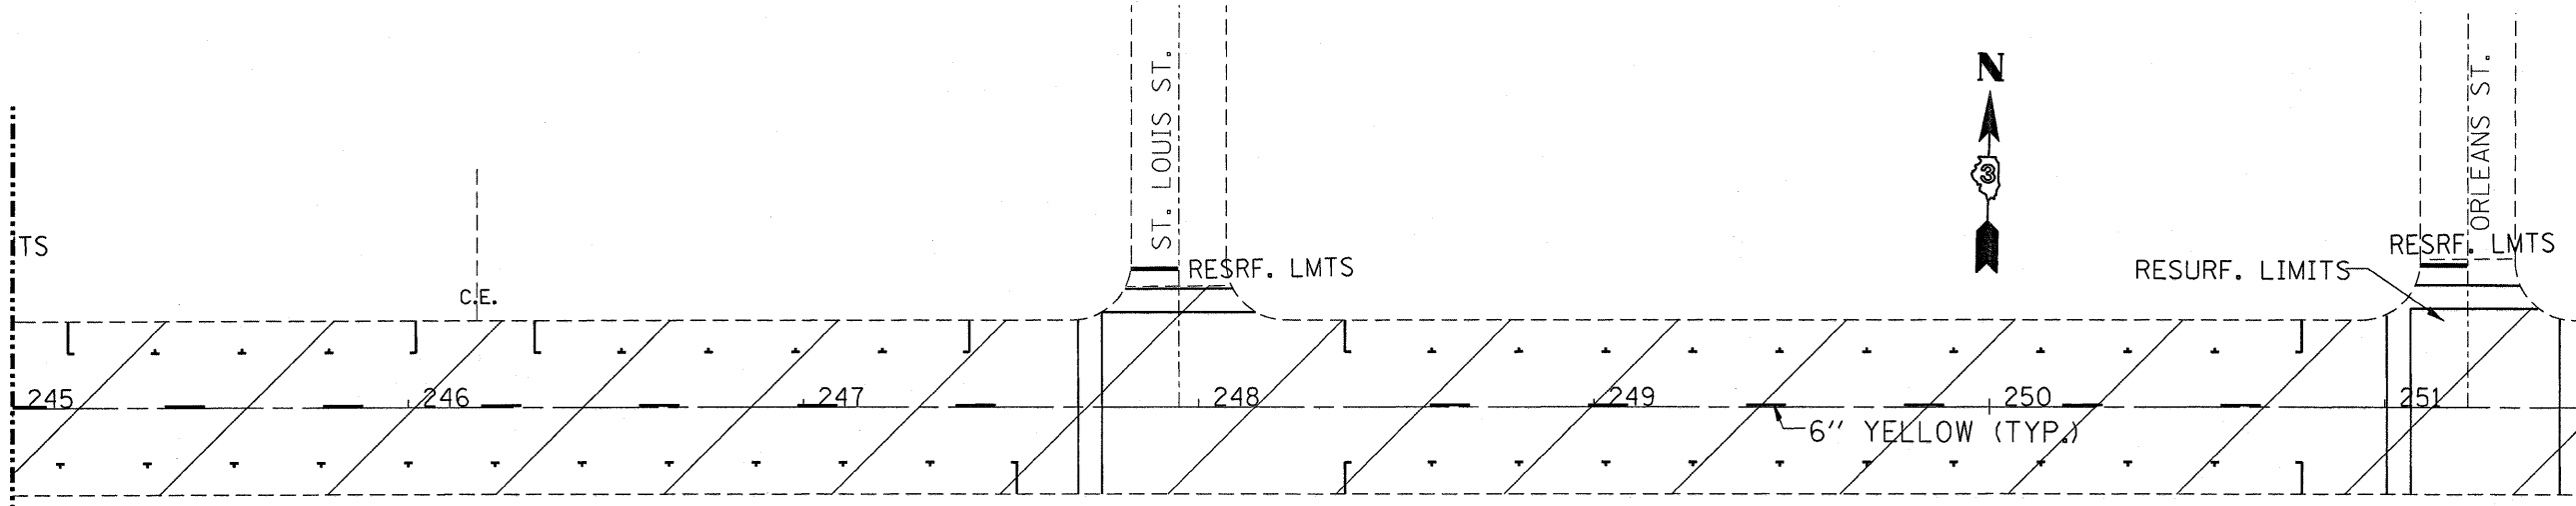

MATCH LINE STA. 251 + 50

MATCH LINE STA. 257 + 50

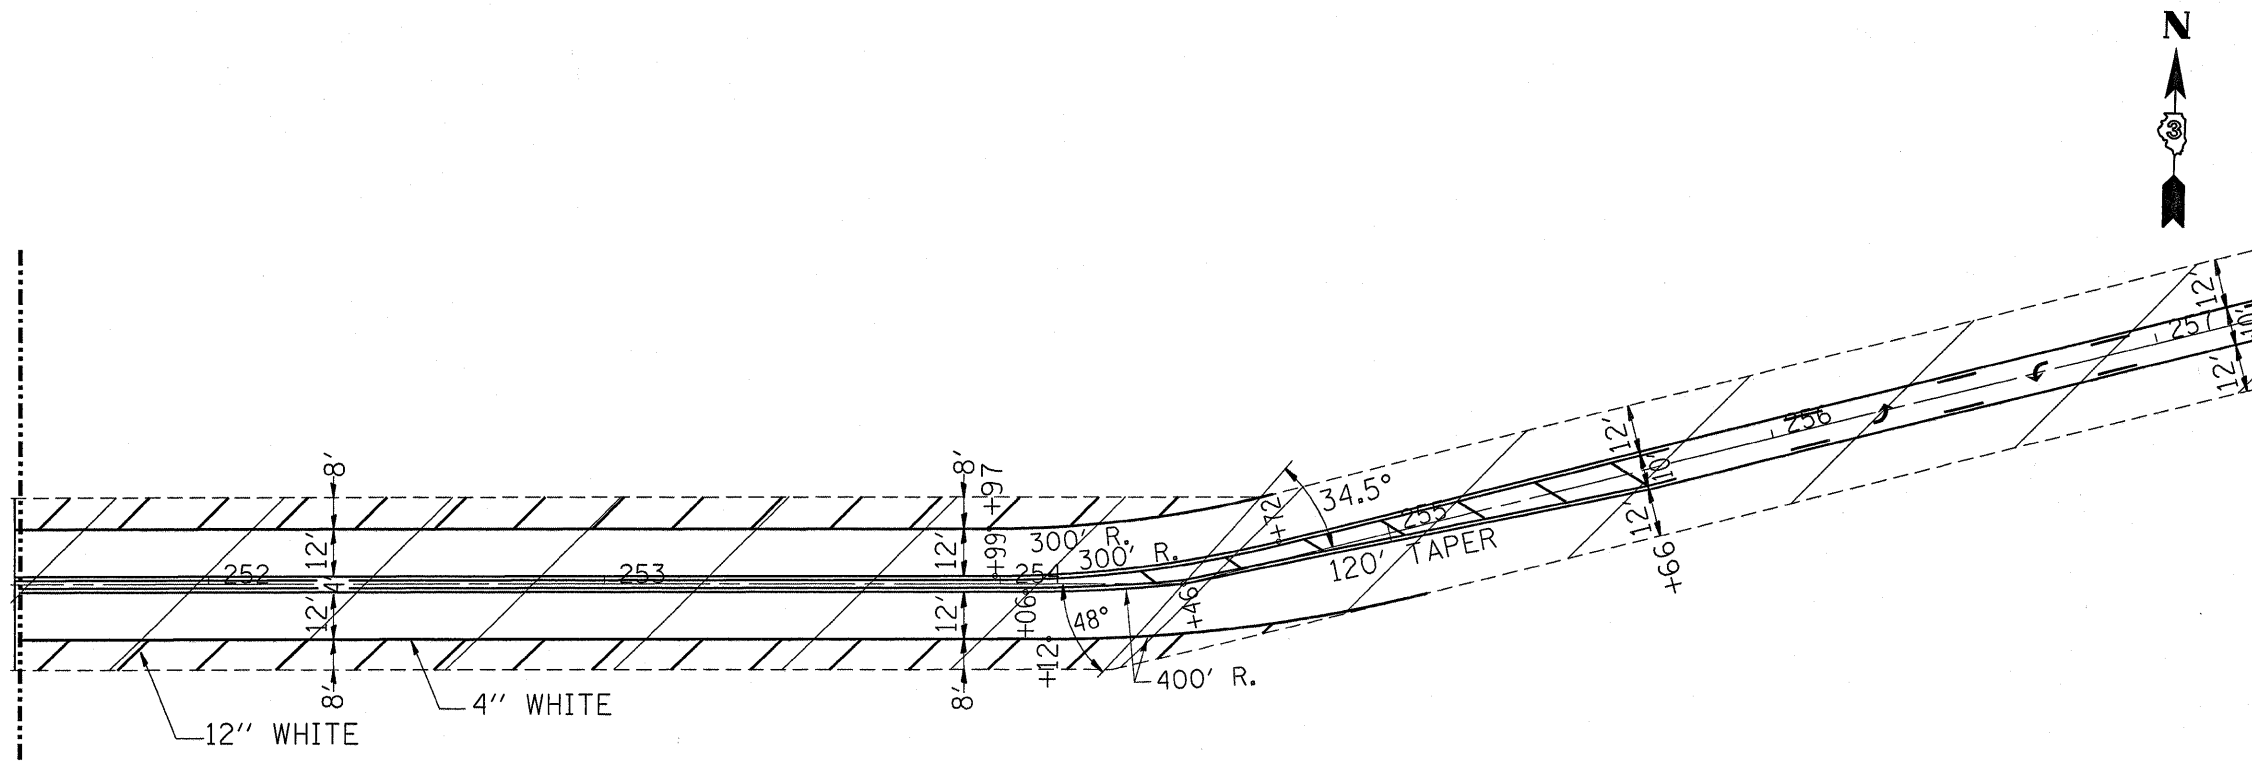

 RESURFACING LIMITS

FILE NAME =	USER NAME = braboygc	DESIGNED -	REVISED -
cs:\pw_work\pwwdot\braboygc\d0173862\sheet5.dgn		DRAWN -	REVISED -
PLT SCALE = 23.915' / IN.		CHECKED -	REVISED -
PLT DATE = Feb 10, 2011 - 04:04:54 PM		DATE -	REVISED -

**STATE OF ILLINOIS  
DEPARTMENT OF TRANSPORTATION**

**PAVEMENT MARKING STA. 245 + 00 TO STA. 257 + 50**

SCALE: SHEET NO. OF SHEETS STA. TO STA.

F.A.P. RTE.	SECTION	COUNTY	TOTAL SHEETS	SHEET NO.
623	17RS-3; 33RS-5; (34)RS		55	35
CONTRACT NO. 66A10			ILLINOIS FED. AID PROJECT *BUREAU/LASALLE	