



MATCH LINE STA. 257 + 50

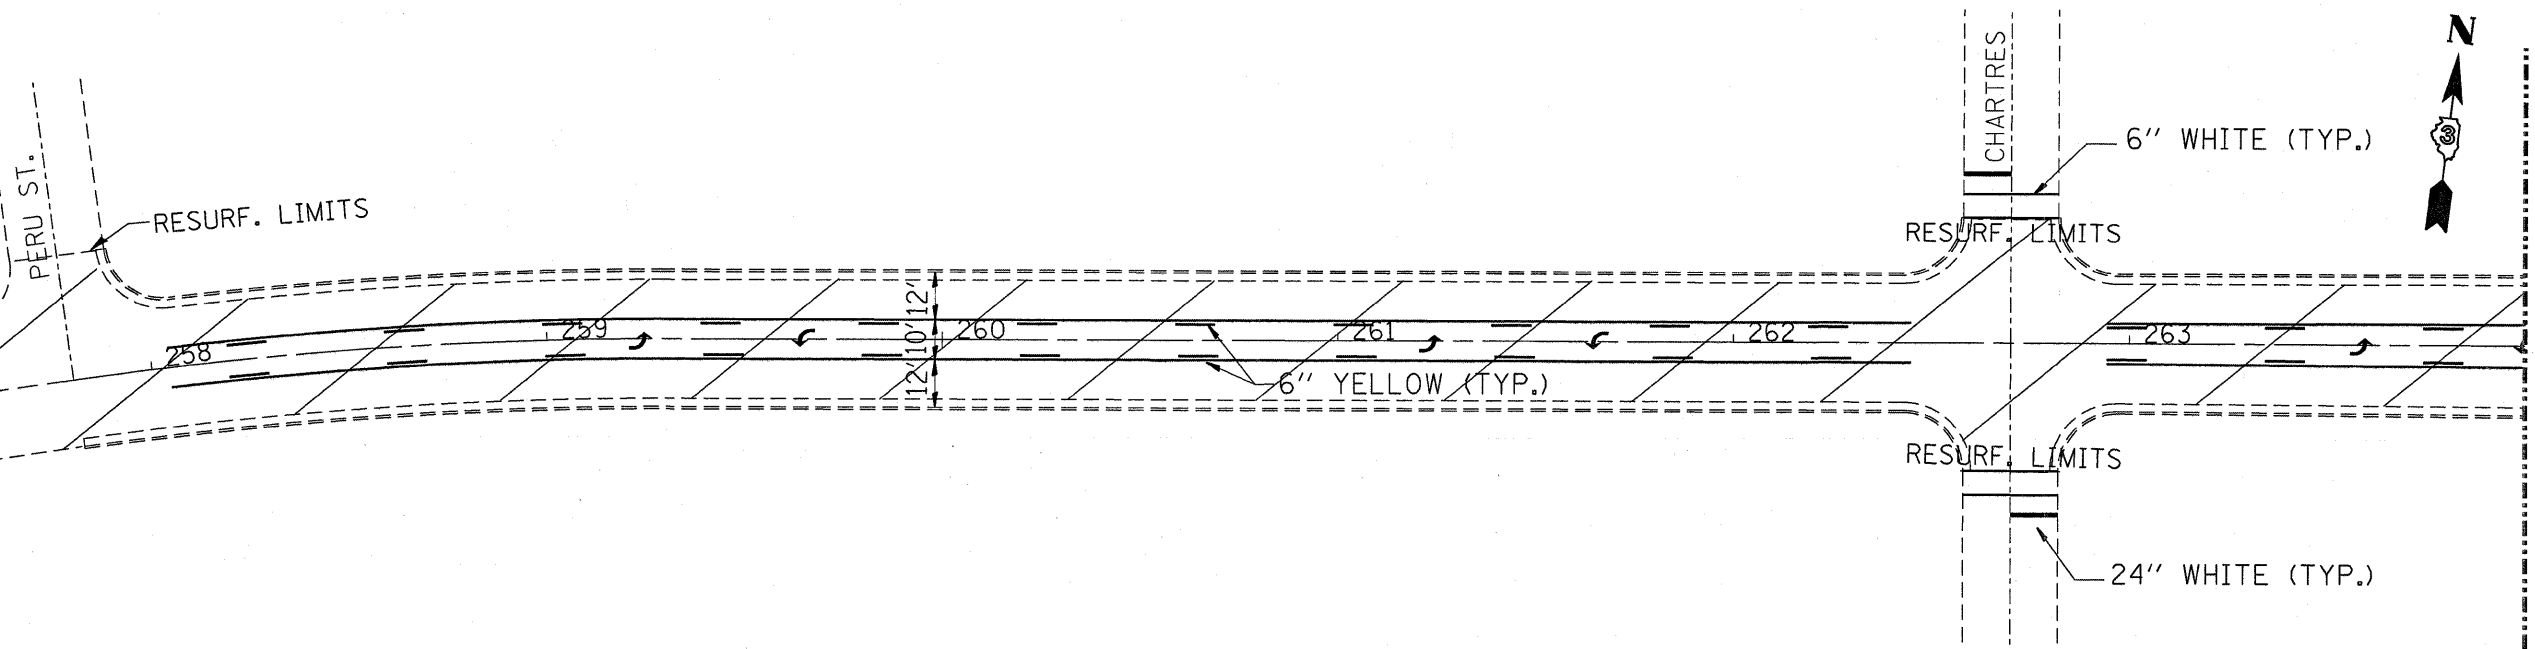

MATCH LINE STA. 264 + 00



MATCH LINE STA. 264 + 00

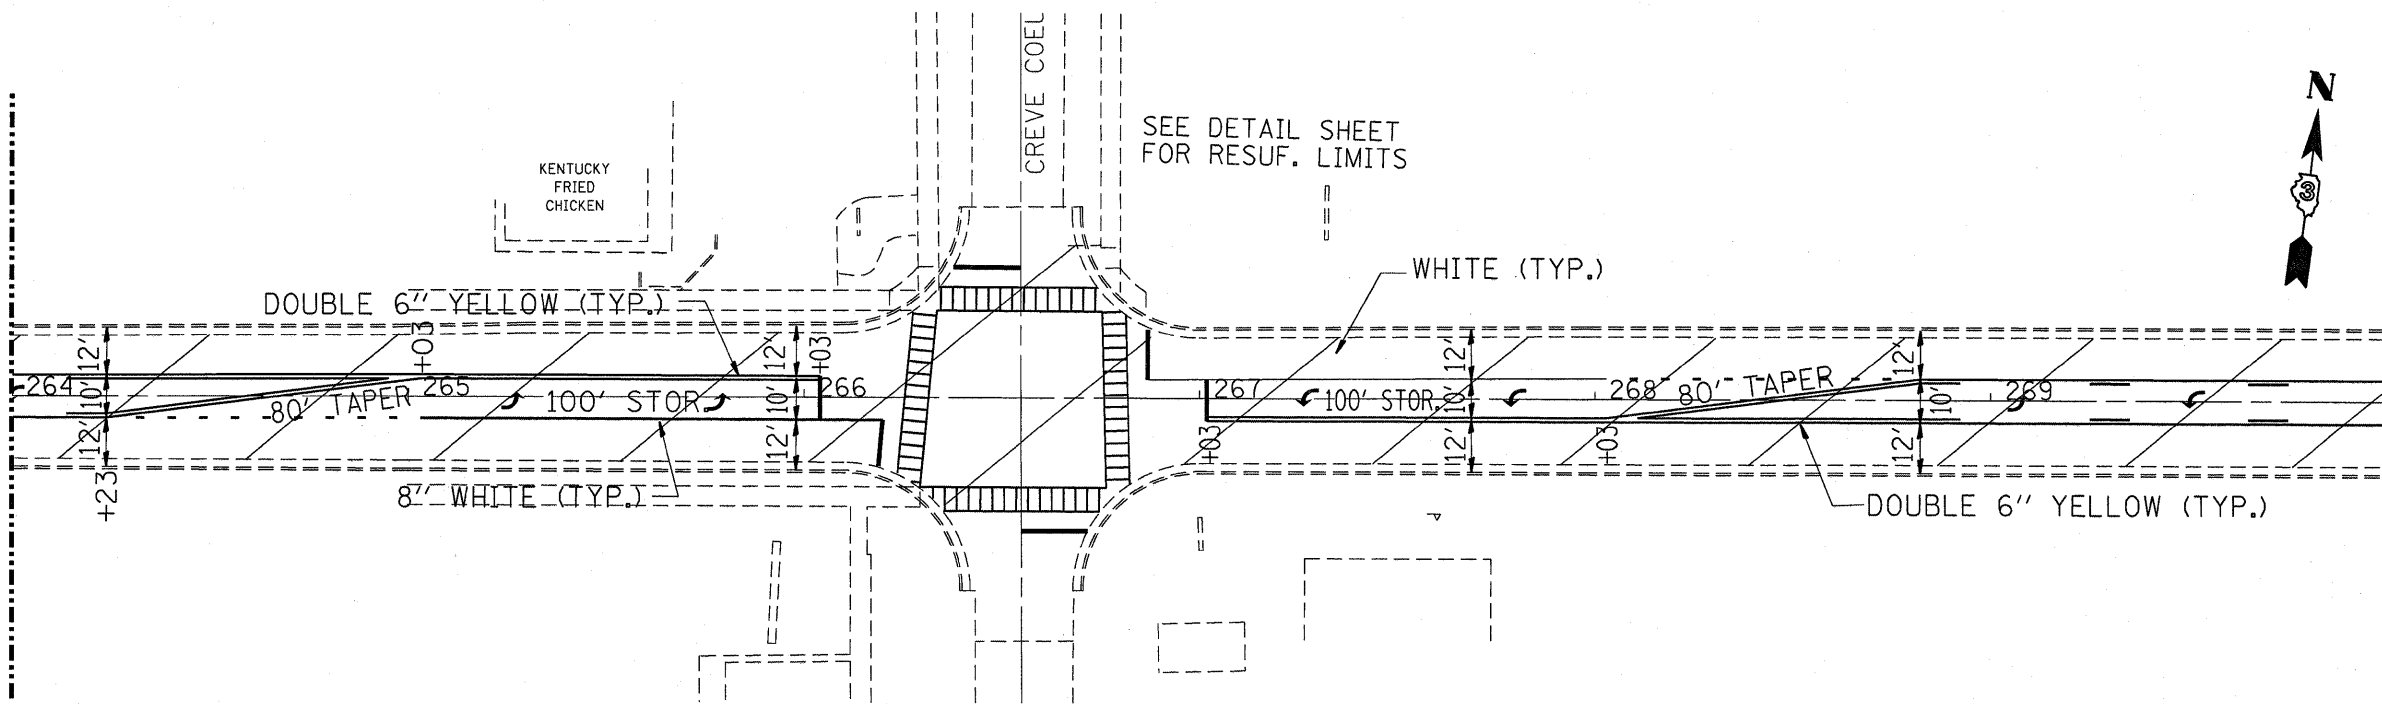

MATCH LINE STA. 270 + 00



 RESURFACING LIMITS

FILE NAME =	USER NAME = braboygo	DESIGNED -	REVISED -
ct:\pw\work\pwwd\braboygo\d0173862\sheet5.dgn		DRAWN -	REVISED -
PLOT SCALE = 23.915' / IN.		CHECKED -	REVISED -
PLOT DATE = Feb 10, 2011 - 04:04:42 PM		DATE -	REVISED -

**STATE OF ILLINOIS  
DEPARTMENT OF TRANSPORTATION**

**PAVEMENT MARKINGS STA. 257+50 TO STA. 270+00**

SCALE: SHEET NO. OF SHEETS STA. TO STA.

F.A.P. RTE. 623	SECTION 17RS-3; 33RS-5; (34)RS	COUNTY •	TOTAL SHEETS 55	SHEET NO. 36
ILLINOIS FED. AID PROJECT			CONTRACT NO. 66A10	
			BUREAU/LASALLE	