


**EXISTING TYPICAL SECTION**  
STA. 751+00 TO STA. 753+50

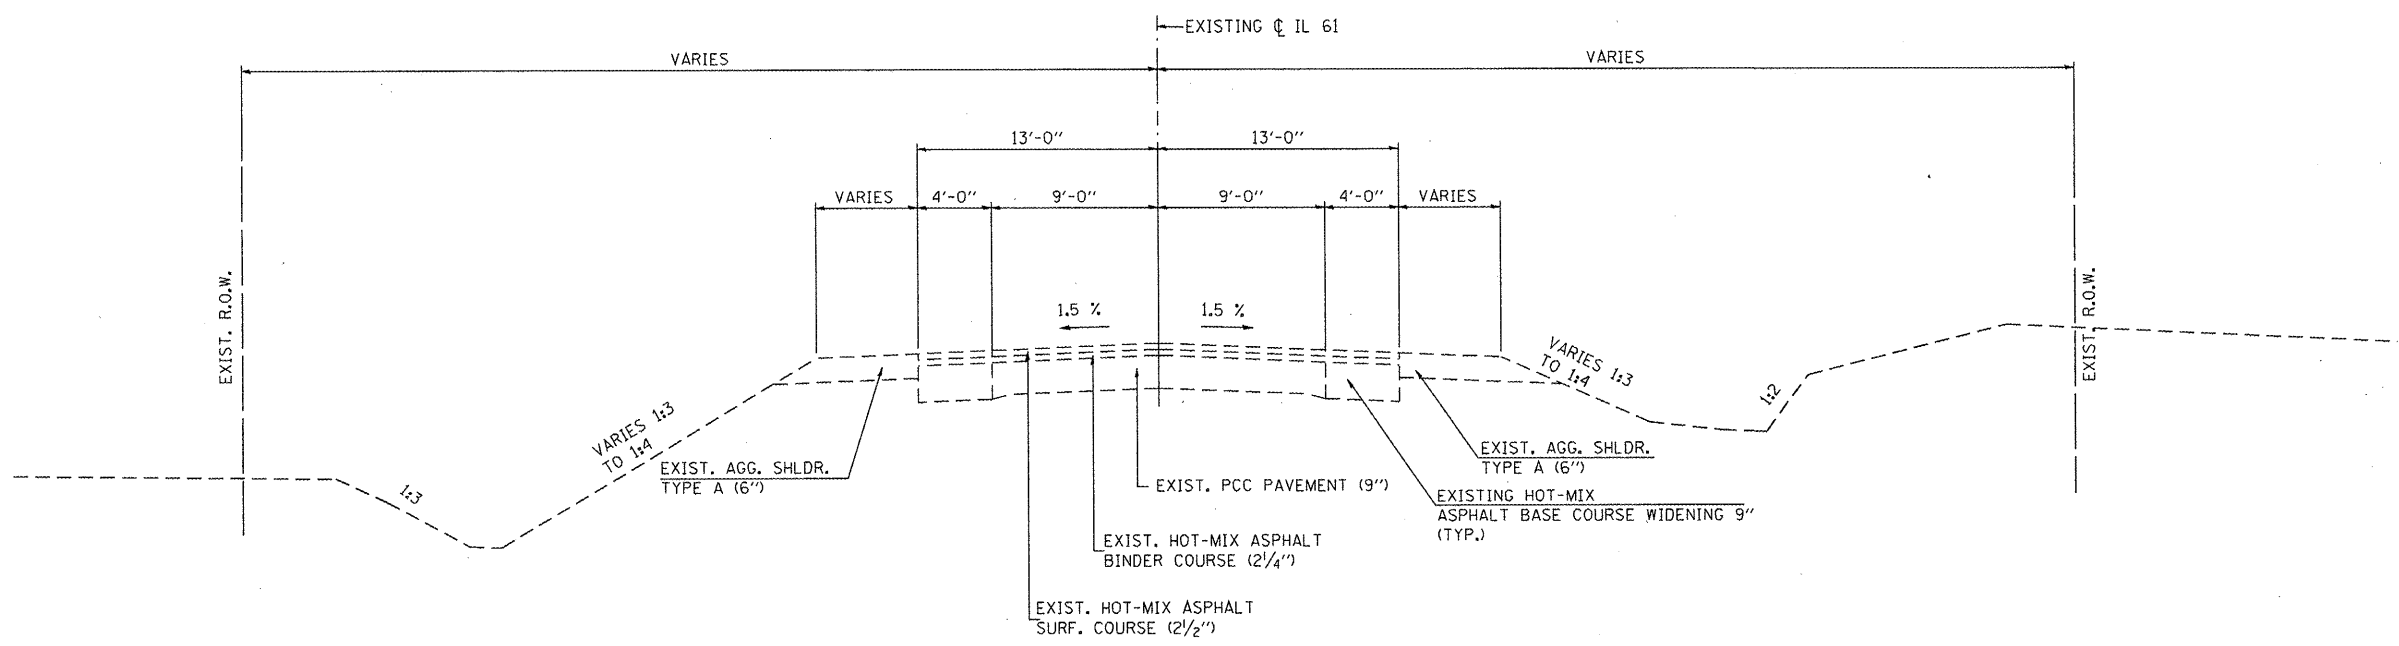

**EXISTING TYPICAL SECTION**  
STA. 753+50 TO STA. 756+57  
STA. 760+10 TO STA. 765+14

BRIDGE OMISSION:  
STA. 756+57 TO STA. 761+10

USER NAME = g.jameson	DESIGNED - JAC	REVISED -
	DRAWN - DLH	REVISED -
PLOT SCALE = 10,000' / IN.	CHECKED -	REVISED -
PLOT DATE = 12/21/2010	DATE -	REVISED -

**WHKS & CO.**  
ENGINEERING  
7018 KINGSMILL CT.,  
SPRINGFIELD, IL  
(217) 483-9467  
DESIGN FIRM #194001036

**STATE OF ILLINOIS**  
**DEPARTMENT OF TRANSPORTATION**

<b>TYPICAL SECTIONS</b>	
SCALE: 1" = 10' (H)	SHEET NO. 1 OF 7 SHEETS
STA.	TO STA.

F.A.P. RTE.	SECTION	COUNTY	TOTAL SHEETS	SHEET NO.
542	105BR-1	MCDONOUGH	117	7
CONTRACT NO. 68482			ILLINOIS FED. AID PROJECT	