


PROPOSED TYPICAL SECTION
STA. 751+00 TO STA. 752+50

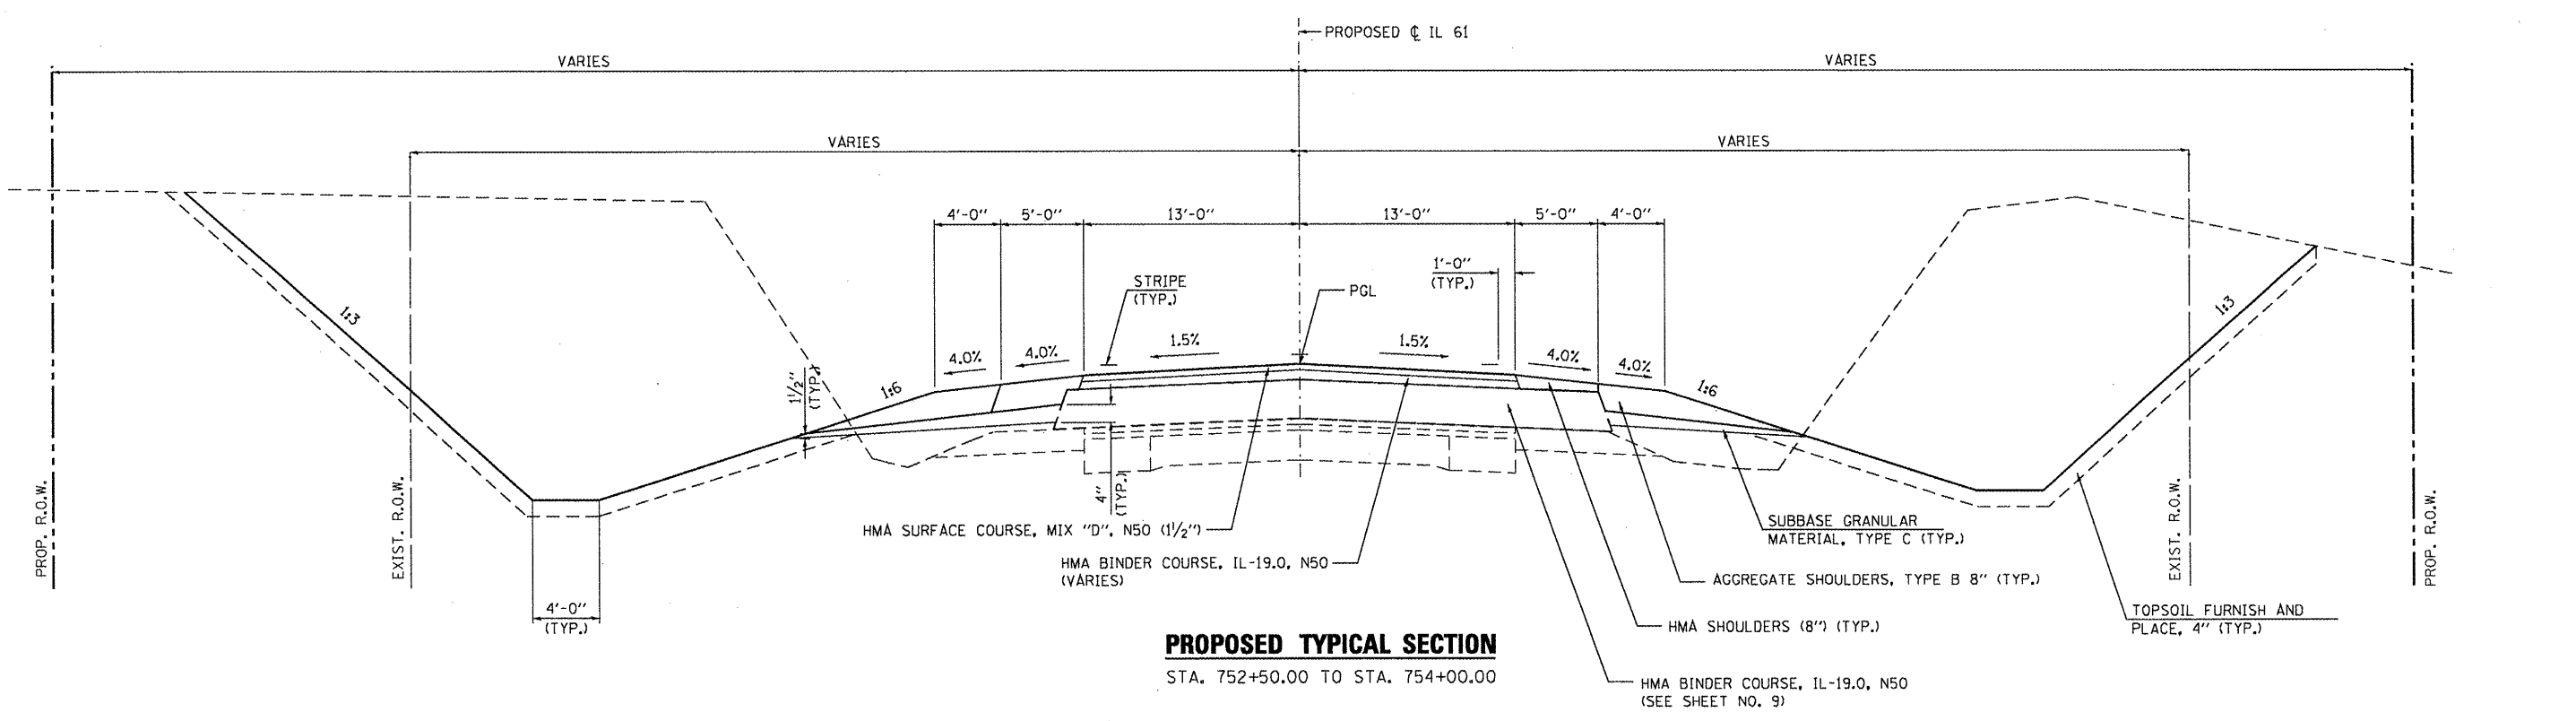

PROPOSED TYPICAL SECTION
STA. 752+50.00 TO STA. 754+00.00

USER NAME = g.jameson
PLOT SCALE = 10,000 / IN.
PLOT DATE = 12/21/2010

DESIGNED - JAC
DRAWN - DLH
CHECKED -
DATE -

REVISED -
REVISED -
REVISED -
REVISED -

WHKS & CO.
ENGINEERING

7018 KINGSMILL CT.
SPRINGFIELD, IL
(217) 483-9467
DESIGN FIRM #184001038

STATE OF ILLINOIS
DEPARTMENT OF TRANSPORTATION

TYPICAL SECTIONS

SCALE: 1" = 10' (H) SHEET NO. 5 OF 7 SHEETS STA. TO STA.

F.A.P. RTE.	SECTION	COUNTY	TOTAL SHEETS	SHEET NO.
542	105BR-1	MCDONOUGH	117	11
CONTRACT NO. 68482				
ILLINOIS FED. AID PROJECT				