


STAGE I

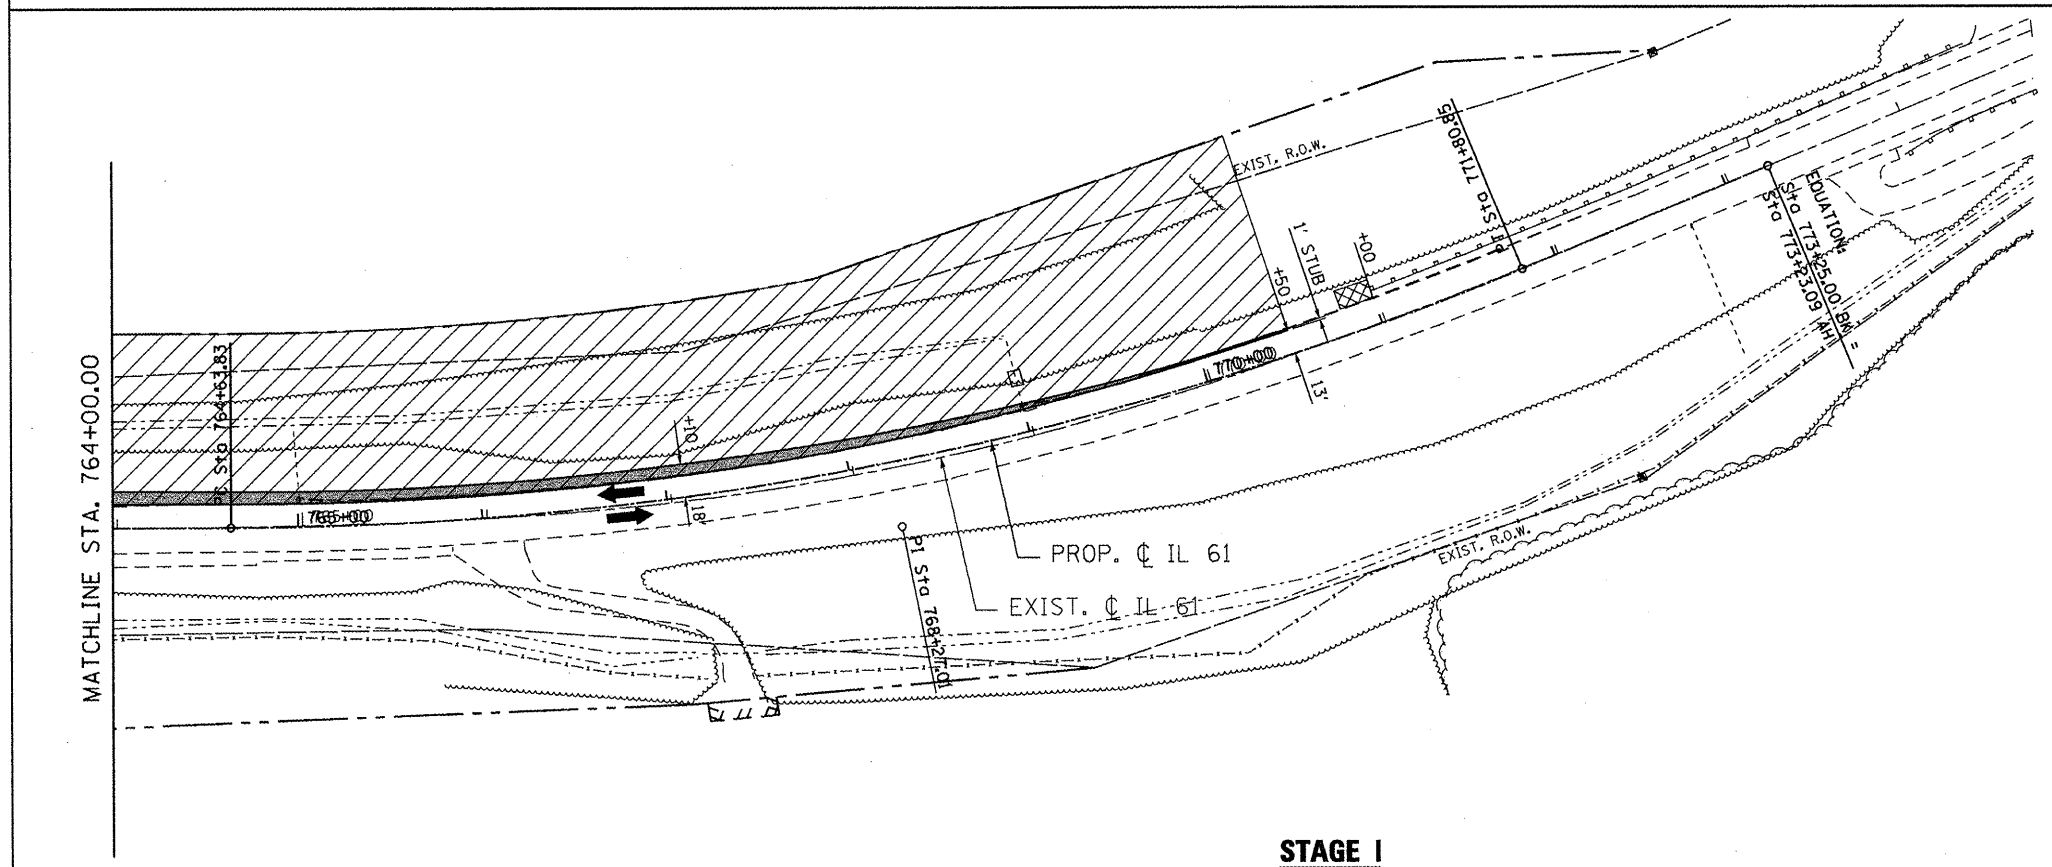


STAGE I

LEGEND

- TEMPORARY TRAFFIC SIGNAL
- AREA OF CONSTRUCTION
- DIRECTION OF TRAFFIC
- PAVEMENT WIDENING
- TEMPORARY CONCRETE BARRIER
- IMPACT ATTENUATOR
- GEOTEXTILE RETAINING WALL

NOTES:

TRAFFIC CONTROL IN ACCORDANCE WITH HIGHWAY STANDARD 701326.

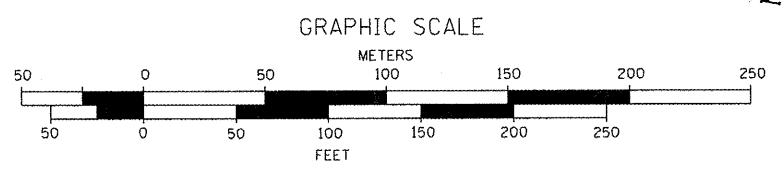

USER NAME = gjameson	DESIGNED -	REVISED -
FILE NAME = D468482-stage 1 sheet	CHECKED -	REVISED -
PLOT DATE = 12/21/2010	DRAWN -	REVISED -
PLOT TIME = 10:28:11 AM	CHECKED -	REVISED -

WHKS & CO.
ENGINEERING
7018 KINGSMILL CT.,
SPRINGFIELD, IL
(217) 483-9457
DESIGN FIRM #184001036

STATE OF ILLINOIS
DEPARTMENT OF TRANSPORTATION

TRAFFIC CONTROL PLANS - STAGE I
IL 61 OVER LAMOINE RIVER
SCALE: 1"=50' SHEET NO. 1 OF 1 SHEETS STA. 750+00.00 TO STA. 773+25.00

T.R. RTE.	SECTION	COUNTY	TOTAL SHEETS	SHEET NO.
542	105BR-1	MCDONOUGH	117	34
CONTRACT NO. 68482				
ILLINOIS FED. AID PROJECT				