
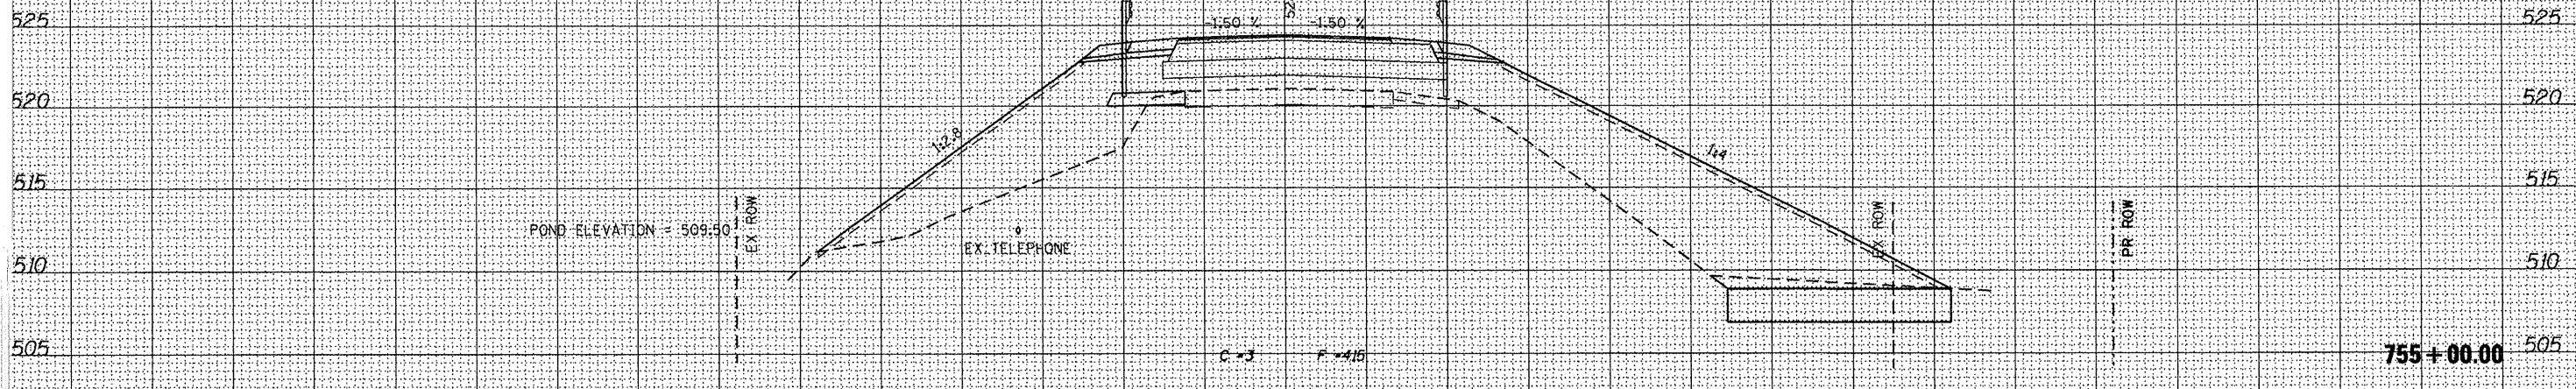


150 140 130 120 110 100 90 80 70 60 50 40 30 20 10 0 10 20 30 40 50 60 70 80 90 100 110 120 130 140 150

**END EARTHWORK**  
**STA. 756 + 23.00**  
**C = 0 F = 0 (AHEAD)**  
**C = 0 F = 0 (BACK)**

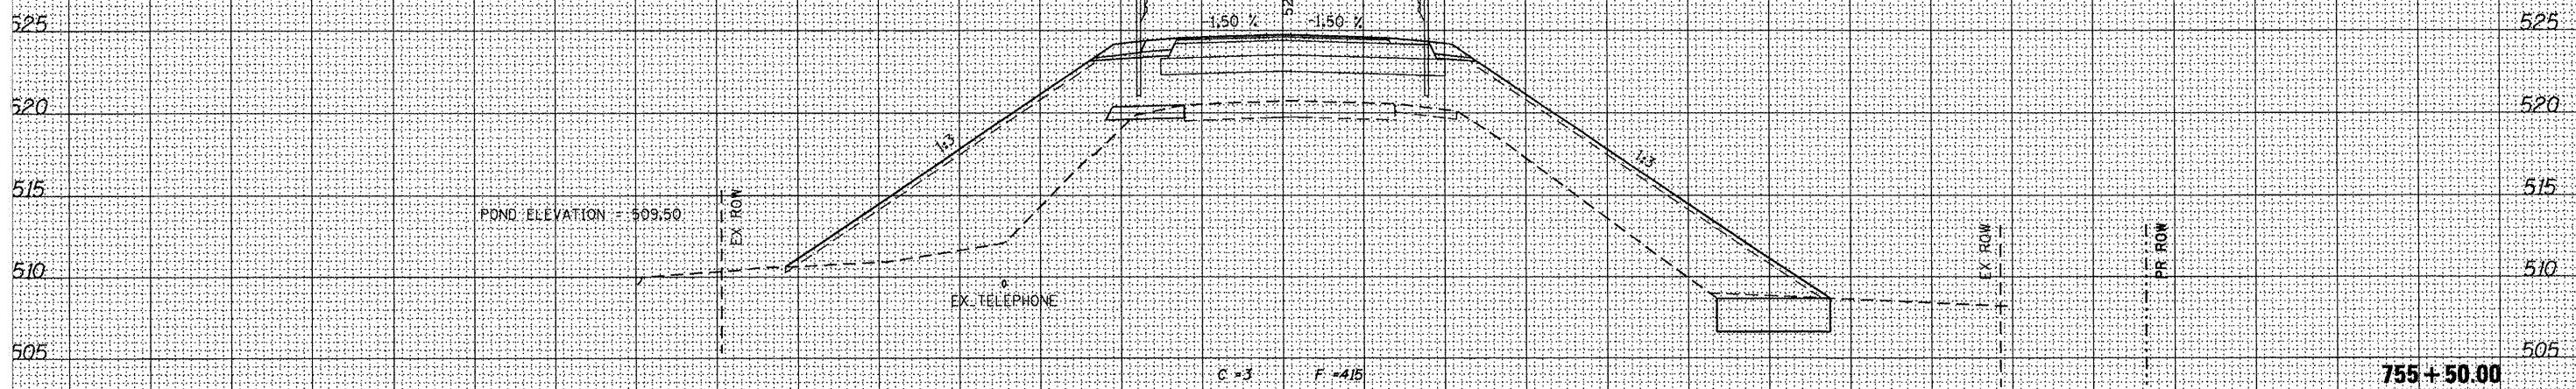

USER NAME = g.jameson	DESIGNED -	REVISED -
FILE NAME = D:\68482-eh1-xssht.dgn	CHECKED -	REVISED -
PLOT DATE = 12/21/2010	DRAWN -	REVISED -
PLOT TIME = 10:29:34 AM	CHECKED -	REVISED -

**WHKS & CO.**  
**ENGINEERING**  
 7018 KINGSMILL CT.,  
 SPRINGFIELD, IL  
 (217) 483-9457  
 DESIGN FIRM #184001038

**STATE OF ILLINOIS**  
**DEPARTMENT OF TRANSPORTATION**

<b>CROSS SECTIONS</b>	
<b>IL 61 OVER LAMOINE RIVER</b>	
SCALE:	SHEET NO. OF SHEETS STA. 755+00.00 TO STA. 755+50.00

T.R. RTE. 542	SECTION 105BR-1	COUNTY MCDONOUGH	TOTAL SHEETS 117	SHEET NO. 86
CONTRACT NO. 68482				
ILLINOIS FED. AID PROJECT				