
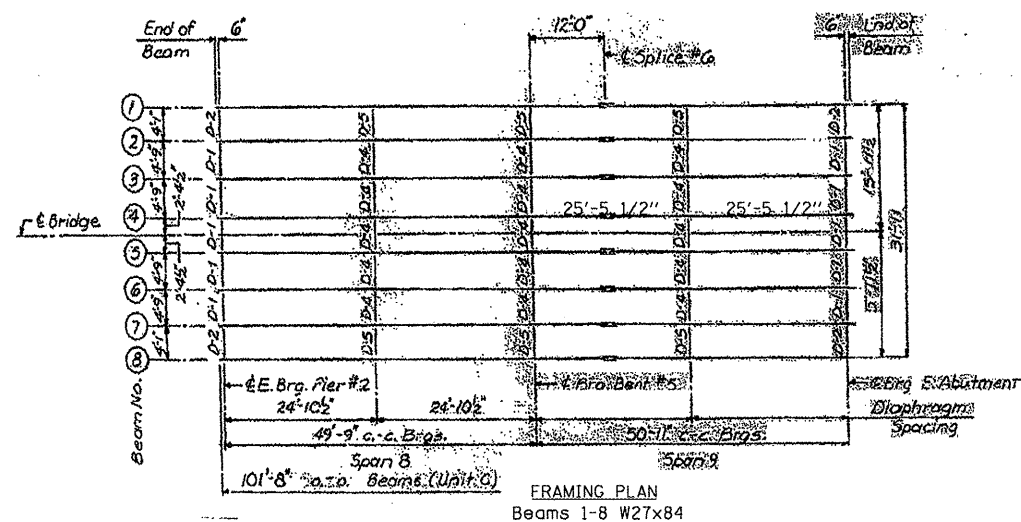
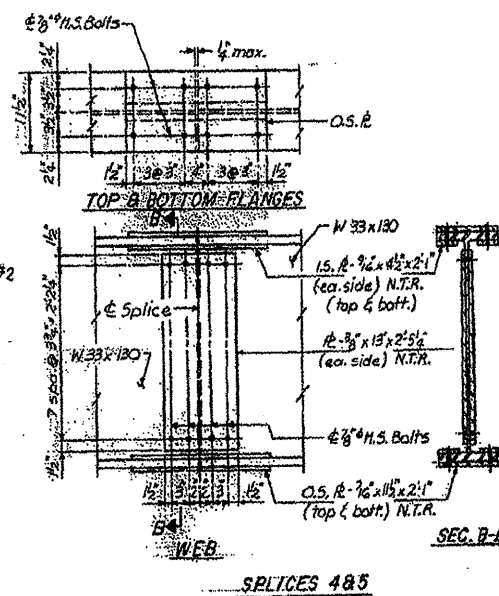
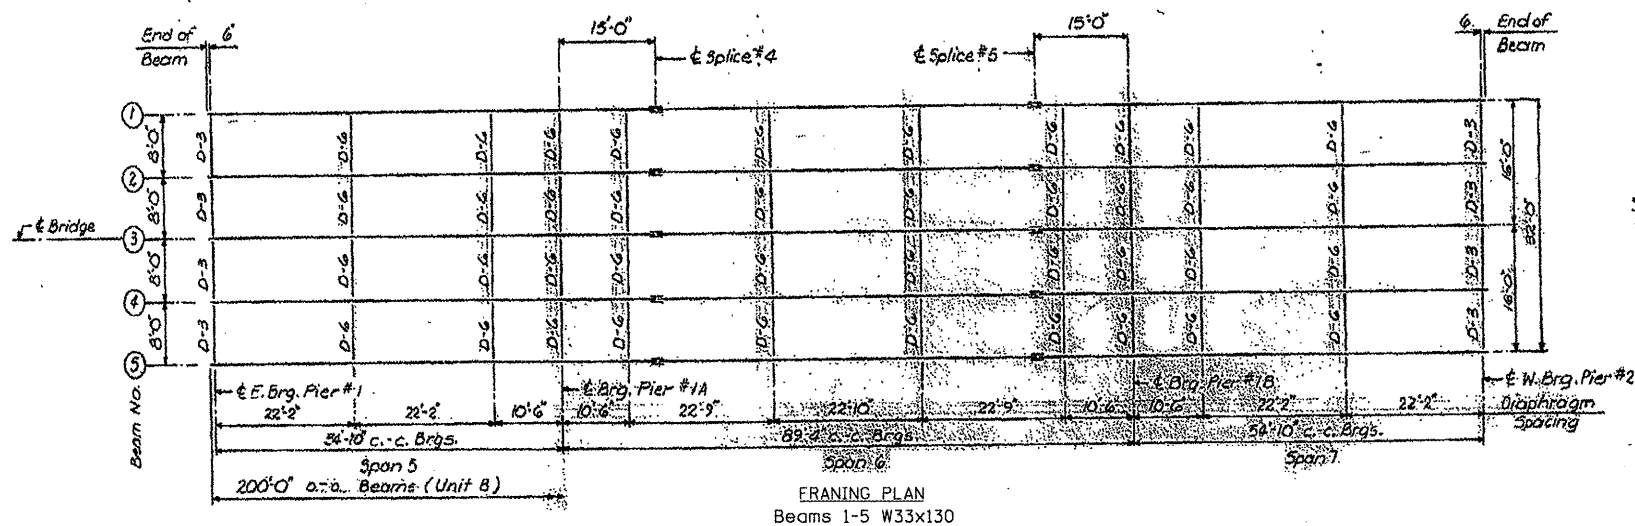
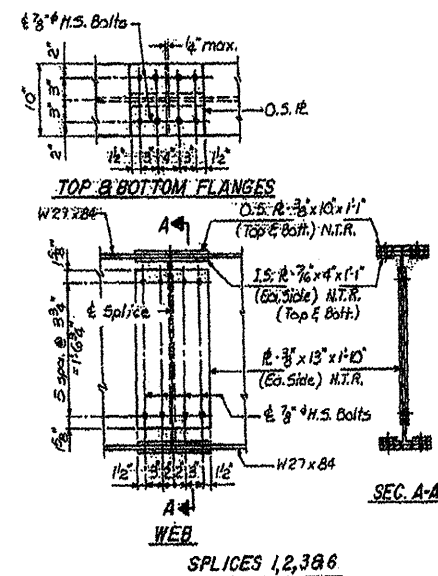


INFORMATION ONLY

LOCATION 1 STRUCTURE NO. 029-0025
IL 95 OVER THE SPOON RIVER

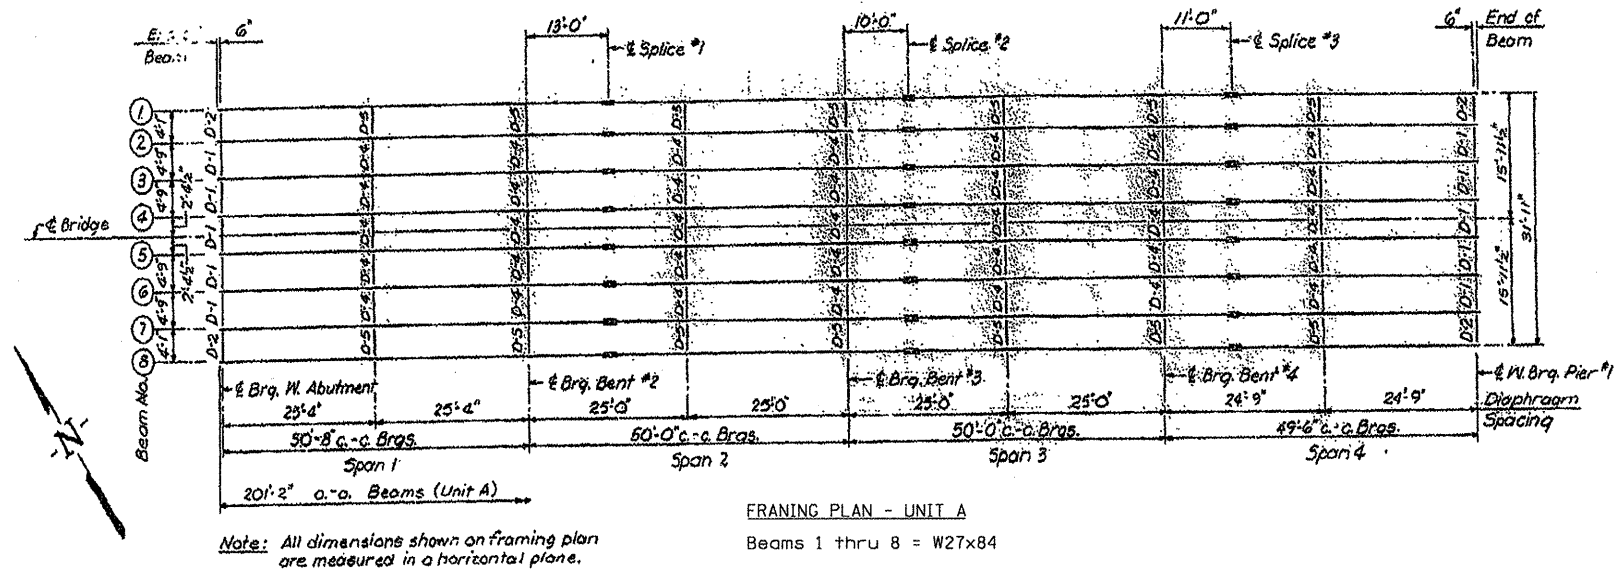

FILE NAME = 68996 4-29-2011.dgn	USER NAME = inglistj	DESIGNED -	REVISED -	STATE OF ILLINOIS DEPARTMENT OF TRANSPORTATION	SCALE: _____ SHEET NO. _____ OF _____ SHEETS STA. _____ TO STA. _____	F.A. _____	SECTION	COUNTY	TOTAL SHEETS	SHEET NO.
		DRAWN -	REVISED -			D4 Metallizing 2011	EULION	19	5	
		CHECKED -	REVISED -			CONTRACT NO. 68996				
		DATE -	REVISED -			ILLINOIS FED. AID PROJECT				