


**LOCATION 2 STRUCTURE NO. 029-0055**  
**IL 78 & 97**  
**OVER SPOON RIVER OVERFLOW**  
**INFORMATION ONLY**

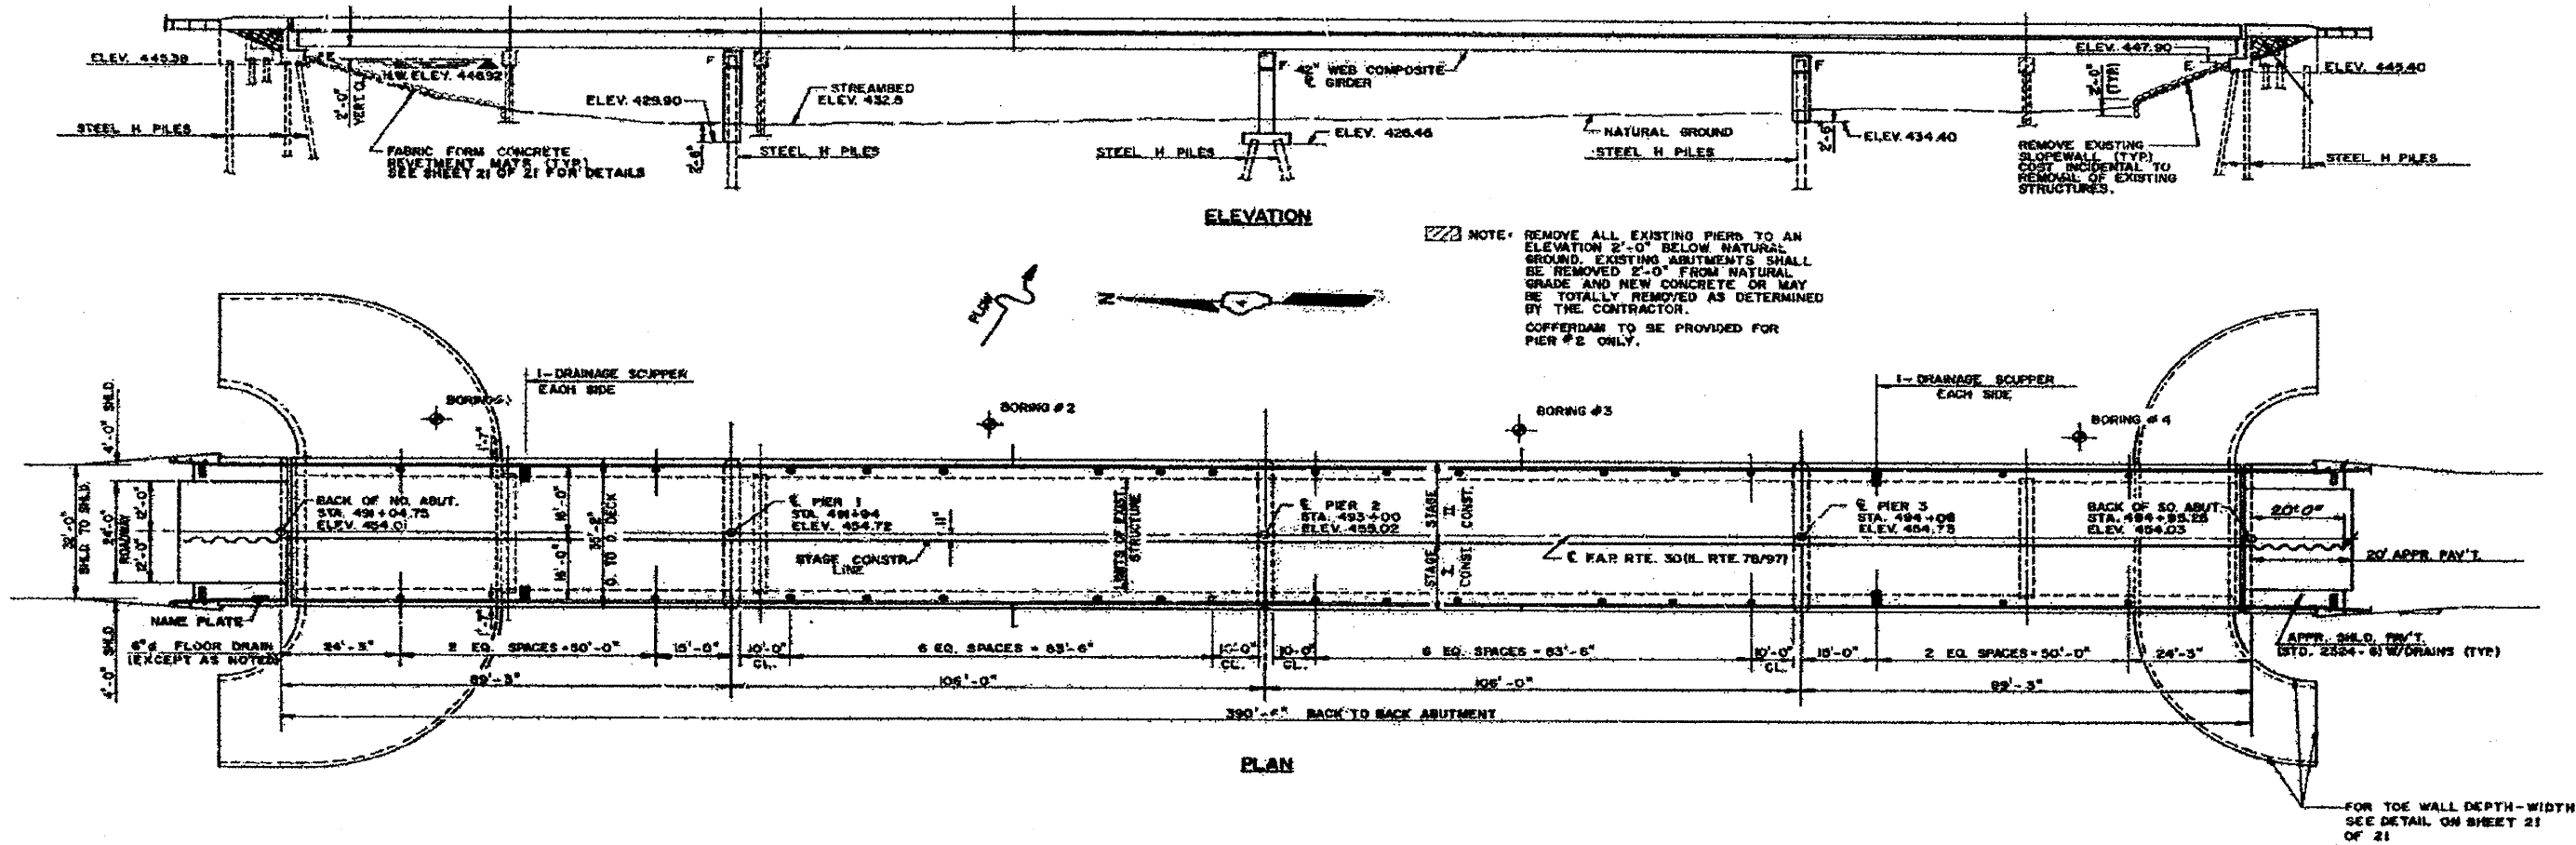

FILE NAME = 68996 4-29-2011.dgn	USER NAME = inglistj	DESIGNED -	REVISED -	<b>STATE OF ILLINOIS</b> <b>DEPARTMENT OF TRANSPORTATION</b>	SCALE: _____ SHEET NO. ____ OF ____ SHEETS STA. _____ TO STA. _____	F.A. RTE. _____	SECTION D4 Bridge Metalizing 201	COUNTY EULION	TOTAL SHEETS 19	SHEET NO. 7
	PLOT SCALE = 28.7795' / IN.	CHECKED -	REVISED -			VAR	CONTRACT NO. 68996			
	PLOT DATE = 2/14/2011	DATE -	REVISED -			ILLINOIS FED. AID PROJECT				