
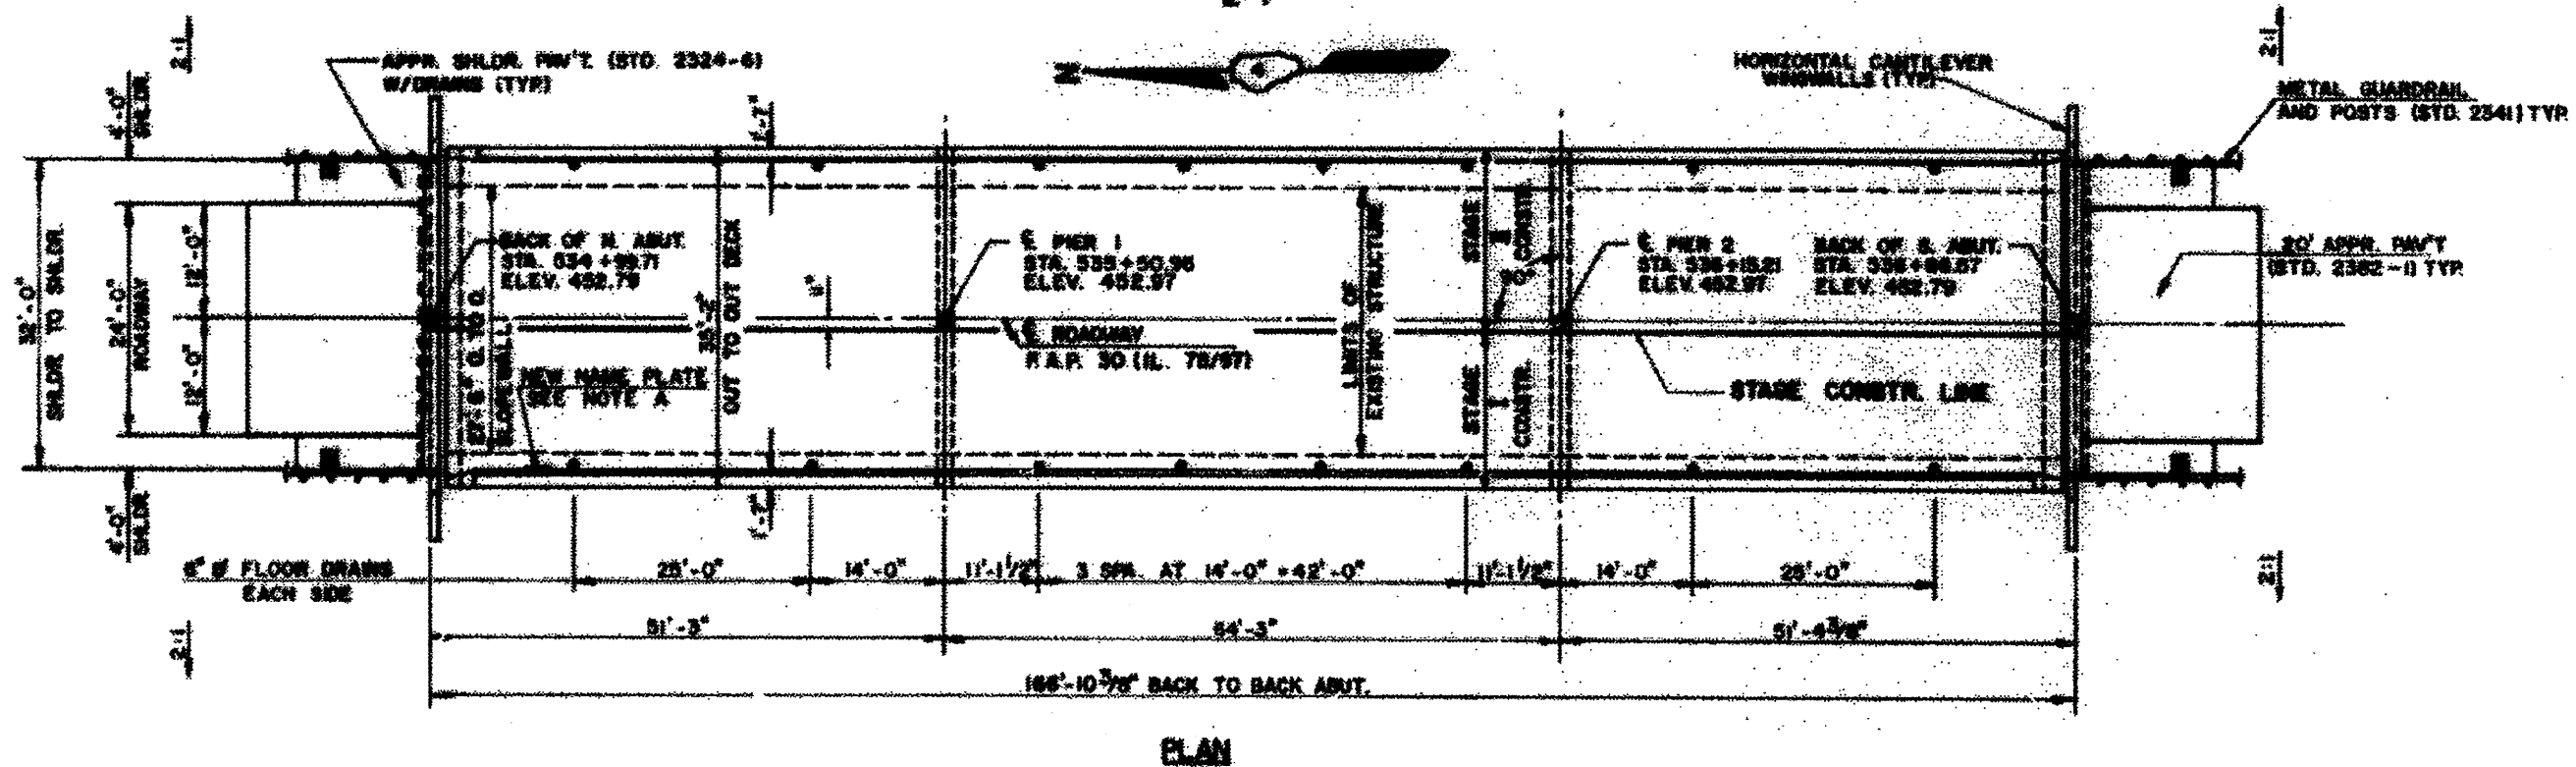


LOCATION 4 STRUCTURE NO. 029-0021

IL 78 & 97
OVER LACY DITCH
INFORMATION ONLY

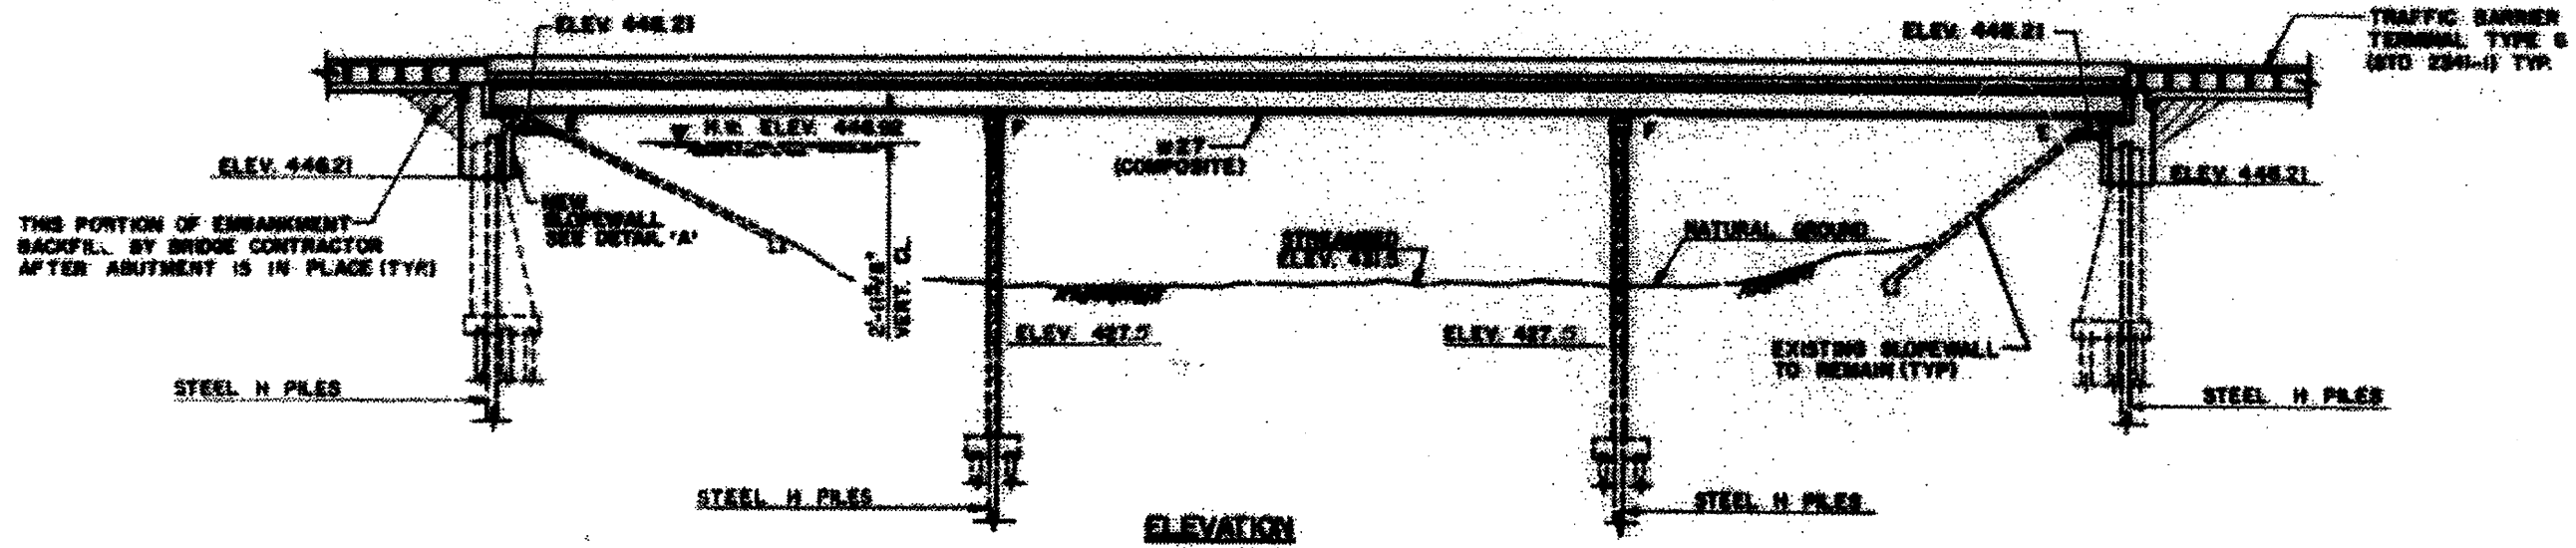

PLAN

FILE NAME = 88996 4-29-2011.dgn	USER NAME = ing1stj	DESIGNED - DRAWN -	REVISED - REVISED -	STATE OF ILLINOIS DEPARTMENT OF TRANSPORTATION	SCALE: _____ SHEET NO. _____ OF _____ SHEETS STA. _____ TO STA. _____	F.A. - RTE. - var D4 Bridge Metalizing 201	SECTION	COUNTY	TOTAL SHEETS	SHEET NO.
PLOT SCALE = 28.7968' / IN.	CHECKED -	REVISED -	EULION			19	17			
PLOT DATE = 2/14/2011	DATE -	REVISED -	CONTRACT NO. 68996							
						ILLINOIS FED. AID PROJECT				