



# EXISTING TYPICAL SECTION ③

IL 10 FROM E.C.L. OF CLINTON TO IL 48

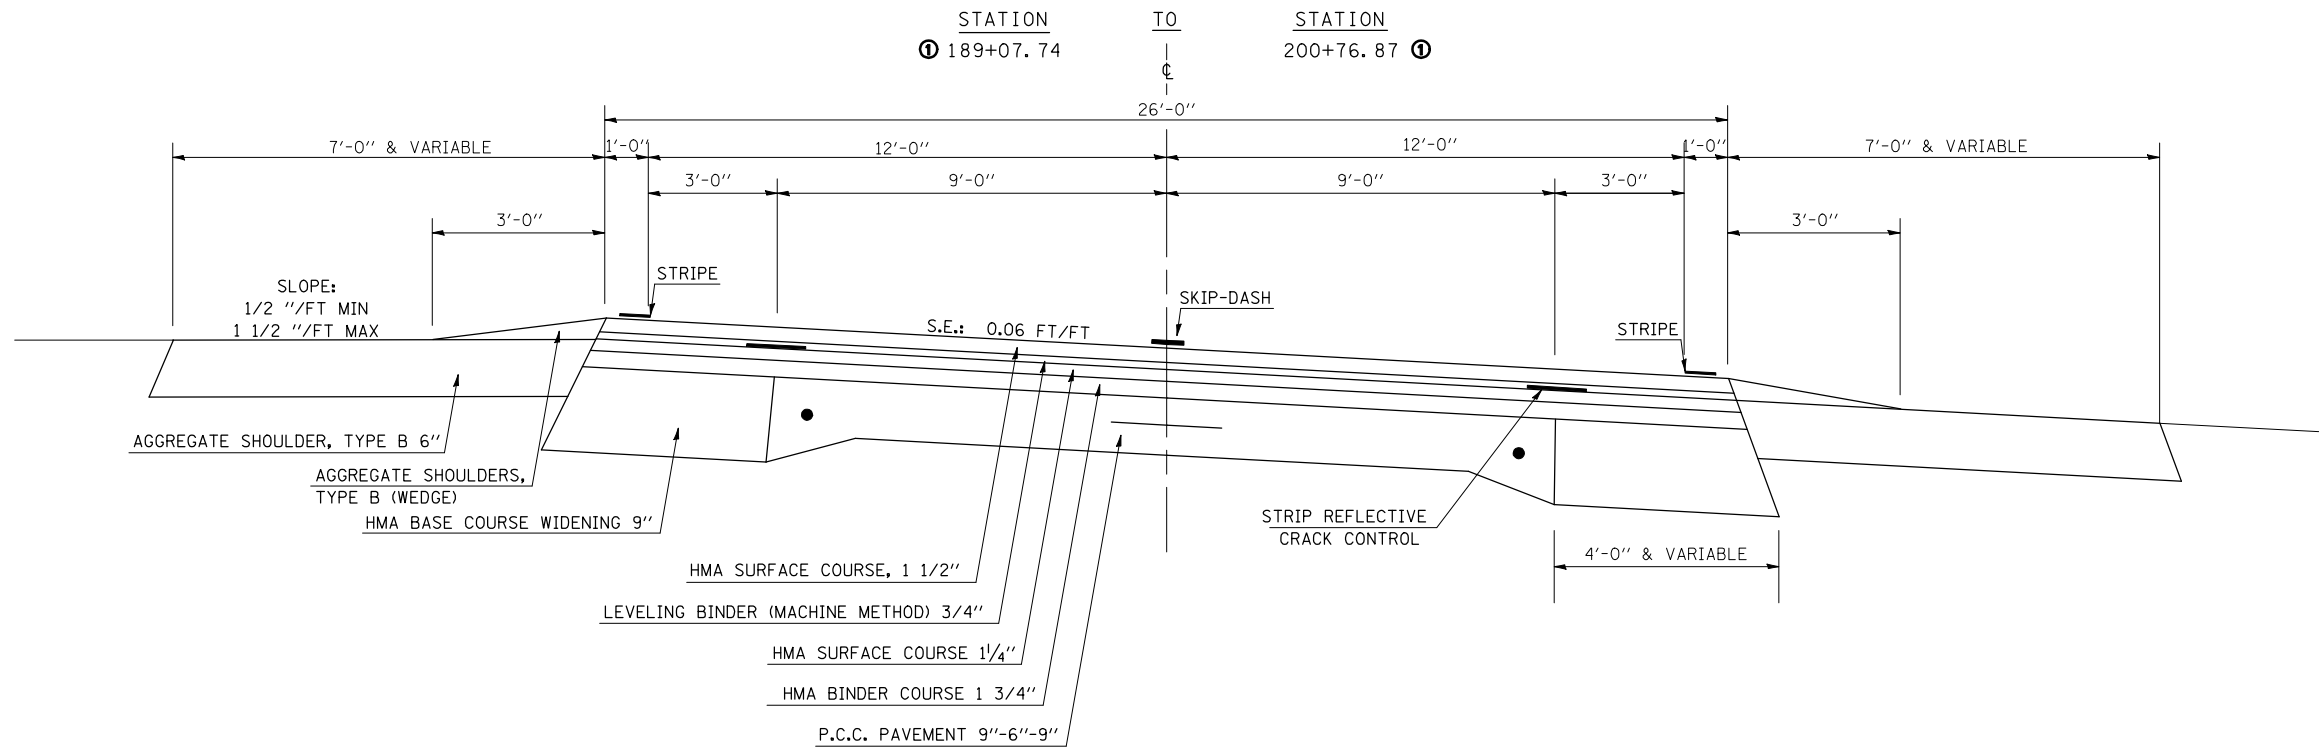

# PROPOSED TYPICAL SECTION ③

IL 10 FROM E.C.L. OF CLINTON TO IL 48

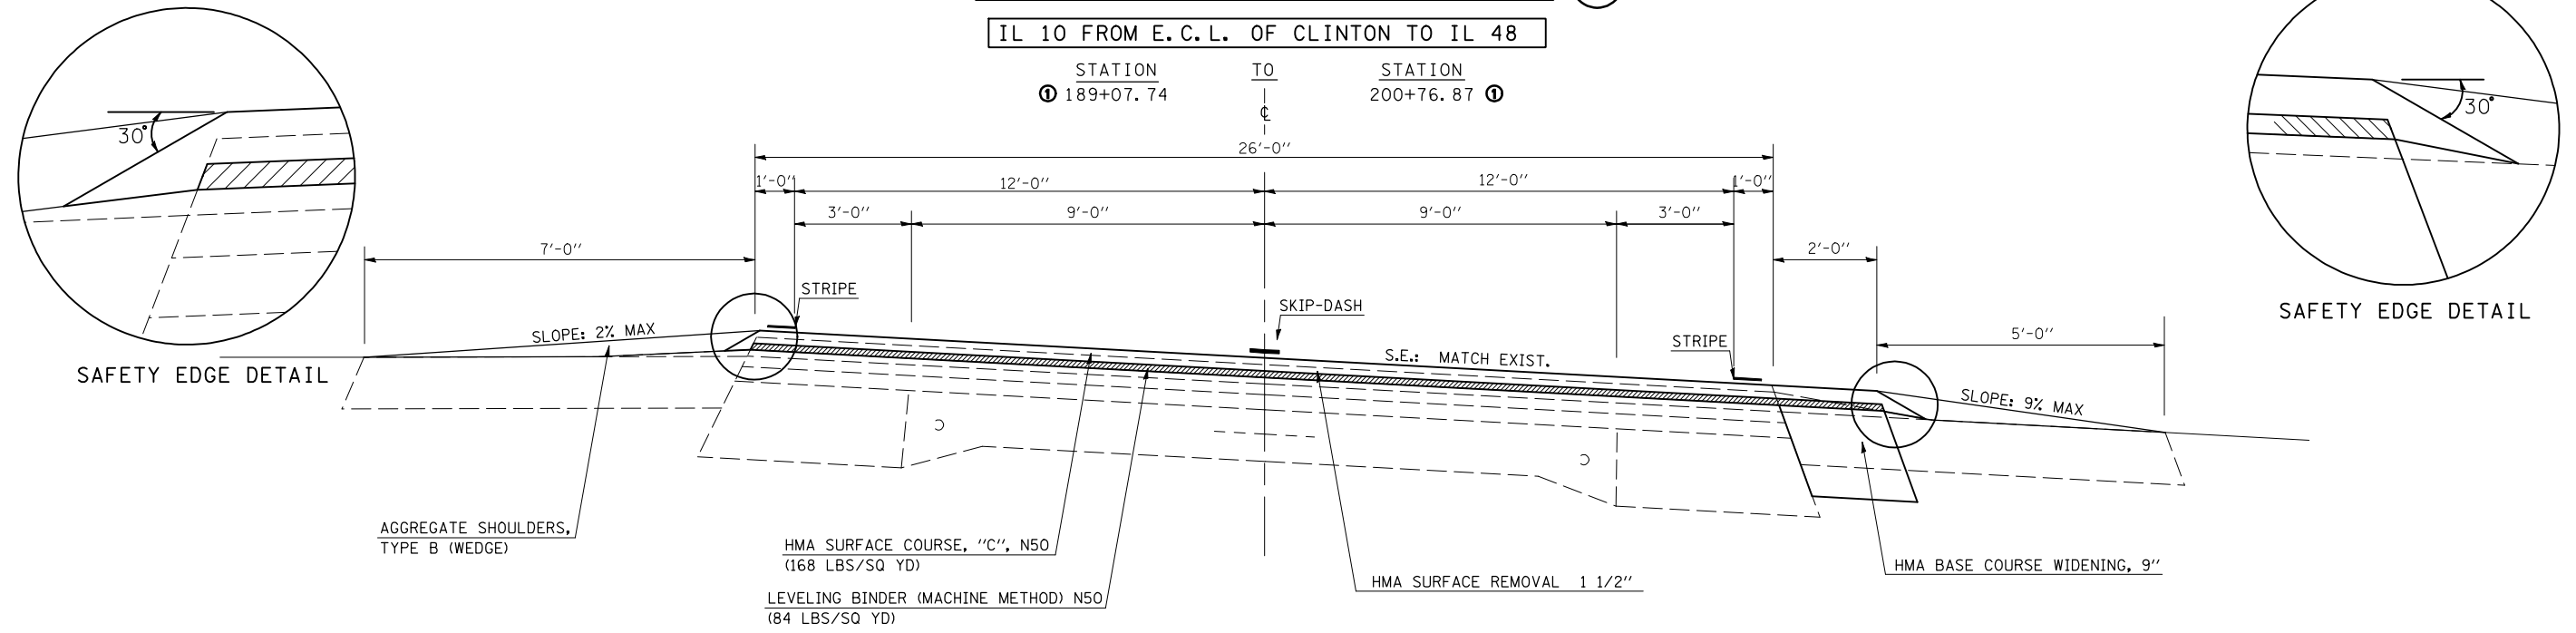

FILE NAME =	USER NAME = coombessf	DESIGNED -	REVISED -
ct:\pw\work\p\dot\coombessf\d0106513\0570660-sh-typical.dgn		DRAWN -	REVISED -
PLOT SCALE = 40.0000' / IN.		CHECKED -	REVISED -
PLOT DATE = 2/3/2011		DATE -	REVISED -

STATE OF ILLINOIS  
DEPARTMENT OF TRANSPORTATION

TYPICAL CROSS SECTION			
SCALE:	SHEET NO.	OF SHEETS	STA. TO STA.

F.A.P. RTE.	SECTION	COUNTY	TOTAL SHEETS	SHEET NO.
721	(113RS-4, 124RS)	DEWITT	153	10
CONTRACT NO. 70660				
ILLINOIS FED. AID PROJECT				