


EXISTING TYPICAL SECTION ⑤

• NOTE: SUBSURFACE DRAINS AT STATIONS 348+00 (RT) 357+00 (RT)
348+00 (LT) 358+00 (LT)

IL 10 FROM E. C. L. OF CLINTON TO IL 48


STATION	TO	STATION	①
① 133+08.51		148+12.89	①
① 228+25.73		236+97.94	②
② 262+81.13		263+47.14	③
② 354+25.04		355+28.37	④

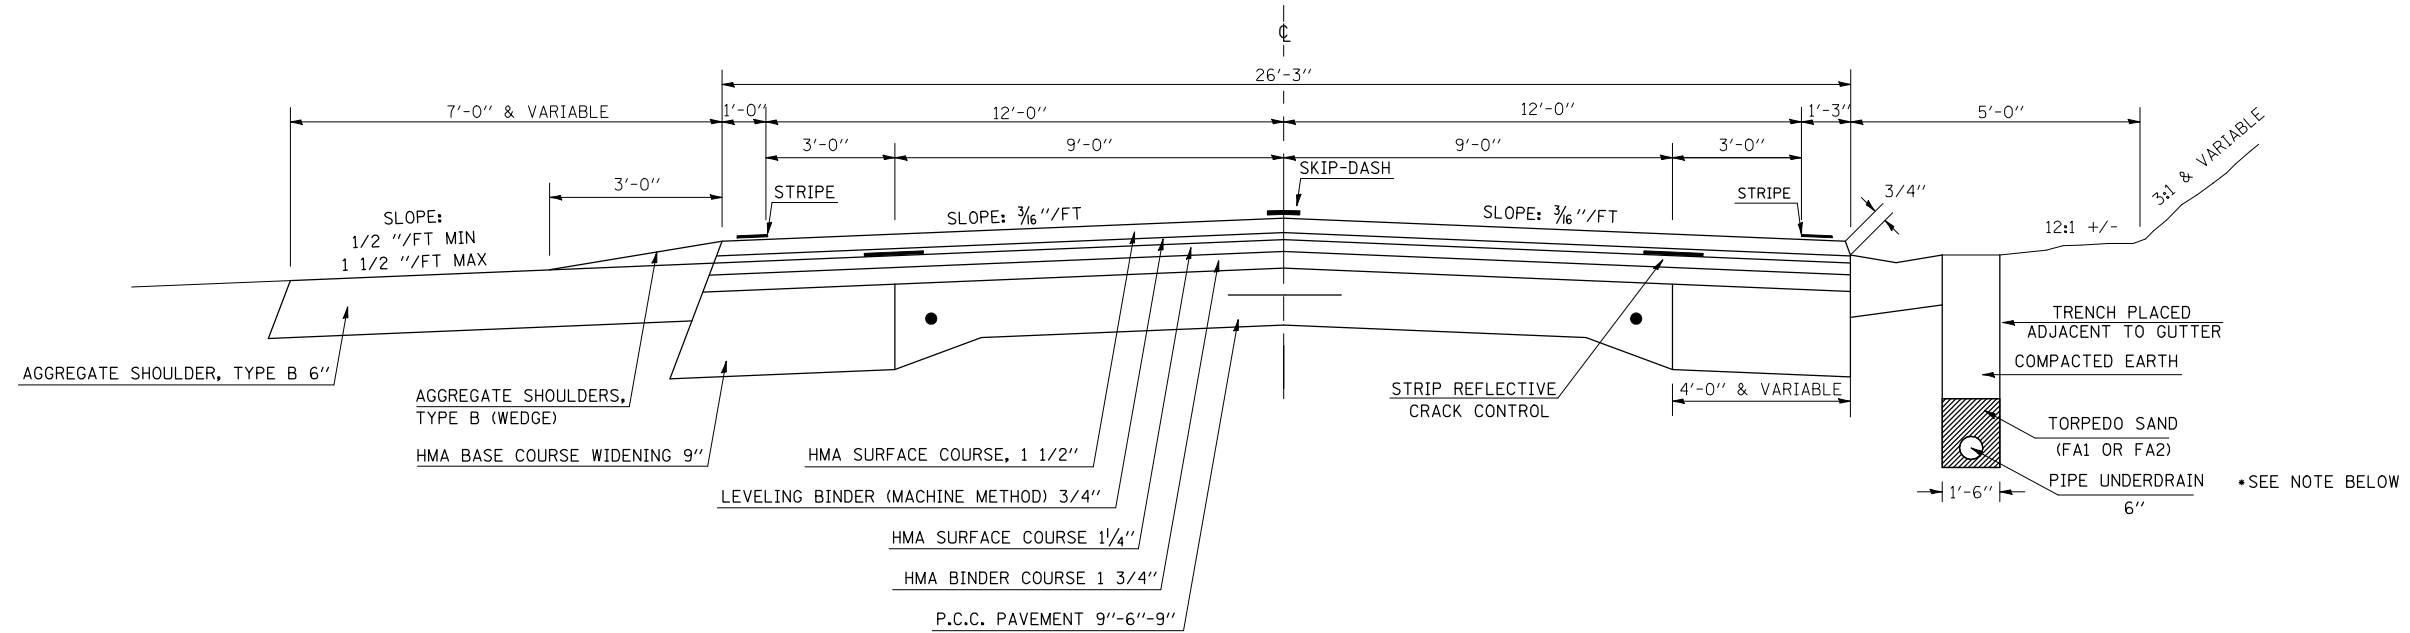


PROPOSED TYPICAL SECTION ⑤

IL 10 FROM E. C. L. OF CLINTON TO IL 48

STATION	TO	STATION	①
① 133+08.51		148+12.89	①
① 228+25.73		236+97.94	②
② 262+81.13		263+47.14	③
② 354+25.04		355+28.37	④

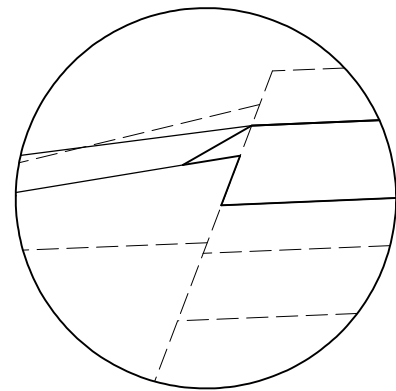

SAFETY EDGE DETAIL

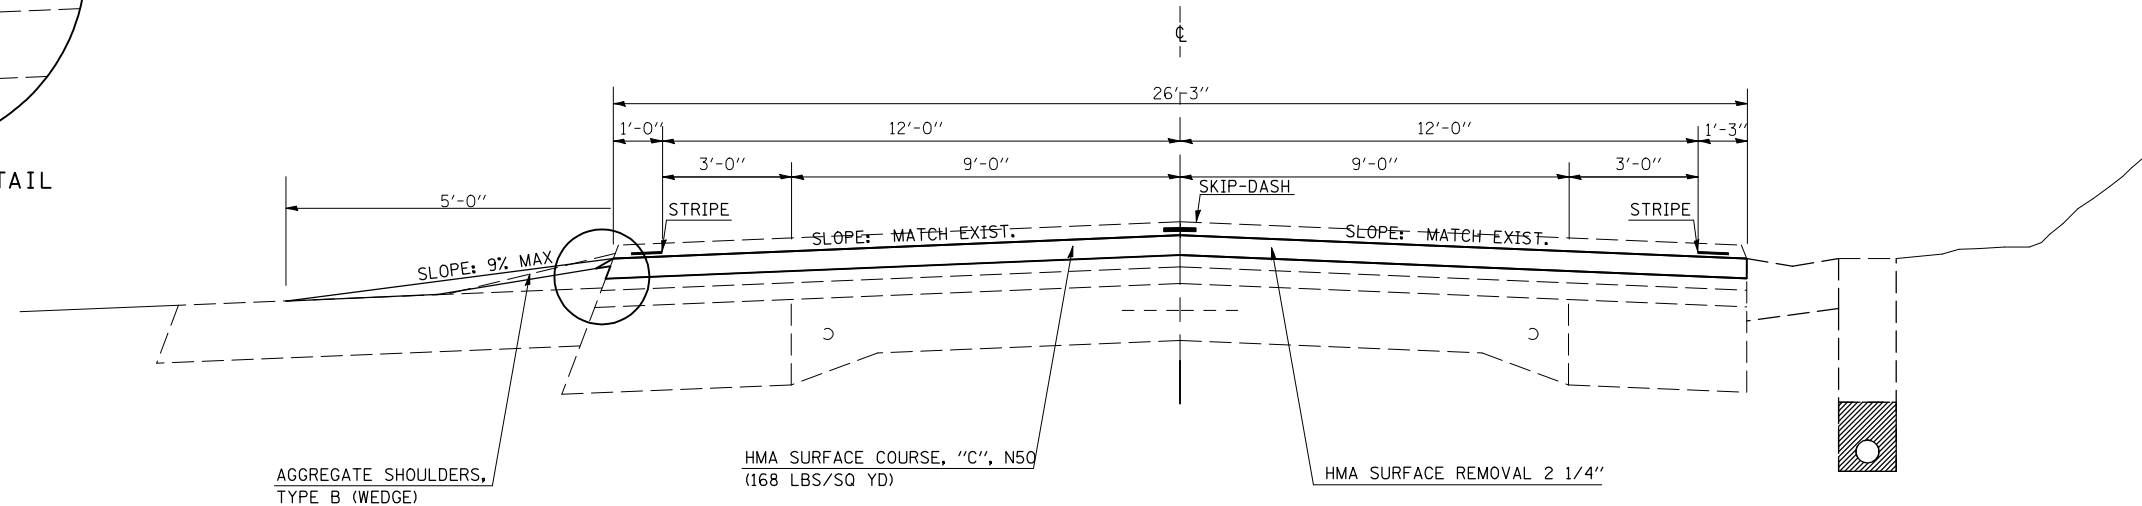

FILE NAME =	USER NAME = coombessf	DESIGNED -	REVISED -
ct:\pw\work\p\dot\coombessf\d0106513\0570660-sh-typical.dgn		DRAWN -	REVISED -
PLOT SCALE = 40.0000' / IN.		CHECKED -	REVISED -
PLOT DATE = 2/3/2011		DATE -	REVISED -

STATE OF ILLINOIS
DEPARTMENT OF TRANSPORTATION

TYPICAL CROSS SECTION

SCALE: SHEET NO. OF SHEETS STA. TO STA.

F.A.P. RTE.	SECTION	COUNTY	TOTAL SHEETS	SHEET NO.
721	(113RS-4, 124RS)	DEWITT	153	12
CONTRACT NO. 70660				
ILLINOIS FED. AID PROJECT				