


EXISTING TYPICAL SECTION ⑥

• NOTE: SUBSURFACE DRAINS AT STATIONS 359+00 (LT) 371+32 (LT)
360+00 (RT) 371+32 (RT)

IL 10 FROM E.C.L. OF CLINTON TO IL 48



STATION	TO	STATION
① 345+62.66		346+03.15 ②
① 360+00.00		361+00.00 ①
② 371+86.72		373+16.50 ①

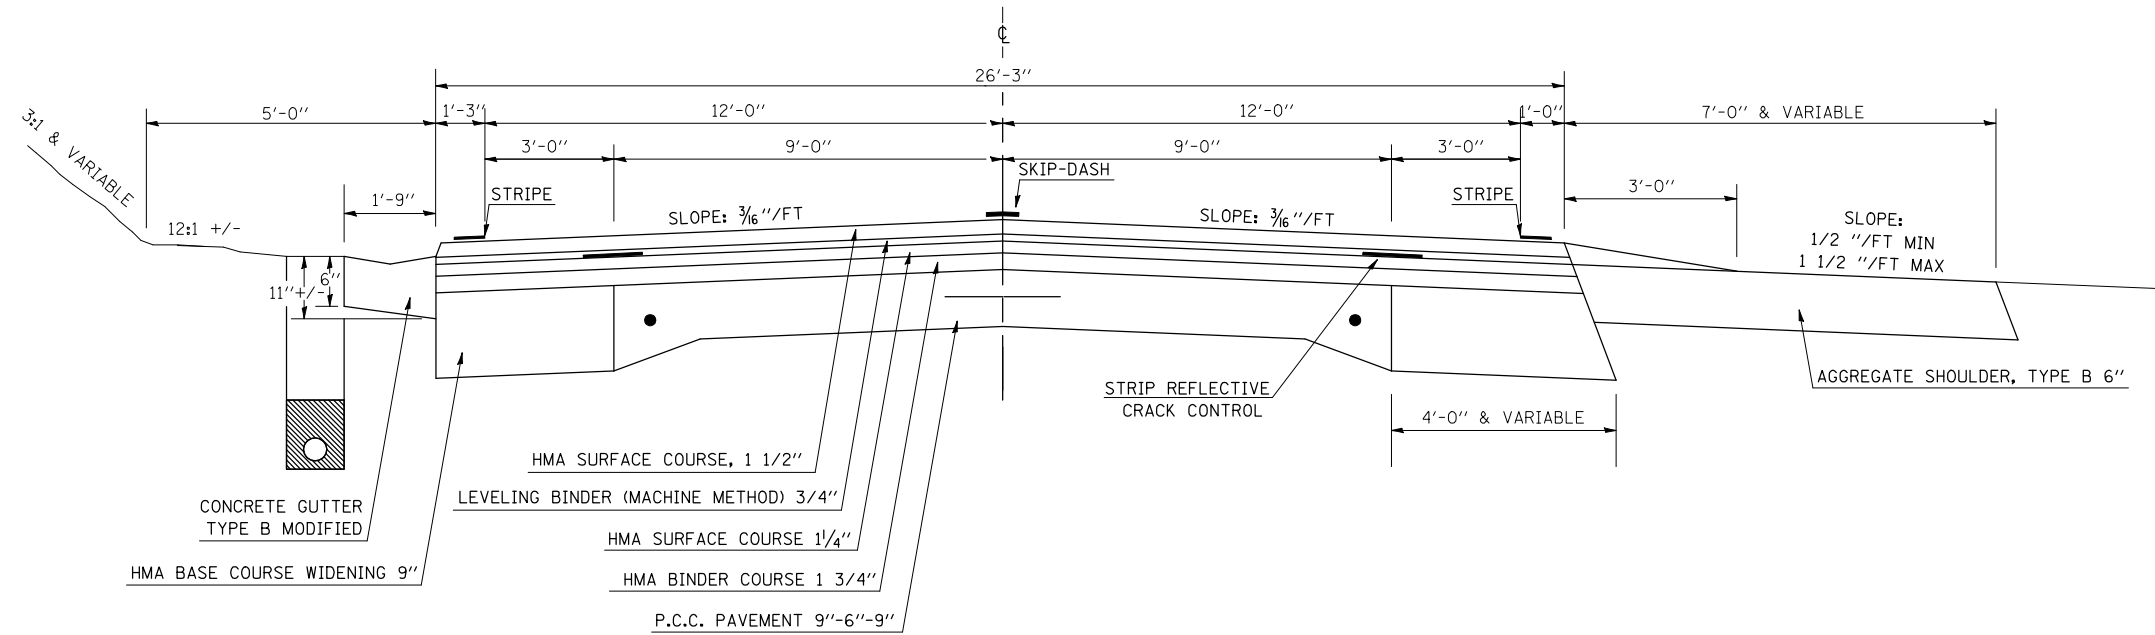

PROPOSED TYPICAL SECTION ⑥

IL 10 FROM E.C.L. OF CLINTON TO IL 48

STATION	TO	STATION
① 345+62.66		346+03.15 ②
① 360+00.00		361+00.00 ①
② 371+86.72		373+16.50 ①

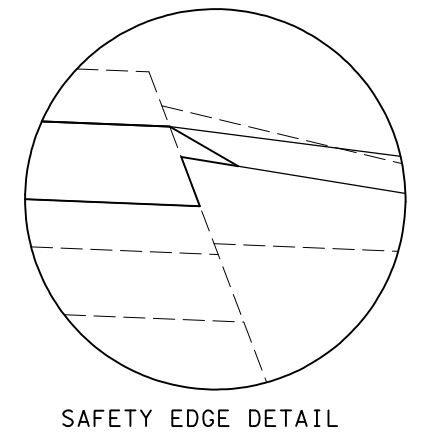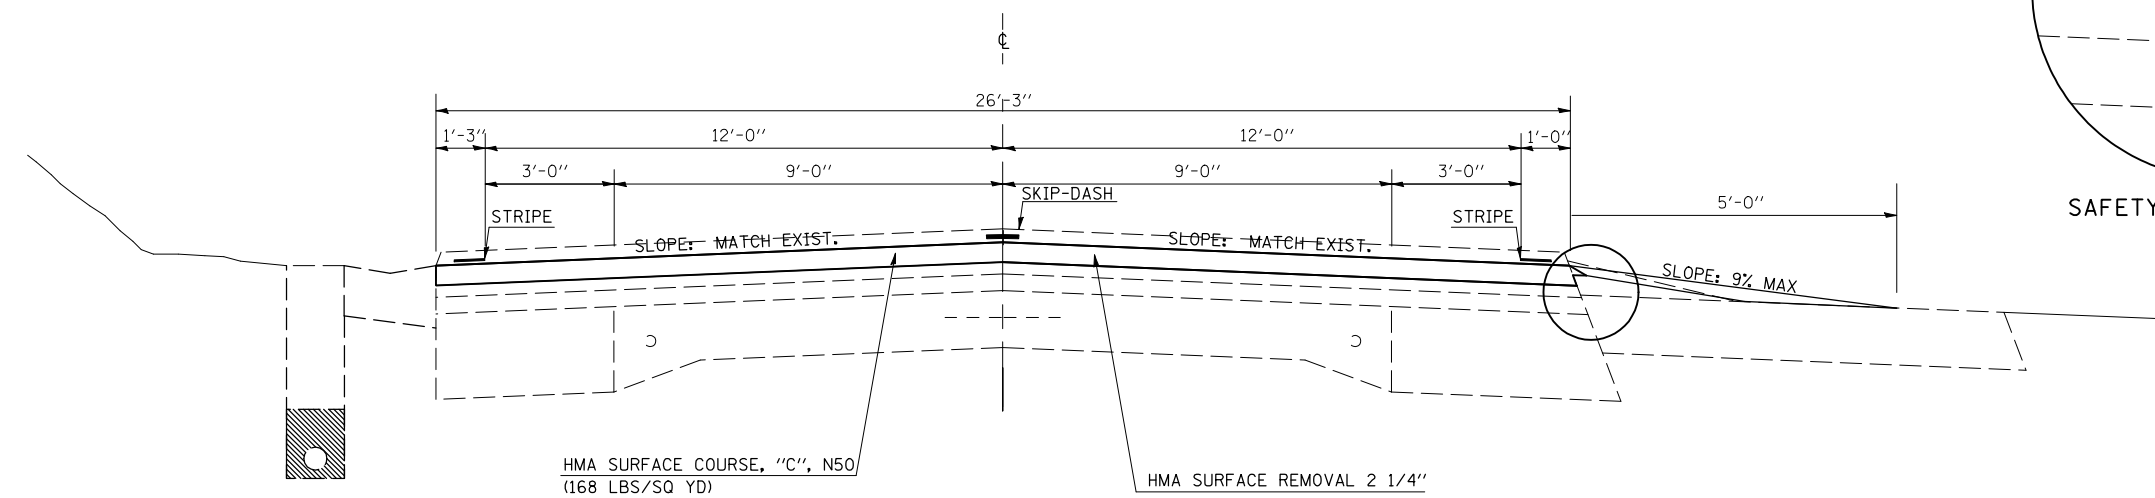

FILE NAME =	USER NAME = coombessf	DESIGNED -	REVISED -	STATE OF ILLINOIS DEPARTMENT OF TRANSPORTATION	TYPICAL CROSS SECTION				F.A.P. RTE.	SECTION	COUNTY	TOTAL SHEETS	SHEET NO.	
ct:\pw\work\p\dot\coombessf\d0106513\0570660-sh\typical.dgn		DRAWN -	REVISED -		SCALE:	SHEET NO.	OF SHEETS	STA.	TO STA.	721	(113RS-4, 124RS)	DEWITT	153	13
		CHECKED -	REVISED -		CONTRACT NO. 70660									
		DATE -	REVISED -		ILLINOIS FED. AID PROJECT									