



SEC 3, T19N, R3E, 3RD PM

*SEE SCHEDULE OF QUANTITIES
FOR ADDITIONAL GUARDRAIL INFORMATION

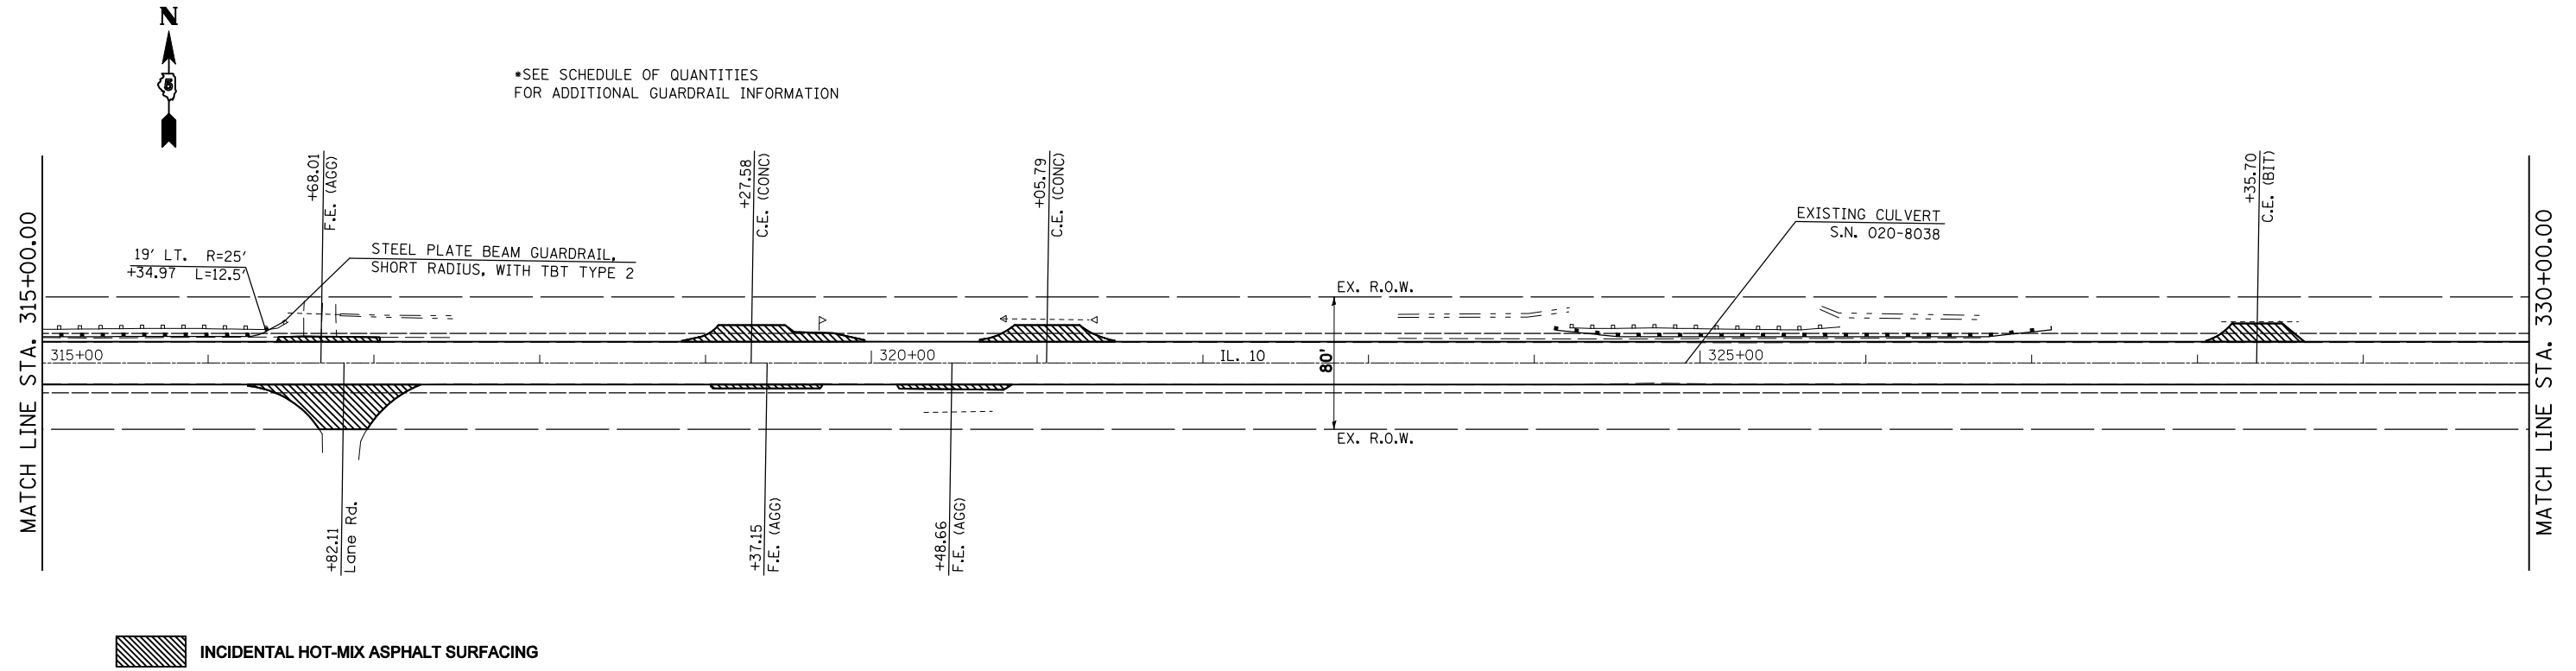

SEC 3, T19N, R3E, 3RD PM

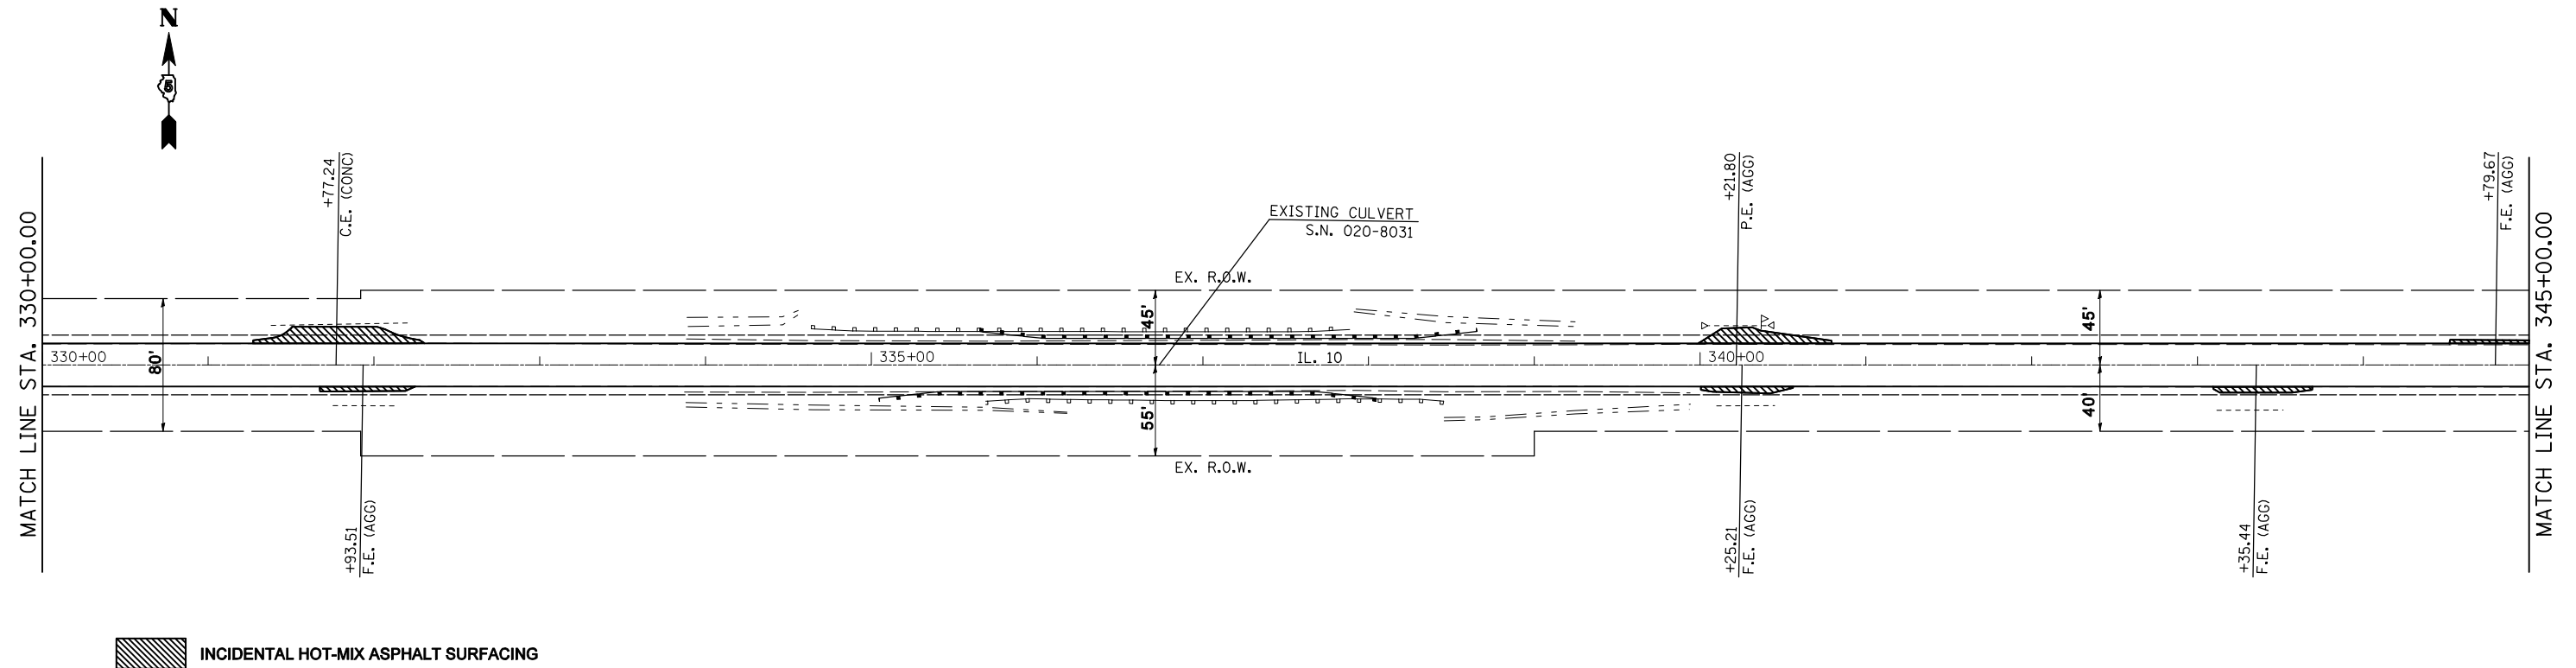

FILE NAME =	USER NAME = coombessf	DESIGNED -	REVISED -
ct:\pw\work\p1dot\coombessf\d0106513\0570660-sh1-Plan_50.dgn		DRAWN -	REVISED -
	PLOT SCALE = 100.0000' / IN.	CHECKED -	REVISED -
	PLOT DATE = 2/3/2011	DATE -	REVISED -

STATE OF ILLINOIS
DEPARTMENT OF TRANSPORTATION

PLAN SHEETS

SCALE: SHEET NO. OF SHEETS STA. 315+00.00 TO STA. 345+00.00

F.A.P. RTE.	SECTION	COUNTY	TOTAL SHEETS	SHEET NO.
721	(113RS-4, 124RS)	DeWitt	153	36
CONTRACT NO. 70660			ILLINOIS FED. AID PROJECT	

Sheet: 90.8509
Project: 1110