



SEC 6 , T19N, R4E, 3RD PM

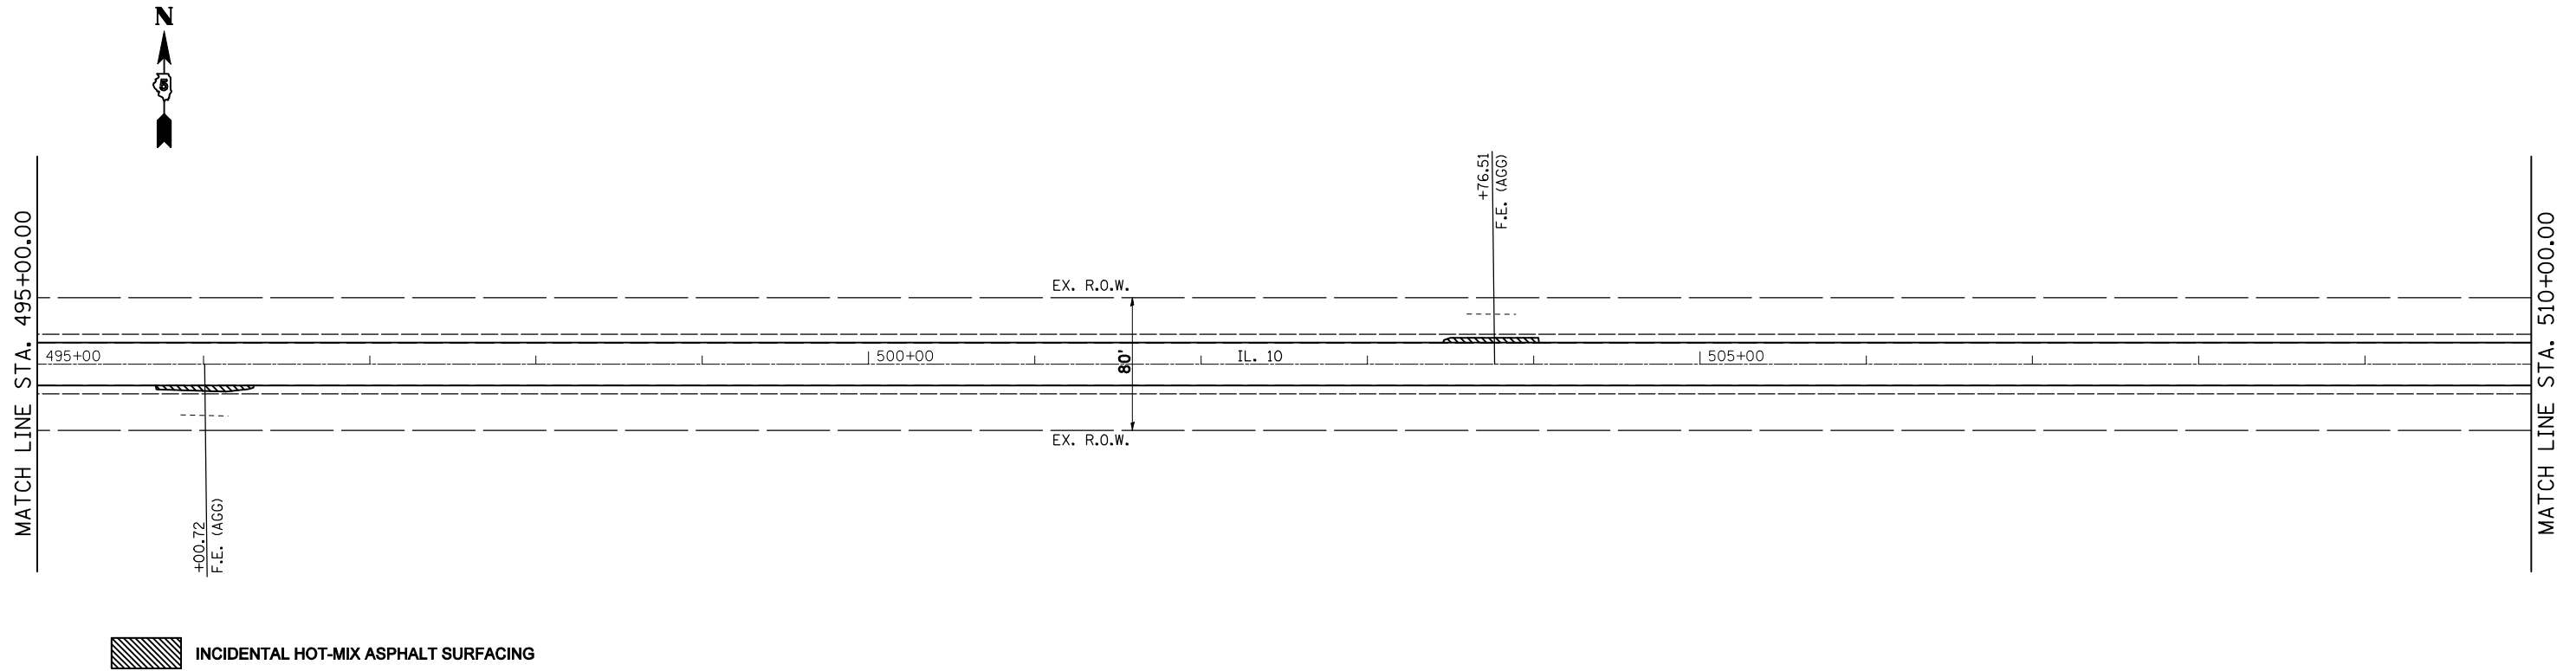

SEC 6 , T19N, R4E, 3RD PM

SEC 5 , T19N, R4E, 3RD PM

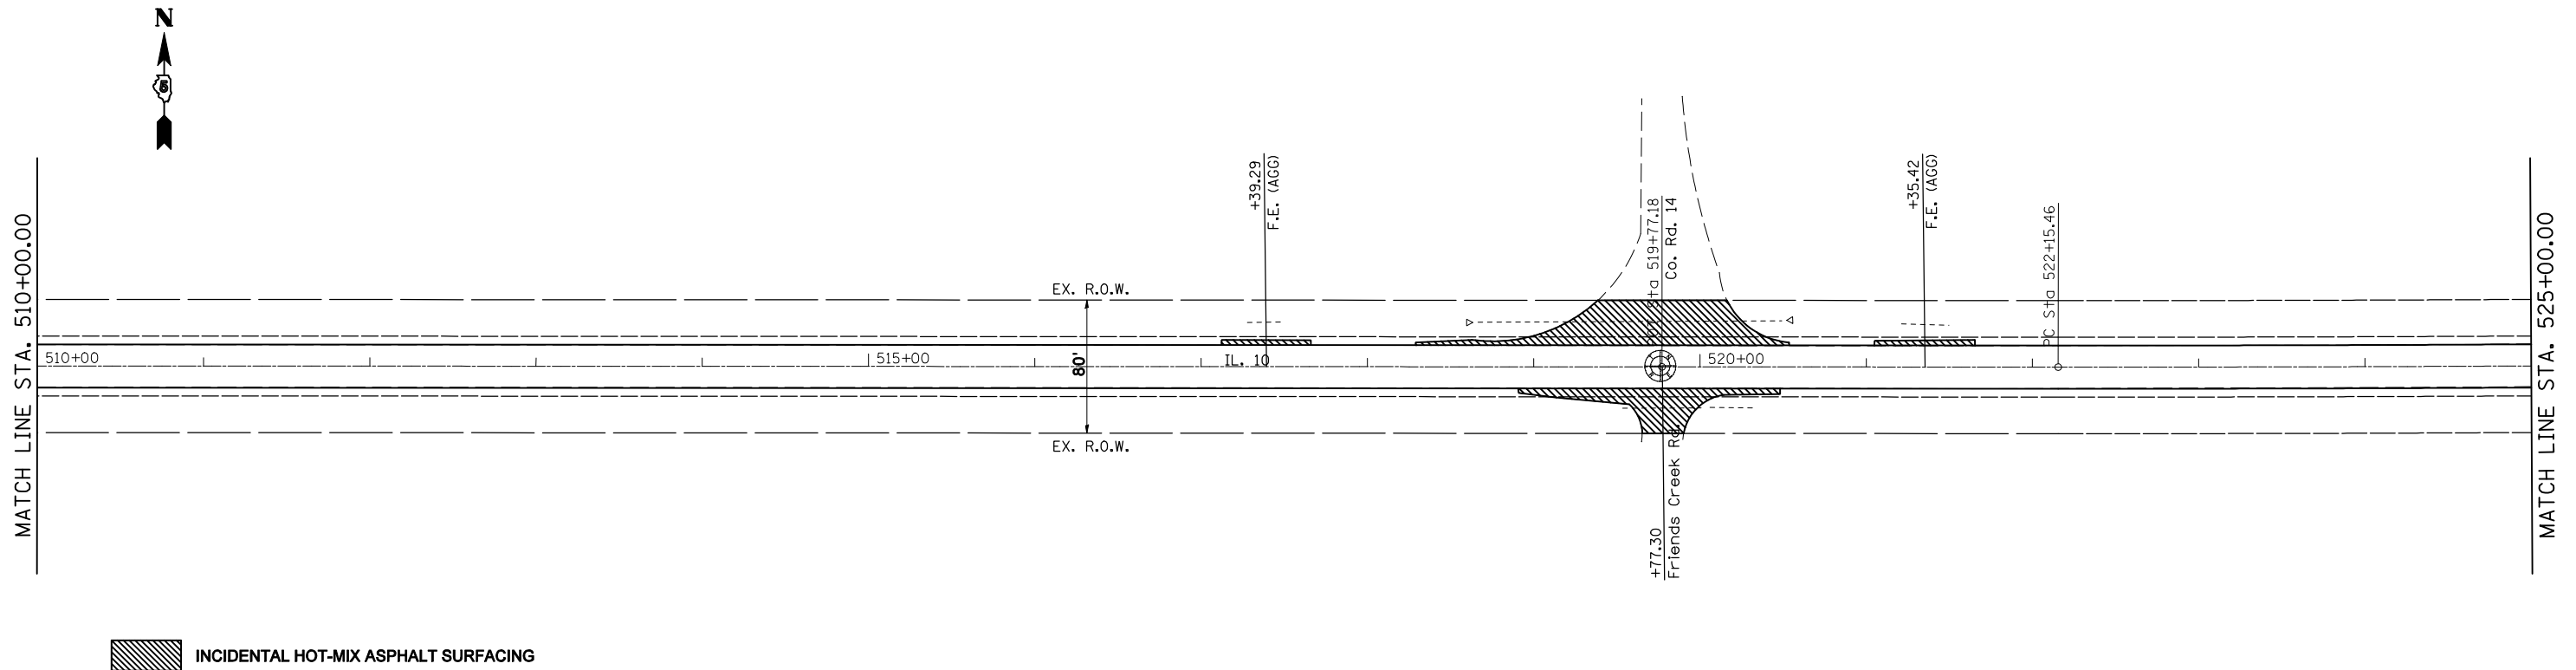

FILE NAME =	USER NAME = coombessf	DESIGNED -	REVISED -
ct:\pw\work\p1dot\coombessf\d0106513\0570660-sh1-Plan_50.dgn		DRAWN -	REVISED -
	PLOT SCALE = 100.0000' / IN.	CHECKED -	REVISED -
	PLOT DATE = 2/3/2011	DATE -	REVISED -

STATE OF ILLINOIS  
DEPARTMENT OF TRANSPORTATION

PLAN SHEETS

SCALE: SHEET NO. OF SHEETS STA. 495+00.00 TO STA. 525+00.00

F.A.P. RTE.	SECTION	COUNTY	TOTAL SHEETS	SHEET NO.
721	(113RS-4, 124RS)	DeWitt	153	42
CONTRACT NO. 70660			ILLINOIS FED. AID PROJECT	

Sheet: 42 of 153  
Date: 2/3/2011