


| | |
|-----------|--|
| DATE | |
| BY | |
| SURVEYED | |
| PLOTTED | |
| TEMPLATE | |
| AREAS | |
| CHECKED | |
| FINAL | |
| SURVEY | |
| NOTE BOOK | |
| NO. | |

| | |
|-----------|--|
| DATE | |
| BY | |
| SURVEYED | |
| PLOTTED | |
| TEMPLATE | |
| AREAS | |
| CHECKED | |
| ORIGINAL | |
| SURVEY | |
| NOTE BOOK | |
| NO. | |

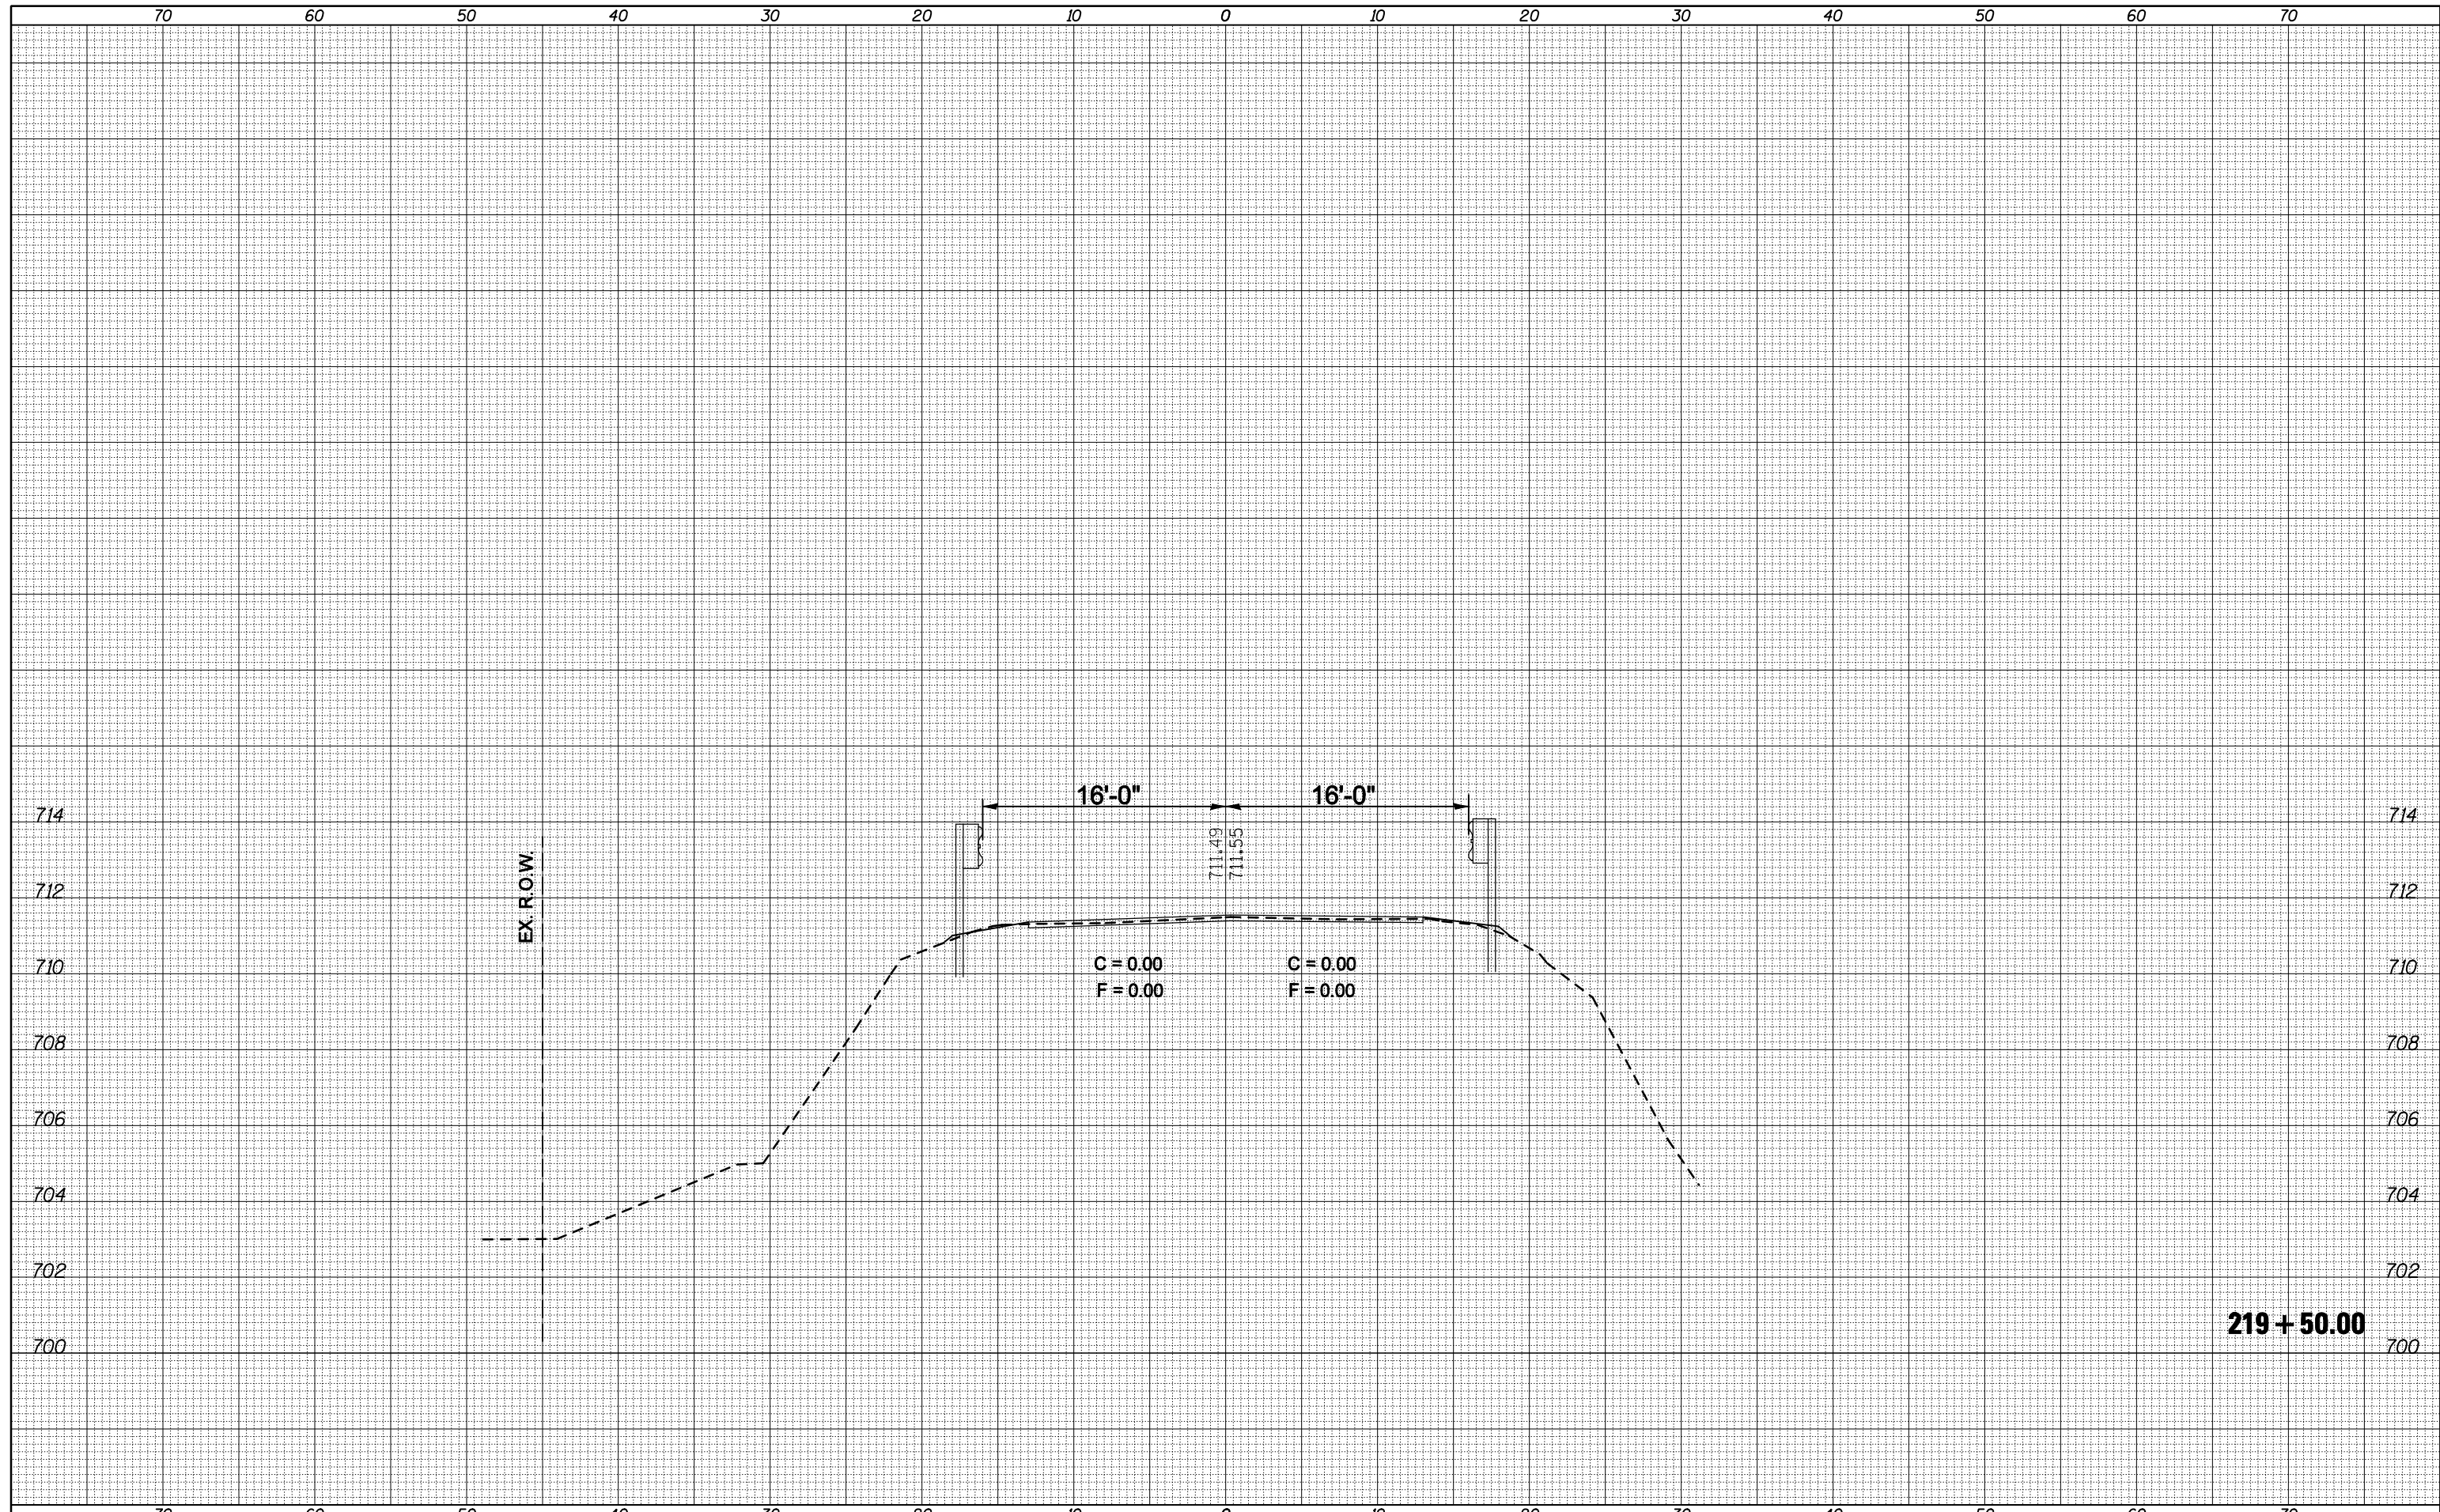

| | | | | | | | | | | | | |
|---|---------------------|------------|-----------|---|---------------------------|------------------|--------|----------------|-------------------|--------|--------------|-----------|
| FILE NAME = | USER NAME = ogieb.j | DESIGNED - | REVISED - | STATE OF ILLINOIS DEPARTMENT OF TRANSPORTATION | CROSS SECTIONS | | | F.A.P. RTE. | SECTION | COUNTY | TOTAL SHEETS | SHEET NO. |
| ca:\pw\work\p\dot\ogieb.j\d0106513\0570660-sht-1p-216+50.222+00.dgn | | DRAWN - | REVISED - | | 721 | (113RS-4, 124RS) | DeWitt | 153 | 81 | | | |
| PLOT SCALE = 10.0000 ' / IN. | | CHECKED - | REVISED - | | CONTRACT NO. 70660 | | | | | | | |
| PLOT DATE = 2/3/2011 | | DATE - | REVISED - | | ILLINOIS FED. AID PROJECT | | | | | | | |
| | | | | SCALE: | SHEET NO. | OF | SHEETS | STA. 219+50.00 | TO STA. 219+50.00 | | | |