


DATE	
BY	
FINISHED	SURVEYED
NOTE BOOK	PLOTTED
NO.	AREAS
	CHECKED

DATE	
BY	
ORIGINAL	SURVEYED
NOTE BOOK	PLOTTED
NO.	AREAS
	CHECKED

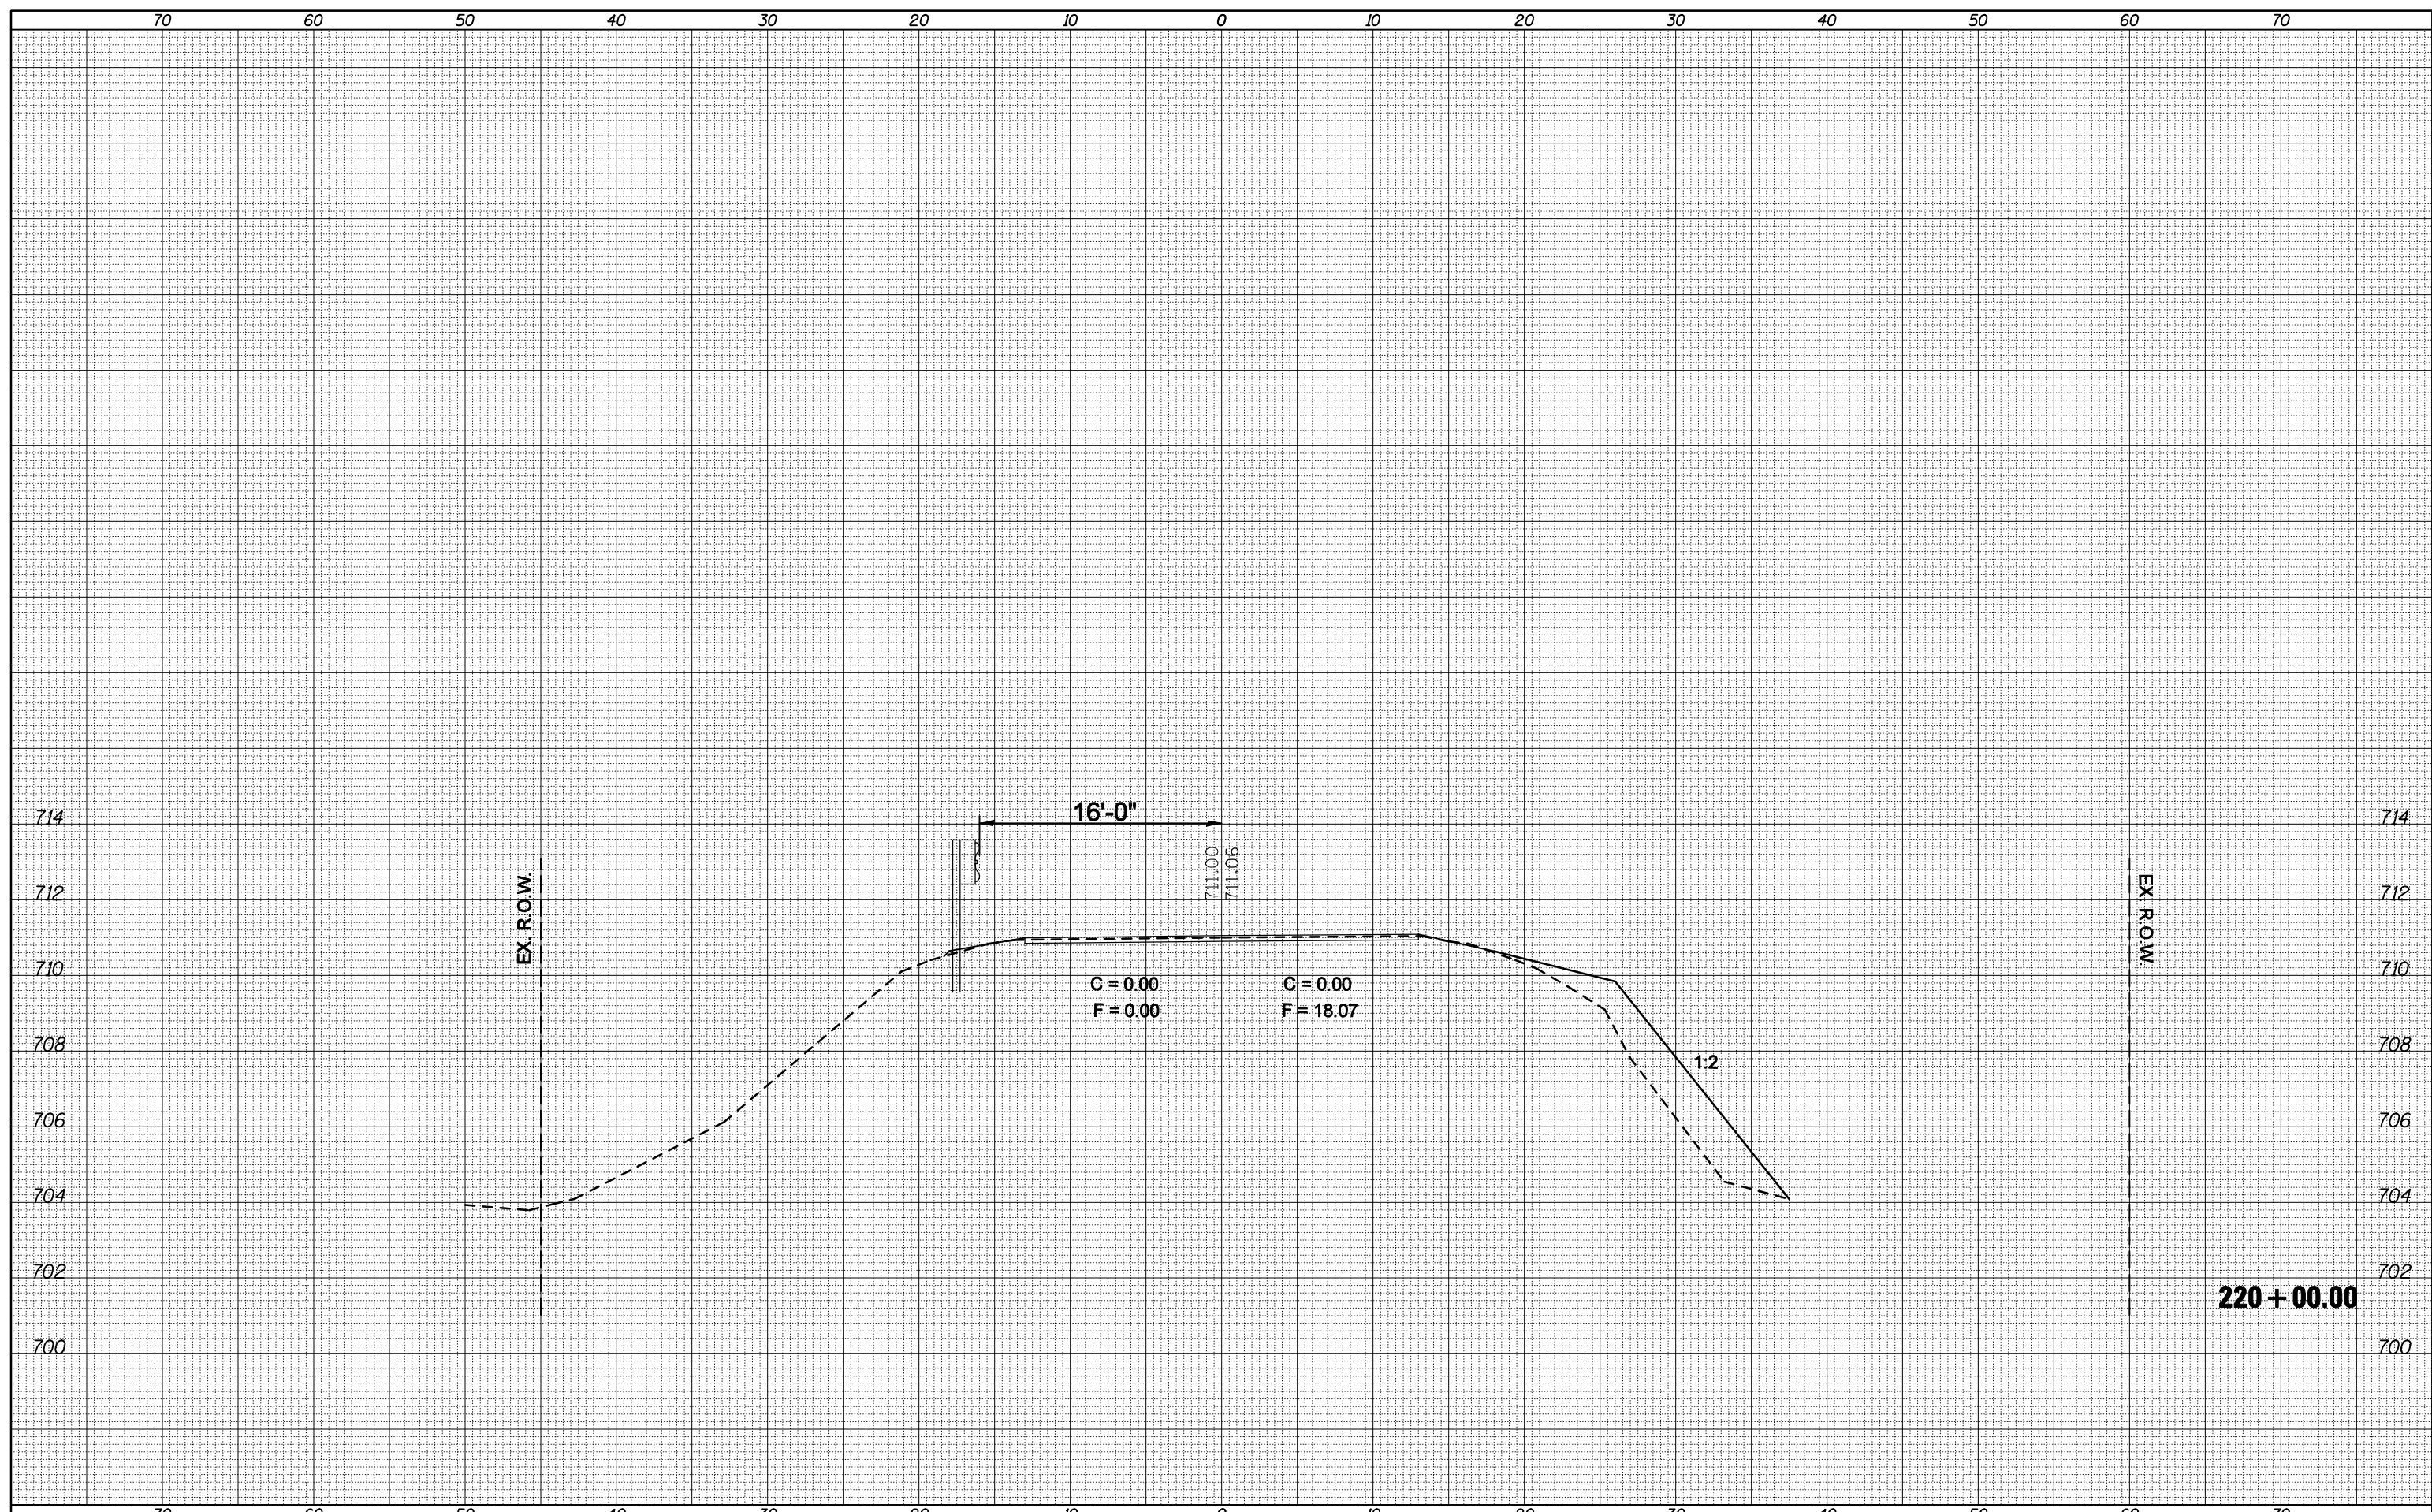

FILE NAME =
 c:\pw\work\pwin\og\ebj\d0106513\d570660-sht-xp_216+50.222+00.dgn

USER NAME = ogiebj
 PLOT SCALE = 10.0000' / IN.
 PLOT DATE = 2/3/2011

DESIGNED -
 DRAWN -
 CHECKED -
 DATE -

REVISED -
 REVISED -
 REVISED -
 REVISED -

STATE OF ILLINOIS
 DEPARTMENT OF TRANSPORTATION

SCALE: SHEET NO. OF SHEETS STA. 220+00.00 TO STA. 220+00.00

CROSS SECTIONS

F.A.P. RTE.	SECTION	COUNTY	TOTAL SHEETS	SHEET NO.
721	(113RS-4, 124RS)	DeWitt	153	82
			CONTRACT NO. 70660	
ILLINOIS FED. AID PROJECT				