


BY		DATE	
FINAL	SURVEYED	PLOTTED	TEMPLATE
SURVEY	NO. BOOK	AREAS	CHECKED
NO.		AREAS	

BY		DATE	
ORIGINAL	SURVEYED	PLOTTED	TEMPLATE
SURVEY	NO. BOOK	AREAS	CHECKED
NO.		AREAS	

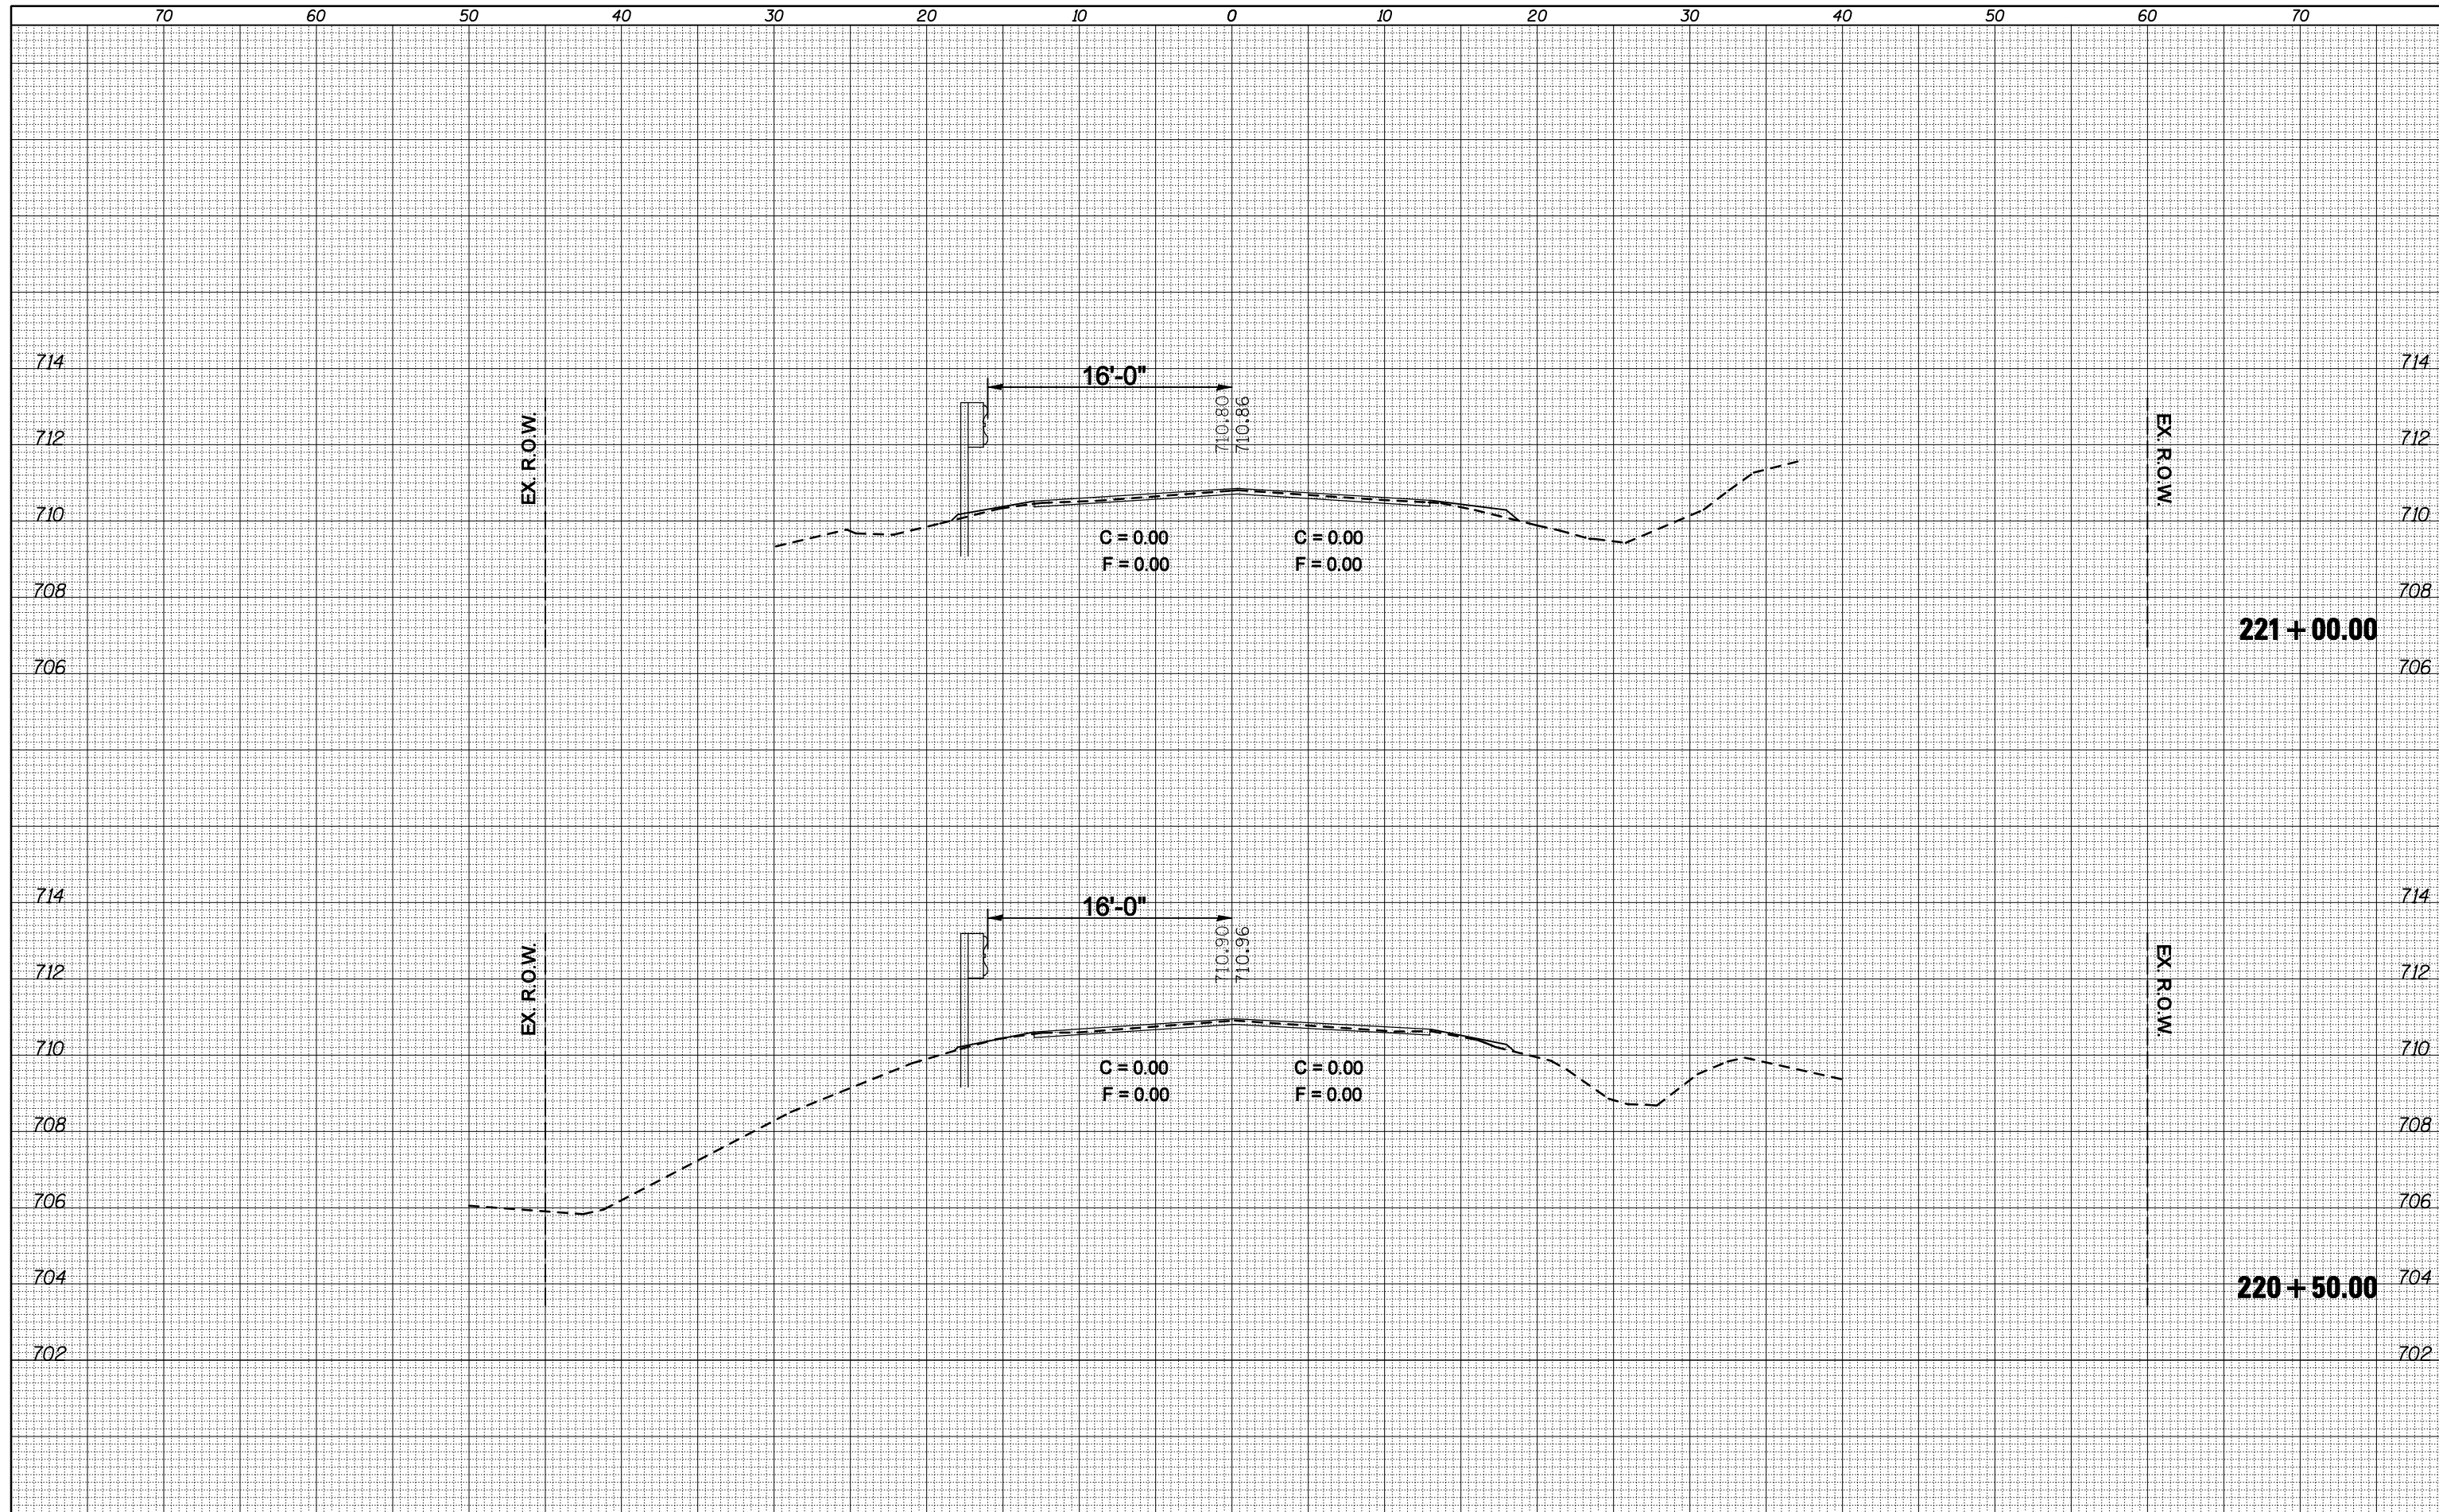

FILE NAME = c:\pwork\pwork\ogledb\106513\0570660-sht-xp-216+50.222+00.dgn

USER NAME = ogieb  
PLOT SCALE = 10.0000" / IN.  
PLOT DATE = 2/3/2011

DESIGNED -  
DRAWN -  
CHECKED -  
DATE -

REVISED -  
REVISED -  
REVISED -  
REVISED -

**STATE OF ILLINOIS  
DEPARTMENT OF TRANSPORTATION**

SCALE: SHEET NO. OF SHEETS STA. 220+50.00 TO STA. 221+00.00

F.A.P. RTE.	SECTION	COUNTY	TOTAL SHEETS	SHEET NO.
721	(113RS-4, 124RS)	DeWitt	153	83
		CONTRACT NO. 70660		

ILLINOIS FED. AID PROJECT