


FINAL SURVEY NO.	SURVEYED PLOTTED TEMPLATE AREAS CHECKED	BY	DATE

ORIGINAL SURVEY NO.	SURVEYED PLOTTED TEMPLATE AREAS CHECKED	BY	DATE

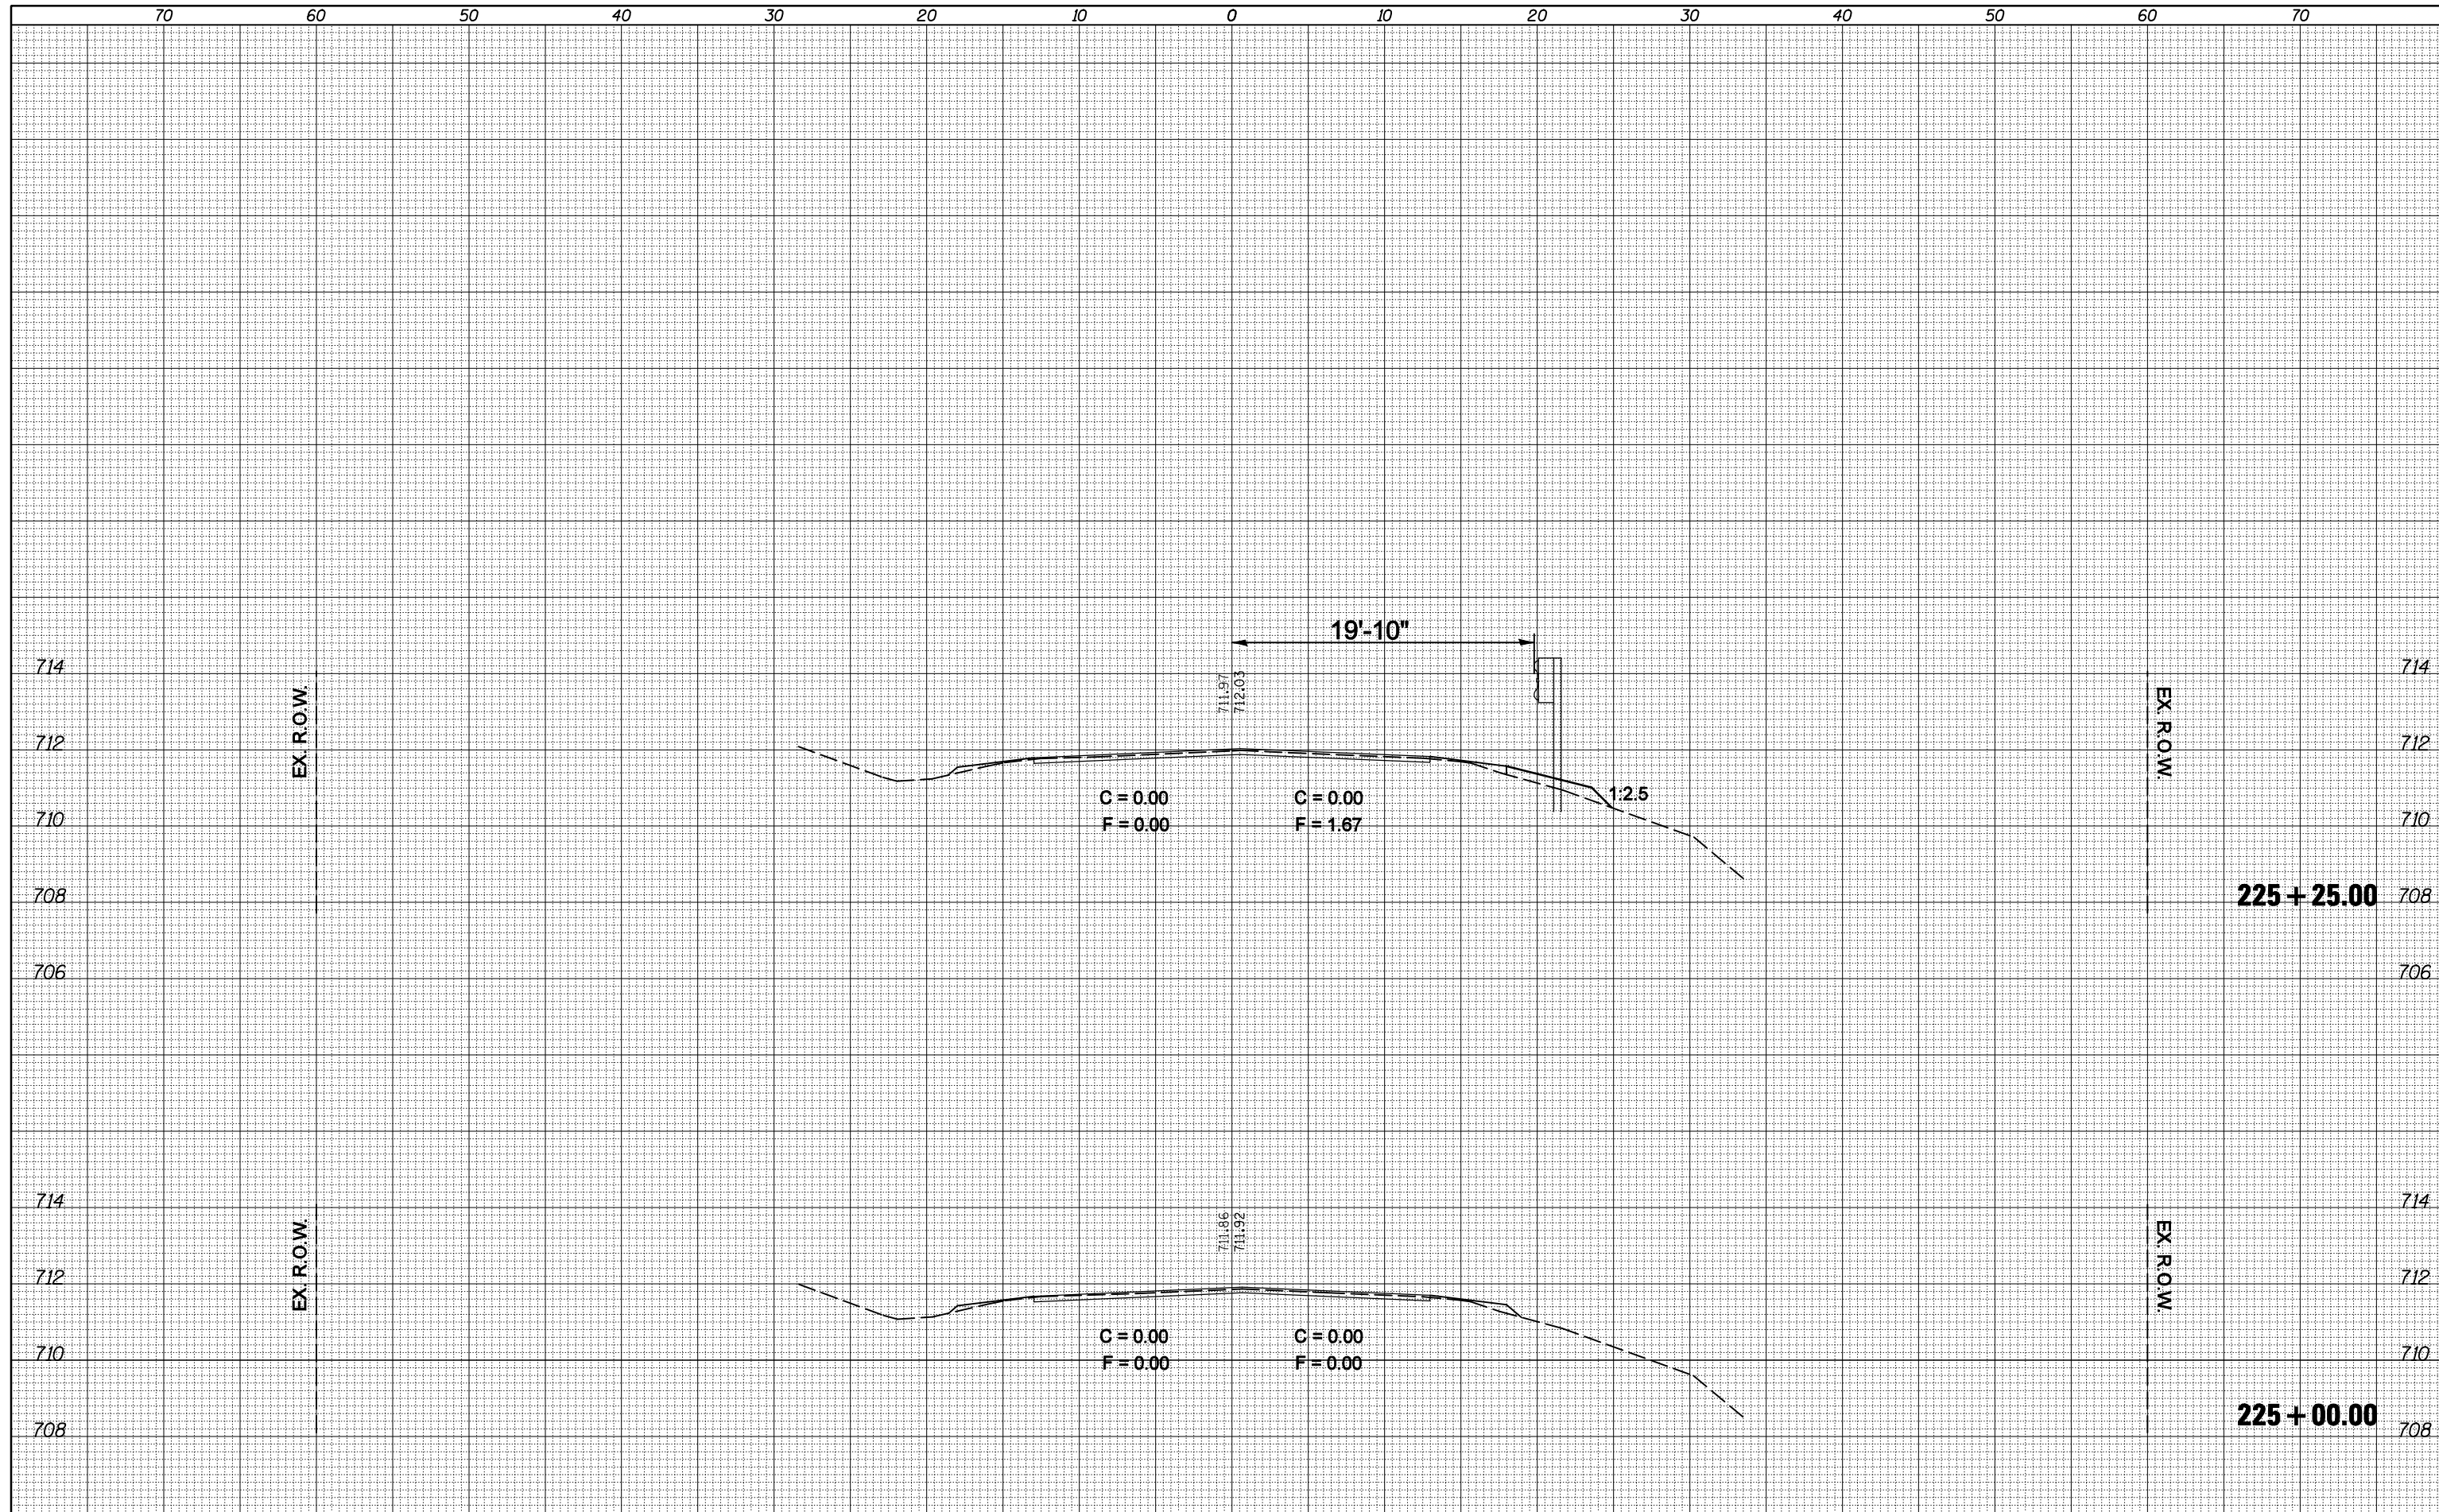

FILE NAME = c:\pwork\pwork\ogledb\0106513\0570660-sht-225+00.230+00.dgn

USER NAME = ogledb	DESIGNED -	REVISED -
PLOT SCALE = 10.0000' / IN.	DRAWN -	REVISED -
PLOT DATE = 2/3/2011	CHECKED -	REVISED -
	DATE -	REVISED -

**STATE OF ILLINOIS
DEPARTMENT OF TRANSPORTATION**

CROSS SECTIONS			
SCALE:	SHEET NO.	OF SHEETS	STA. 225+00.00 TO STA. 225+25.00

F.A.P. RTE. 721	SECTION (113RS-4, 124RS)	COUNTY DeWitt	TOTAL SHEETS 153	SHEET NO. 85
CONTRACT NO. 70660			ILLINOIS FED. AID PROJECT	