


BY	DATE

BY	DATE

FINAL SURVEY NO.	SURVEYED PLOTTED AREAS CHECKED

ORIGINAL SURVEY NO.	TEMPLATED AREAS CHECKED

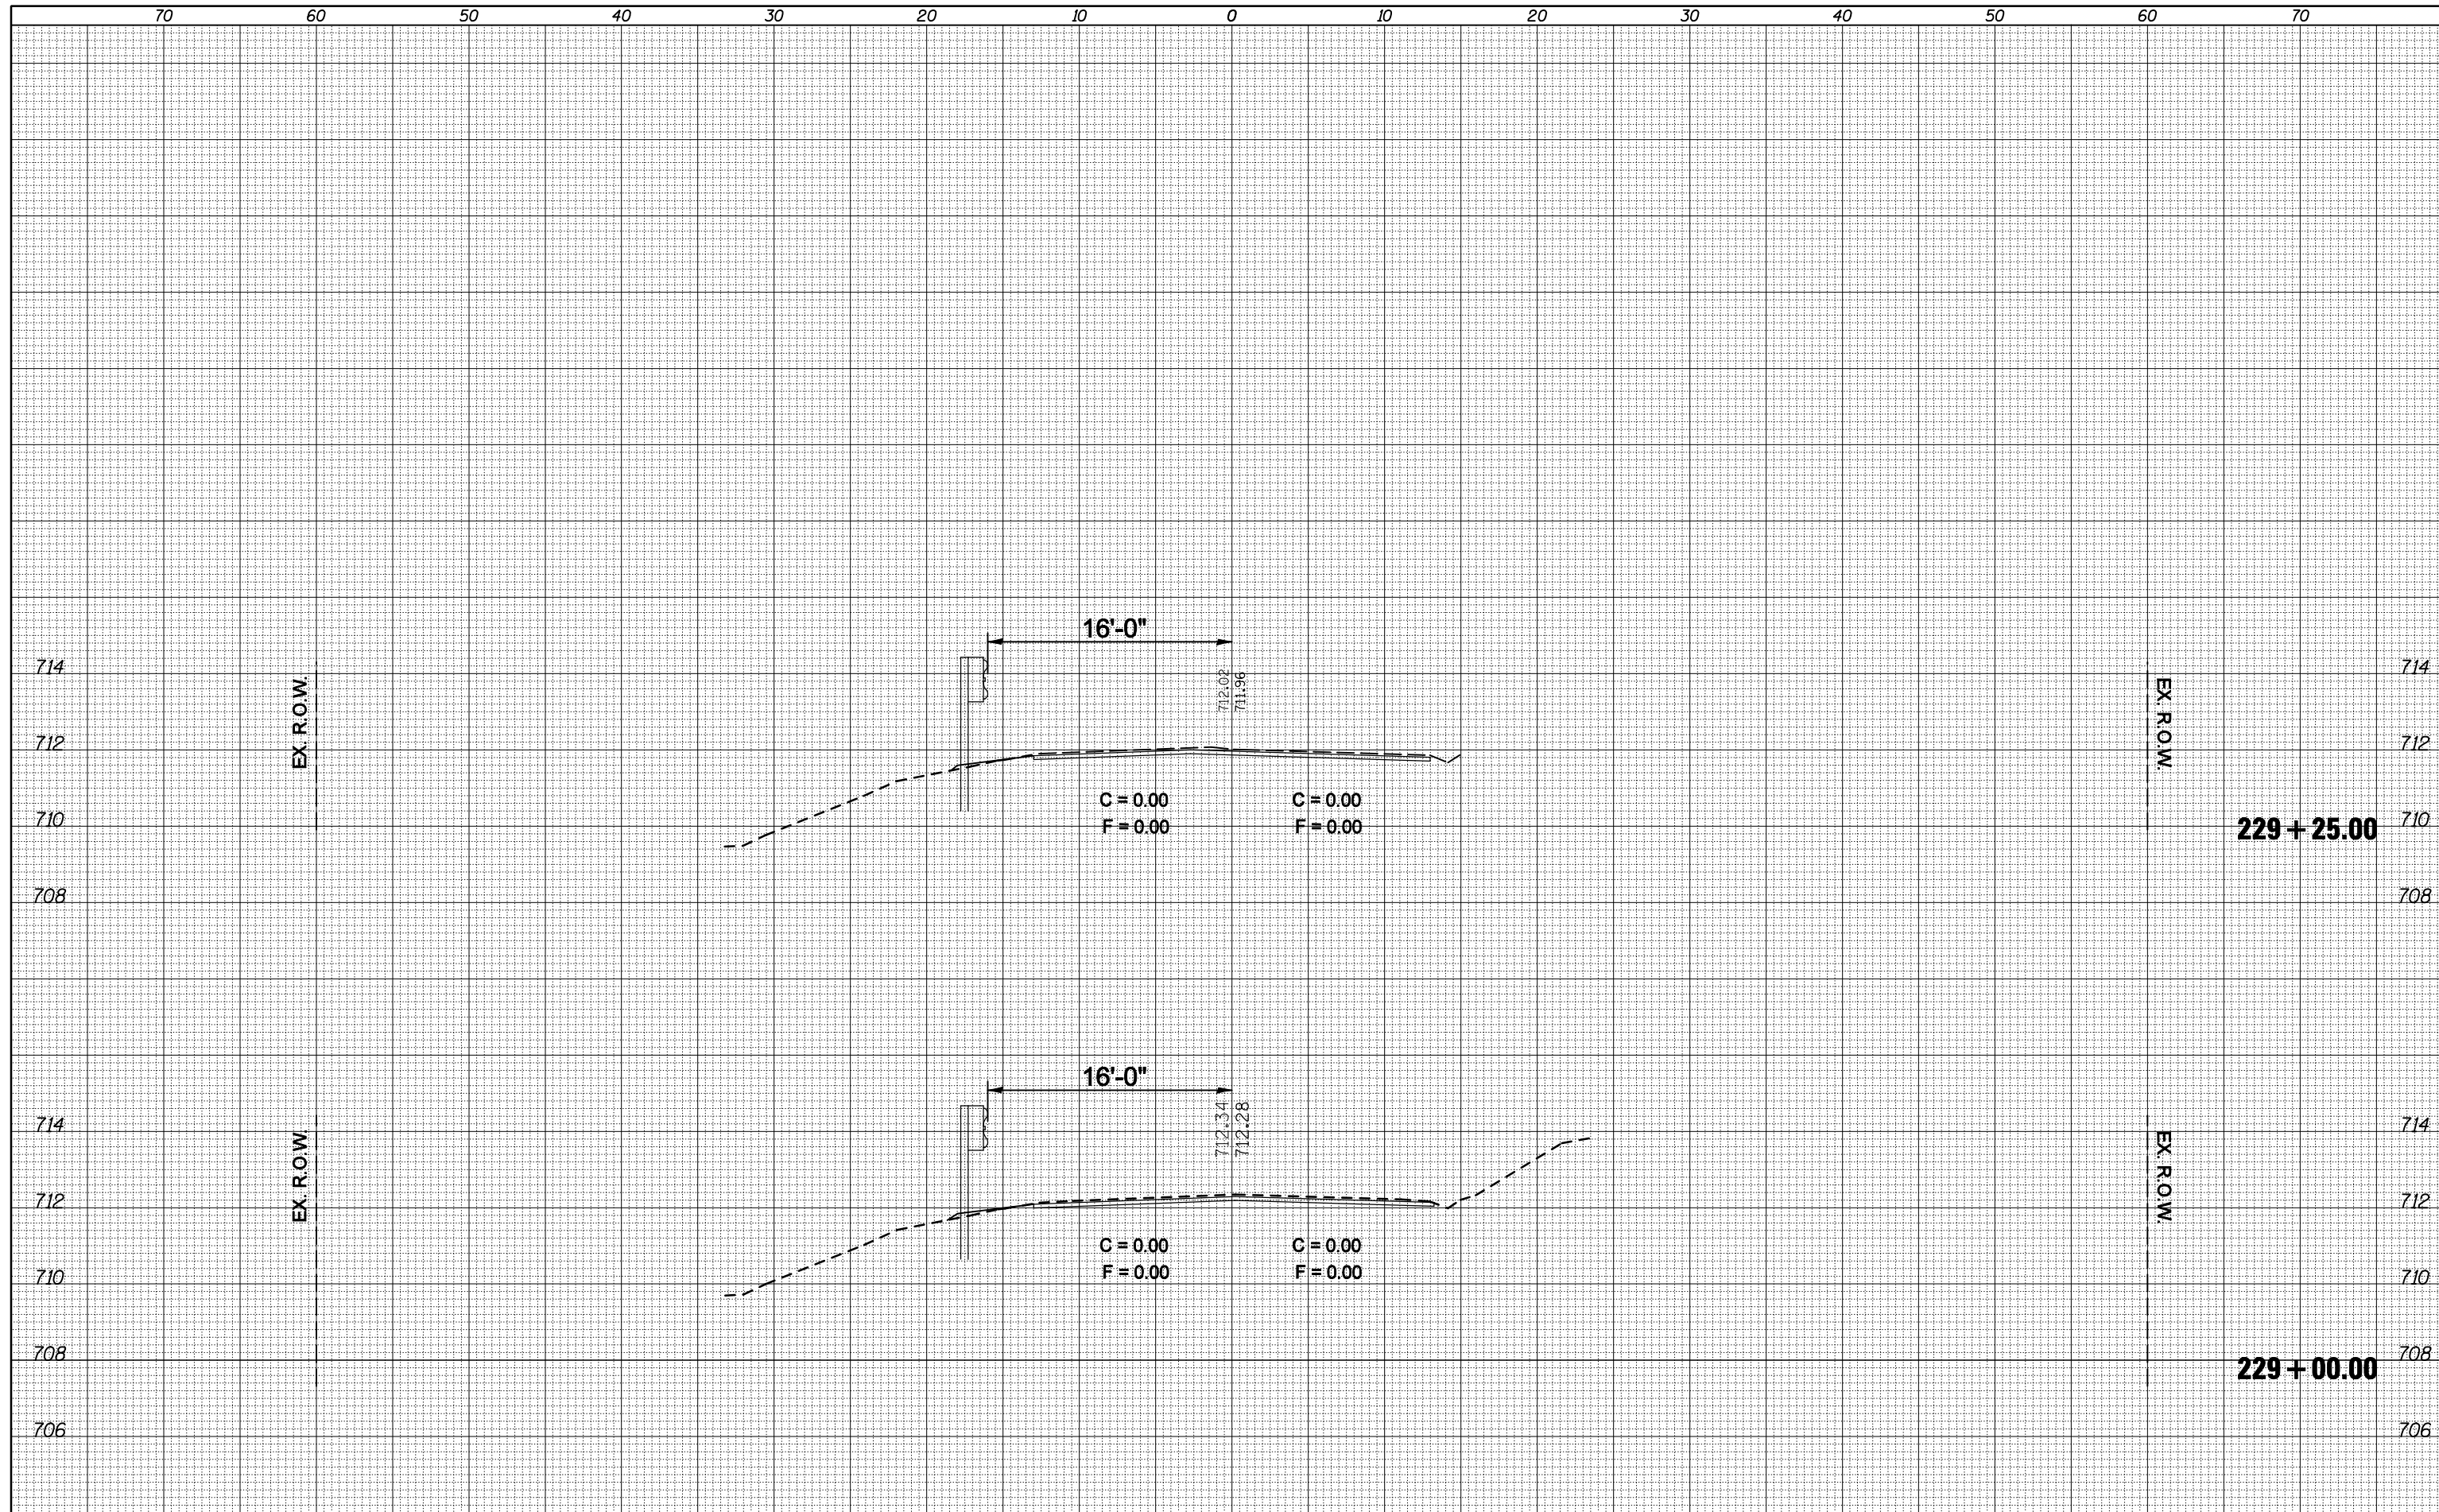

FILE NAME =
 USER NAME = ogieb
 DESIGNED -
 DRAWN -
 CHECKED -
 DATE -

DESIGNED -
 DRAWN -
 CHECKED -
 DATE -

REVISIED -
 REVISED -
 REVISIED -
 REVISED -

STATE OF ILLINOIS
 DEPARTMENT OF TRANSPORTATION

CROSS SECTIONS

SCALE: SHEET NO. OF SHEETS STA. 229+00.00 TO STA. 229+25.00

F.A.P. RTE. 721	SECTION 1113RS-4, 124RS	COUNTY DeWitt	TOTAL SHEETS 153	SHEET NO. 93
CONTRACT NO. 70660			ILLINOIS FED. AID PROJECT	