


FINAL SURVEY NO.	
SURVEYED PLOTTED AREAS CHECKED	
NOTE BOOK NO.	
DATE	
BY	

ORIGINAL SURVEY NO.	
SURVEYED PLOTTED AREAS CHECKED	
NOTE BOOK NO.	
DATE	
BY	

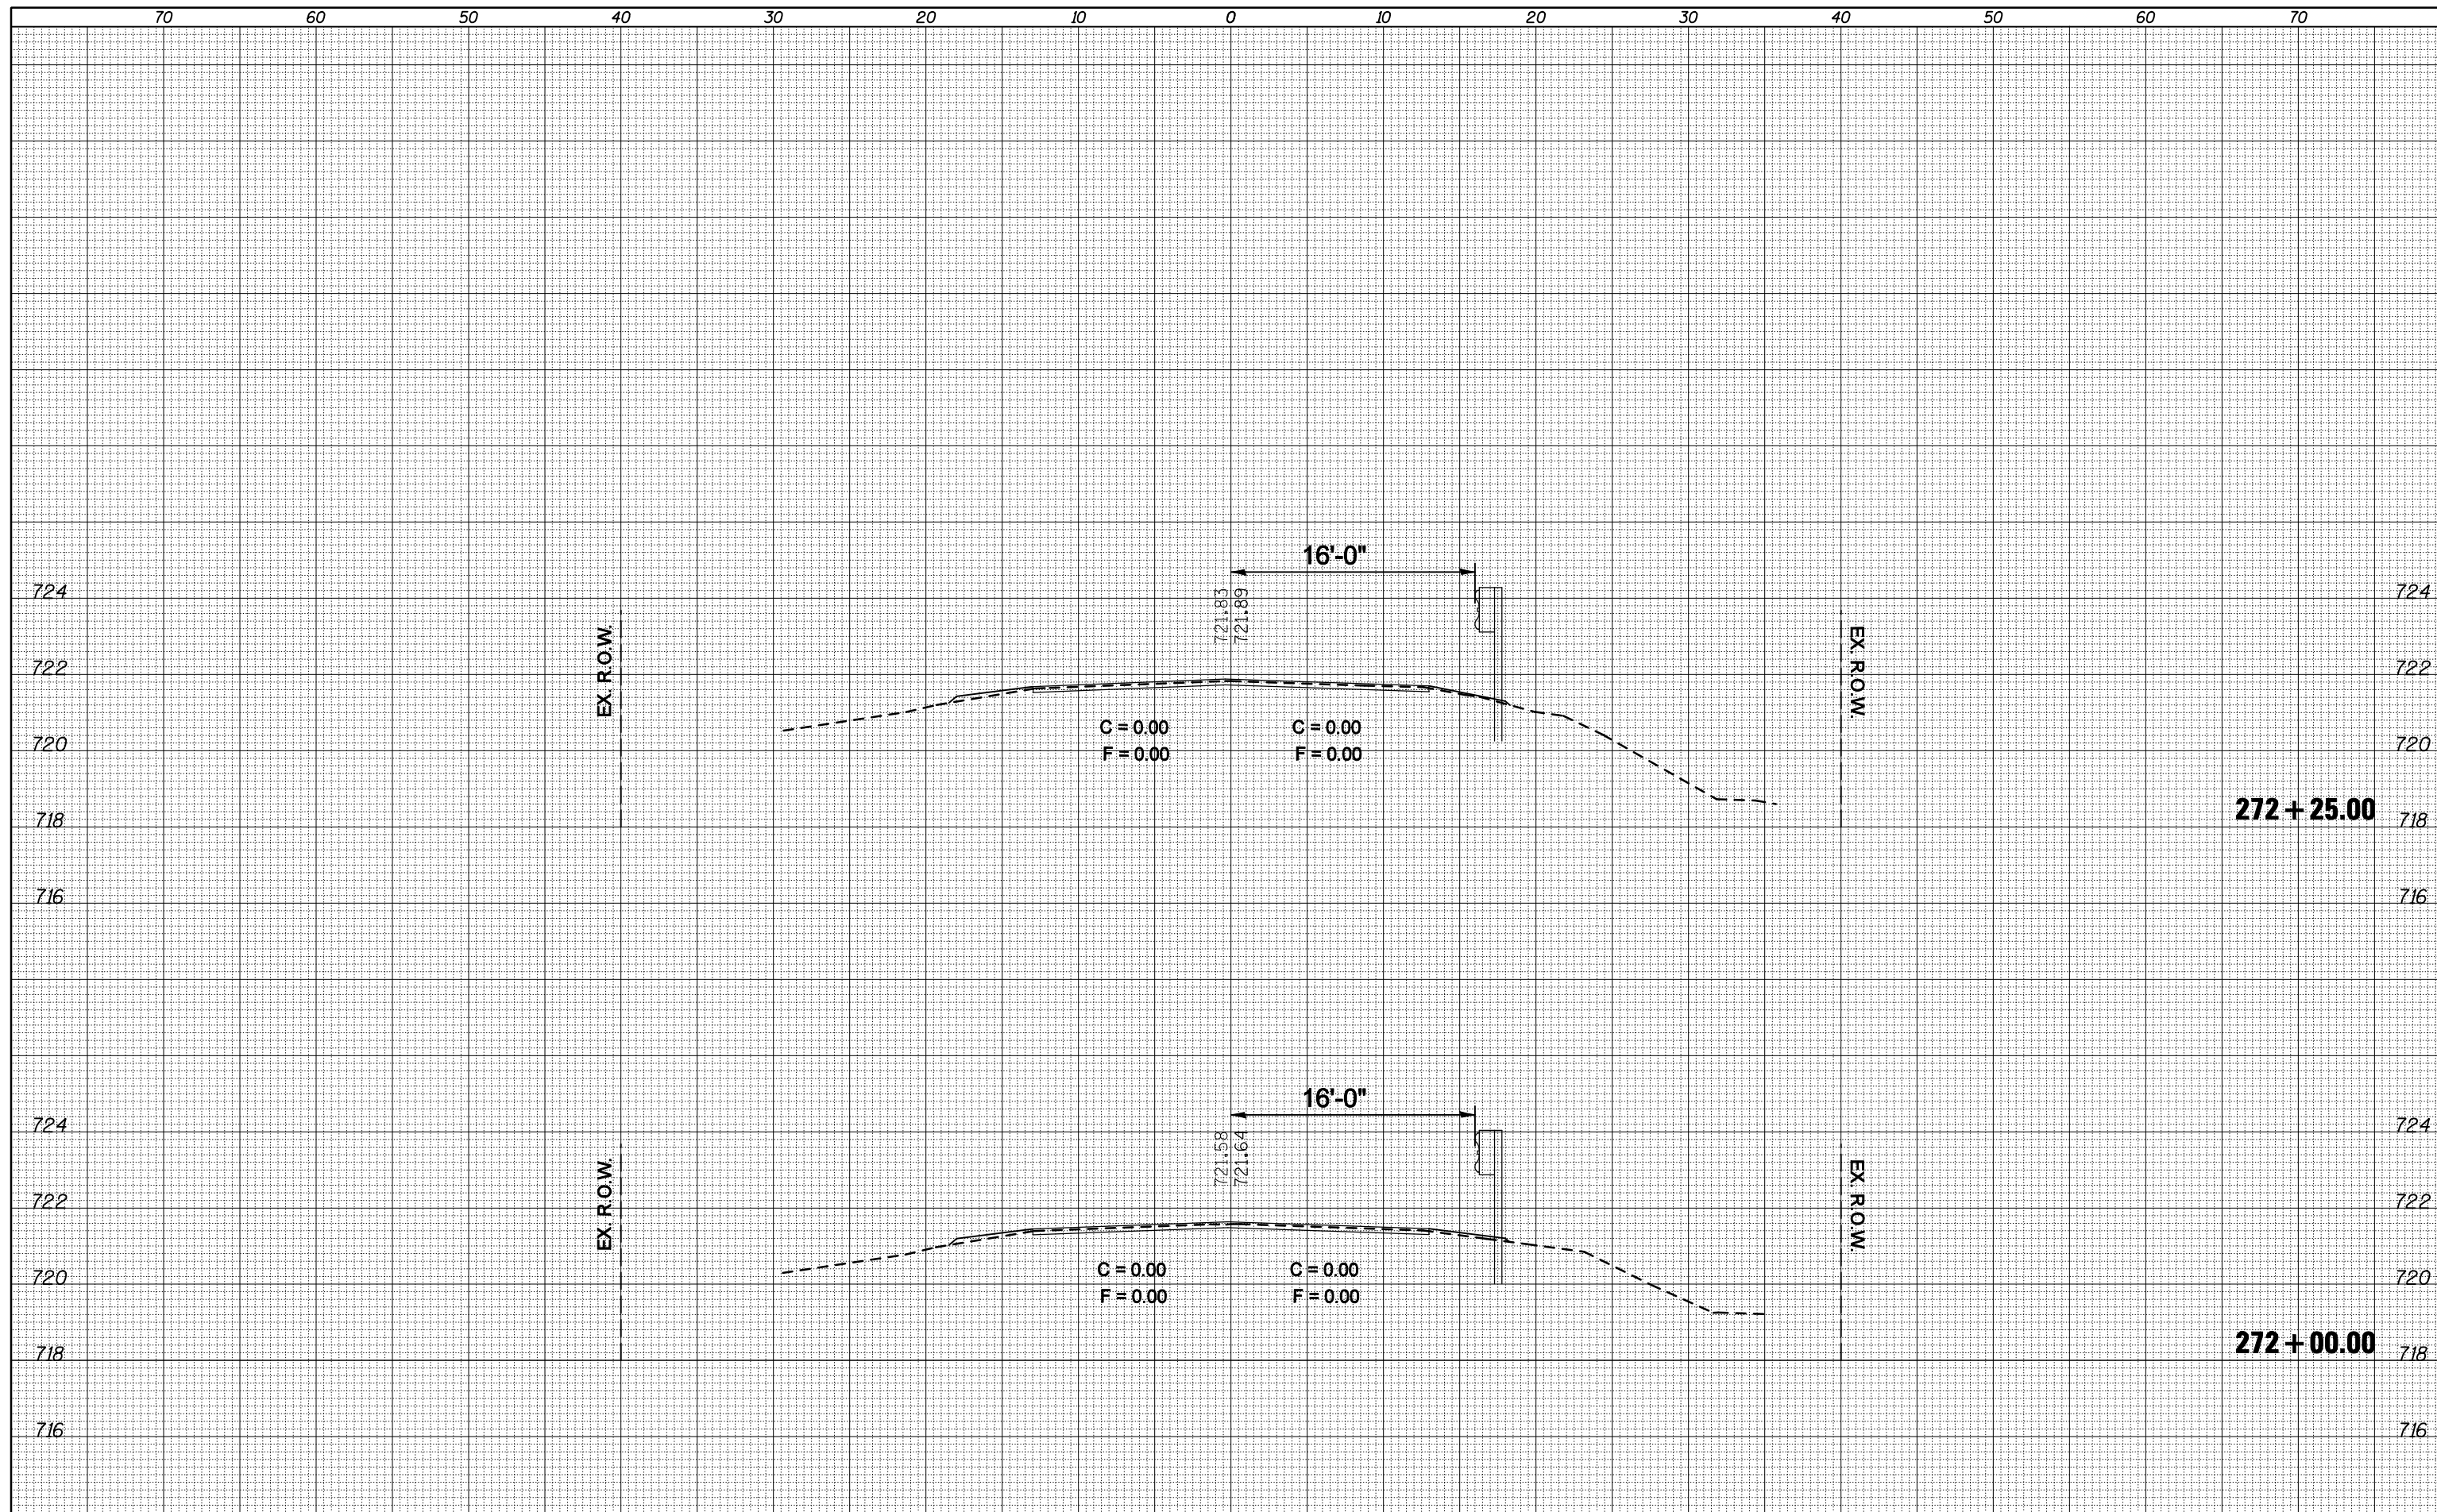

FILE NAME = c:\pwork\pwork\oglab\0106513\0570660-sht-xp-271+00-273+75.dgn	USER NAME = ogieb.j	DESIGNED -	REVISED -	SCALE: 1" = 40'	SHEET NO. OF SHEETS STA. 272+00.00 TO STA. 272+25.00	SECTION (113RS-4, 124RS)	COUNTY DeWitt	TOTAL SHEETS 153	SHEET NO. 111
	PLOT SCALE = 18.0000" / IN.	CHECKED -	REVISED -					CONTRACT NO. 70660	ILLINOIS FED. AID PROJECT
	PLOT DATE = 2/3/2011	DATE -	REVISED -	STATE OF ILLINOIS DEPARTMENT OF TRANSPORTATION CROSS SECTIONS					