


BY	DATE
ORIGINAL SURVEY	DESIGNED -
NOTE BOOK	DRAWN -
NO.	CHECKED -
	DATE -
	REVIS

BY	DATE
ORIGINAL SURVEY	DESIGNED -
NOTE BOOK	DRAWN -
NO.	CHECKED -
	DATE -
	REVIS

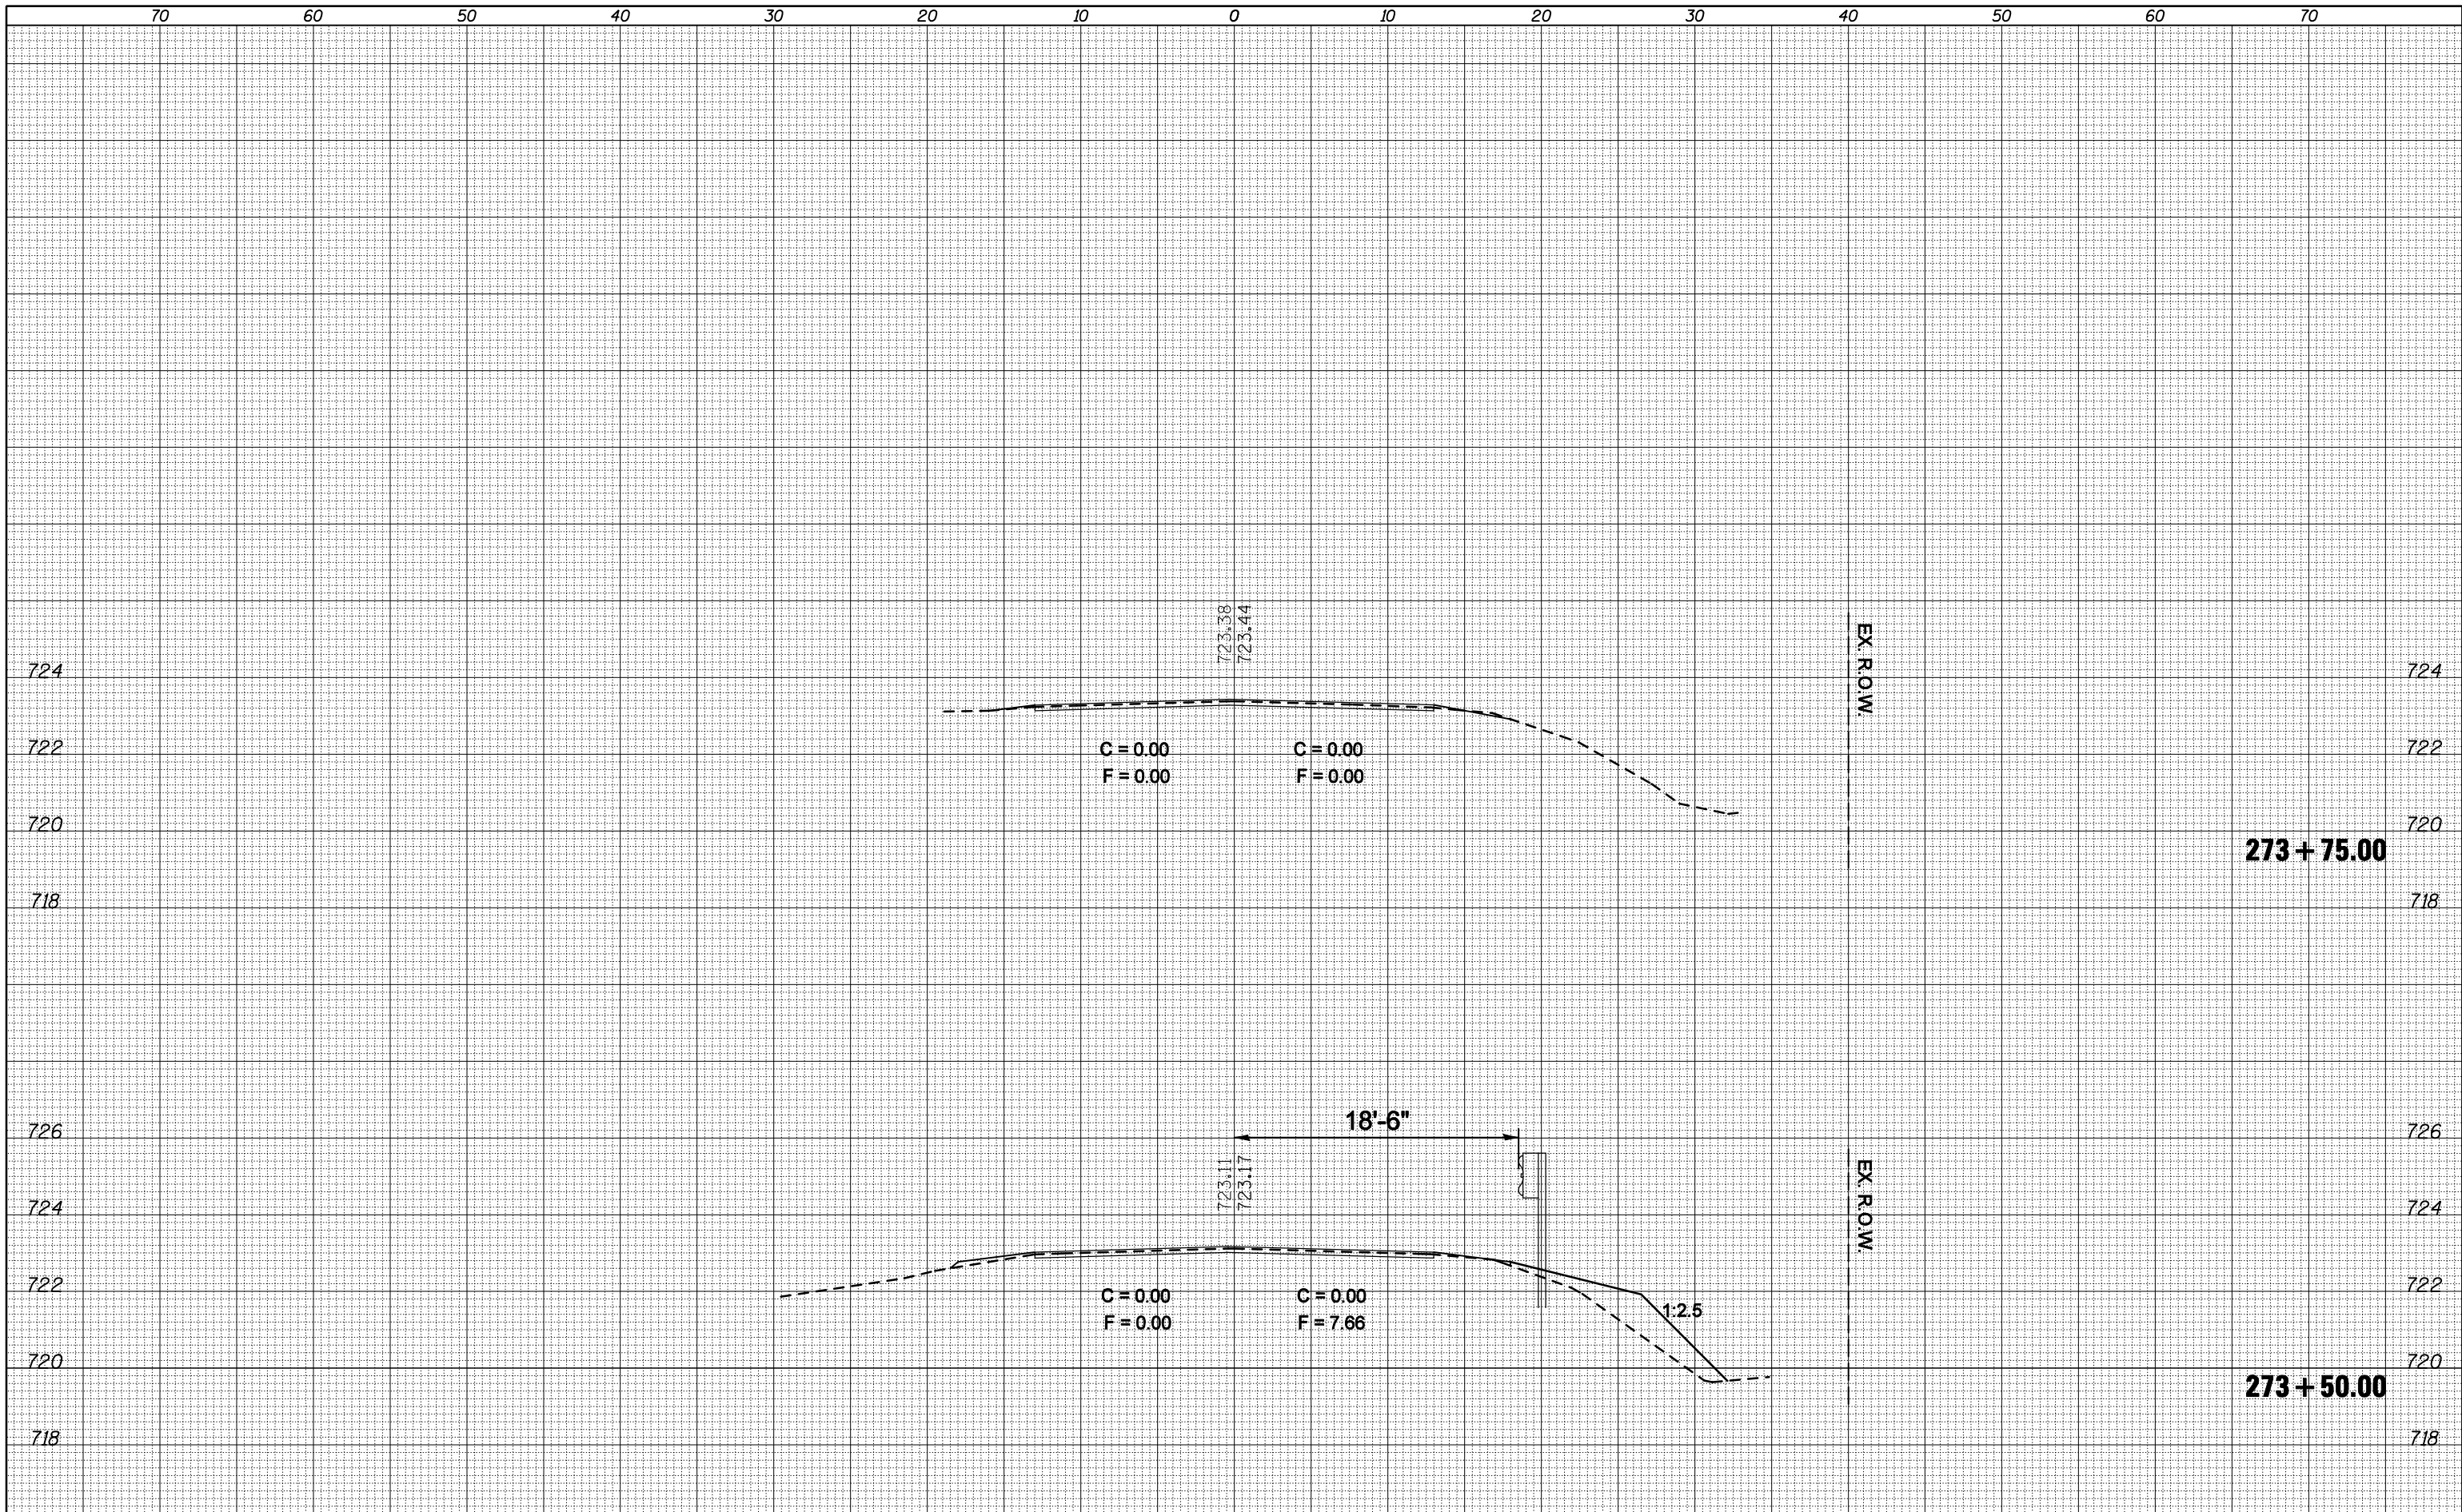

FILE NAME =	USER NAME = ogieb.j	DESIGNED -	REVIS -
ca:\pw\work\p\dot\ogieb.j\0106513\0570660-sht-xp_271+00_273+75.dgn		DRAWN -	REVIS -
	PLOT SCALE = 10.0000 ' / IN.	CHECKED -	REVIS -
	PLOT DATE = 2/3/2011	DATE -	REVIS -

DESIGNED -	REVIS -
DRAWN -	REVIS -
CHECKED -	REVIS -
DATE -	REVIS -

**STATE OF ILLINOIS  
DEPARTMENT OF TRANSPORTATION**

SCALE:	SHEET NO.	OF SHEETS	STA. 273+50.00 TO STA. 273+75.00
--------	-----------	-----------	----------------------------------

F.A.P. RTE.	SECTION	COUNTY	TOTAL SHEETS	SHEET NO.
721	(113RS-4, 124RS)	DeWitt	153	114
CONTRACT NO. 70660			ILLINOIS FED. AID PROJECT	