


BY	DATE
FINL SURVEY NO.	SURVEYED PLOTTED
	NOTE BOOK
	AREAS CHECKED

BY	DATE
ORIGINAL SURVEY NO.	SURVEYED PLOTTED
	NOTE BOOK
	AREAS CHECKED

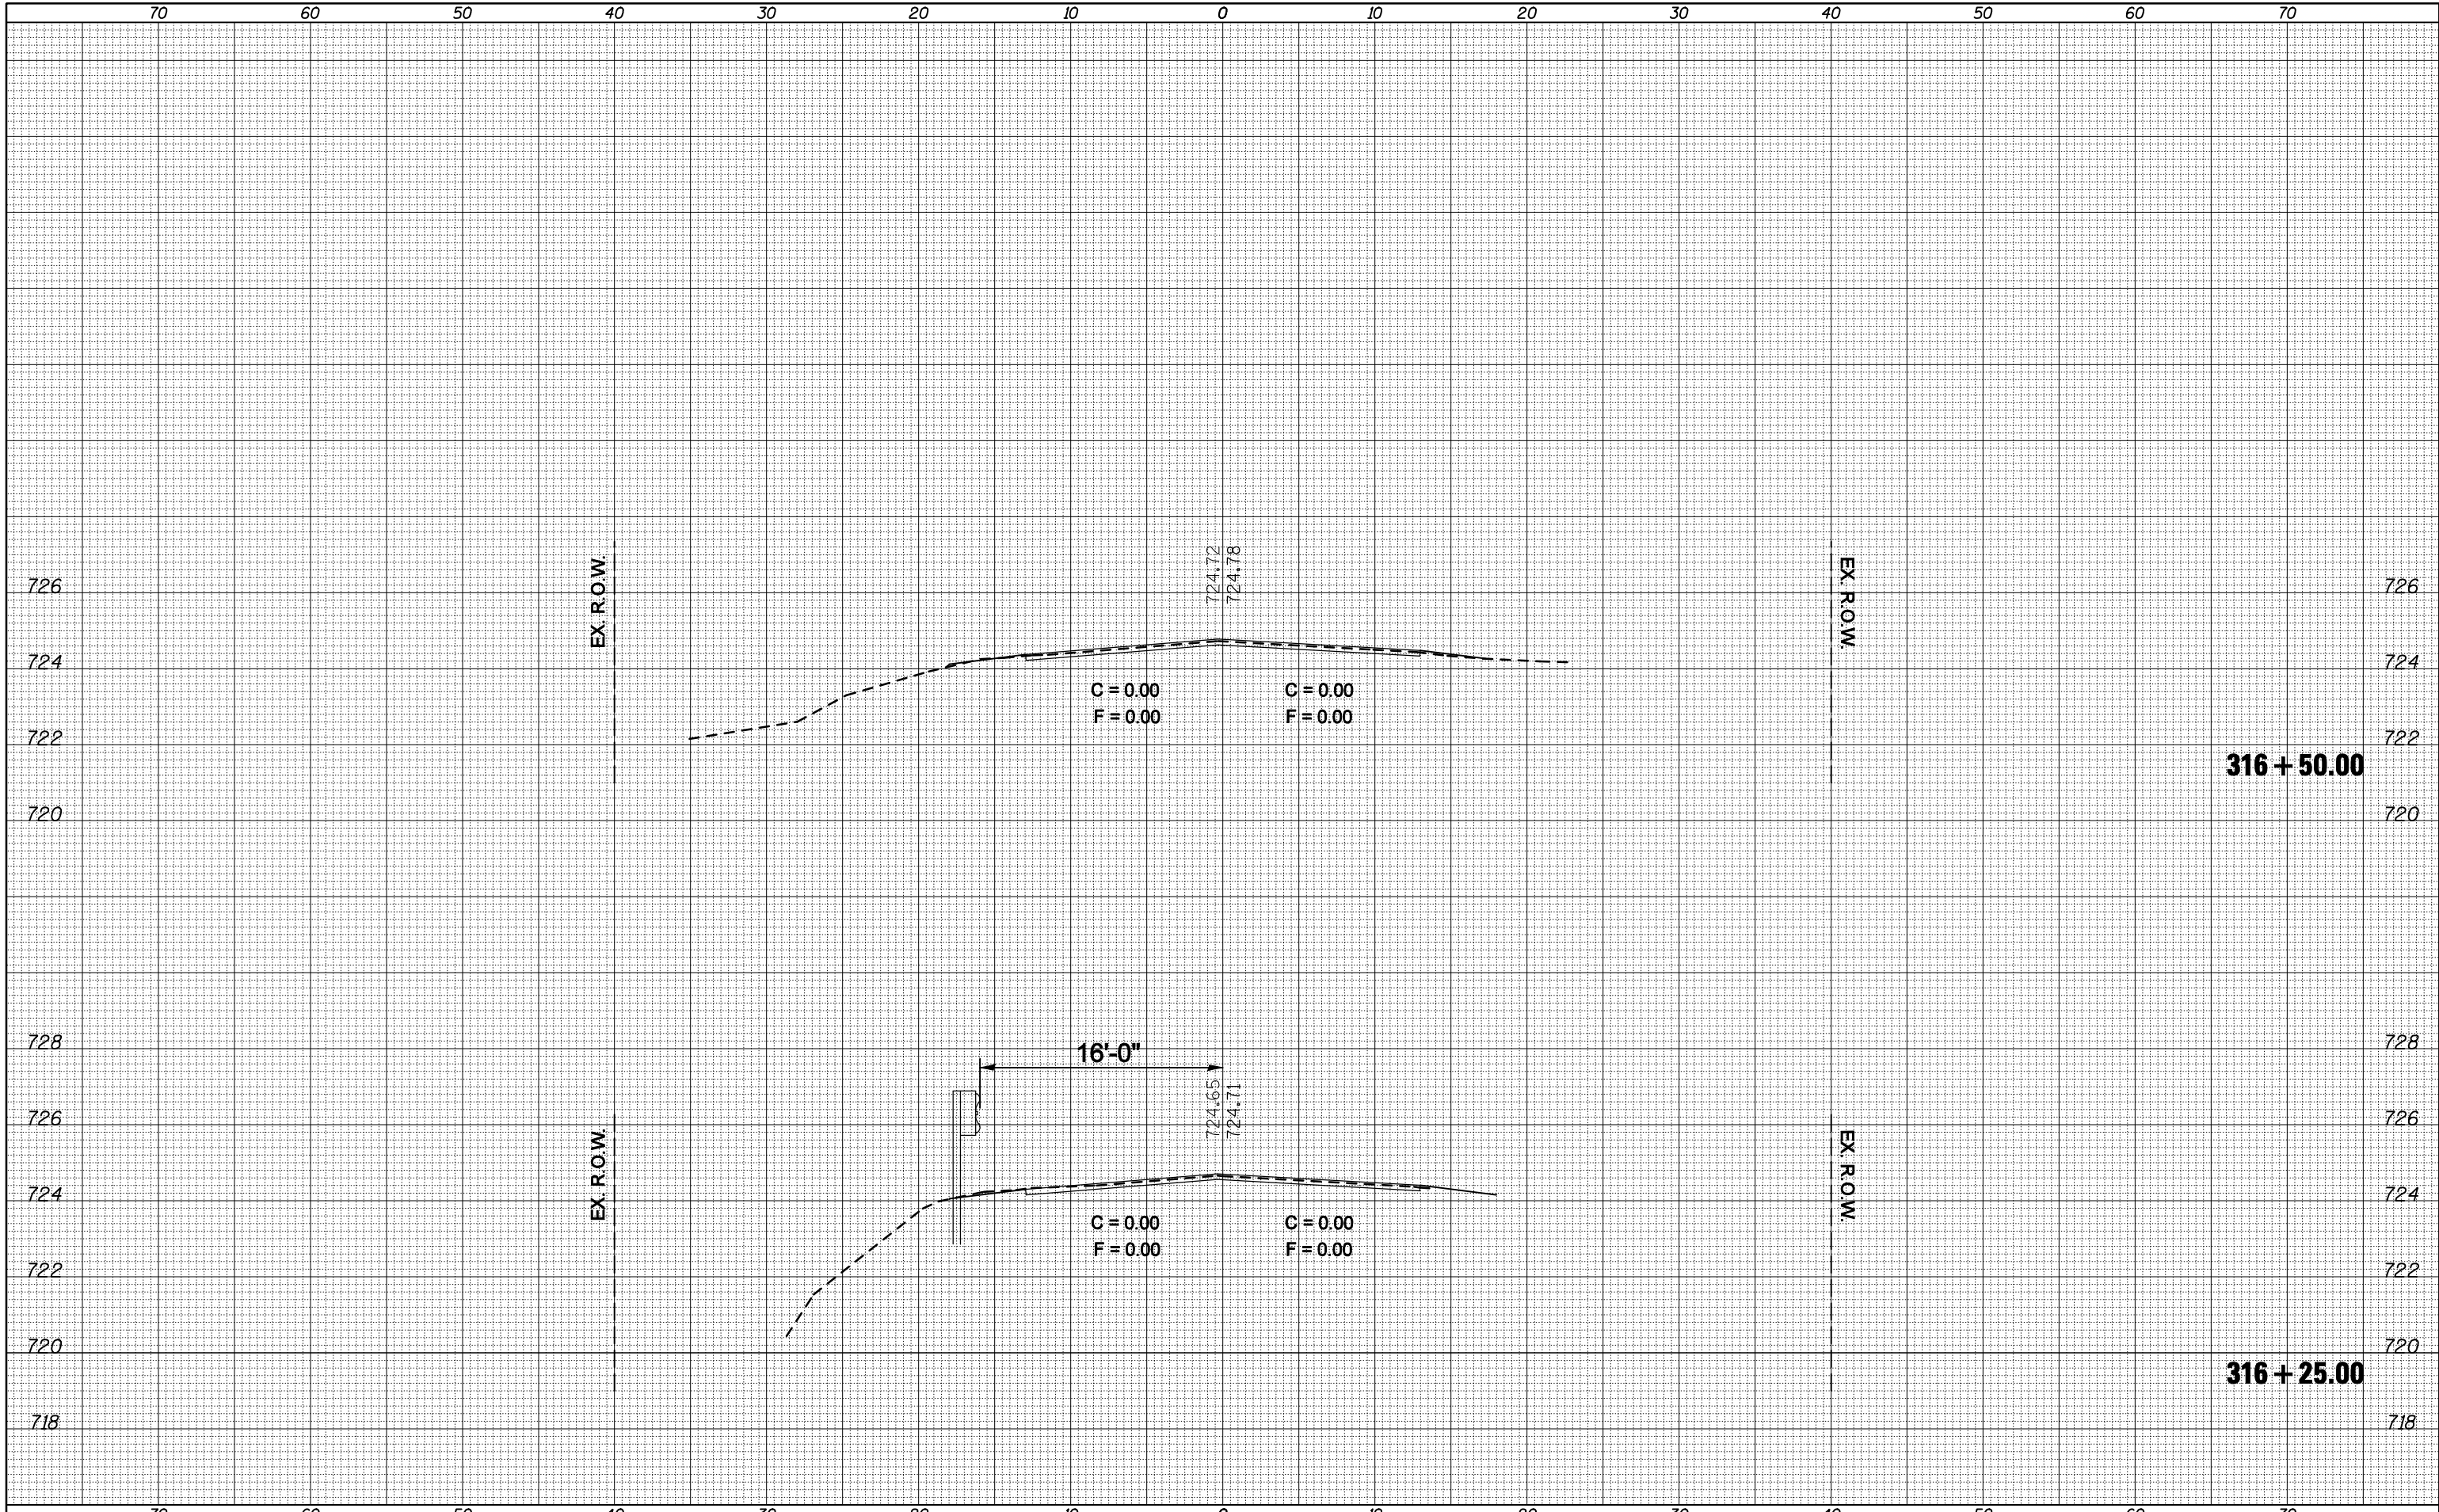

FILE NAME =	USER NAME = ogieb.j	DESIGNED -	REVISED -	F.A.P. RTE.	SECTION	COUNTY	TOTAL SHEETS	SHEET NO.
c:\pwork\pwork\ogieb\j\0106513\0570660-sht-xp-314+75-316+50.dgn		DRAWN -	REVISED -	721	(113RS-4, 124RS)	DeWitt	153	118
		CHECKED -	REVISED -					CONTRACT NO. 70660
		DATE -	REVISED -	SCALE:	SHEET NO. OF SHEETS		STA. 316+25.00 TO STA. 316+50.00	
					ILLINOIS FED. AID PROJECT			

STATE OF ILLINOIS  
DEPARTMENT OF TRANSPORTATION

CROSS SECTIONS