


DATE	
BY	
SURVEYED	
PLOTTED	
TEMPLATE	
AREAS	
CHECKED	
NO.	

DATE	
BY	
SURVEYED	
PLOTTED	
TEMPLATE	
AREAS	
CHECKED	
NO.	

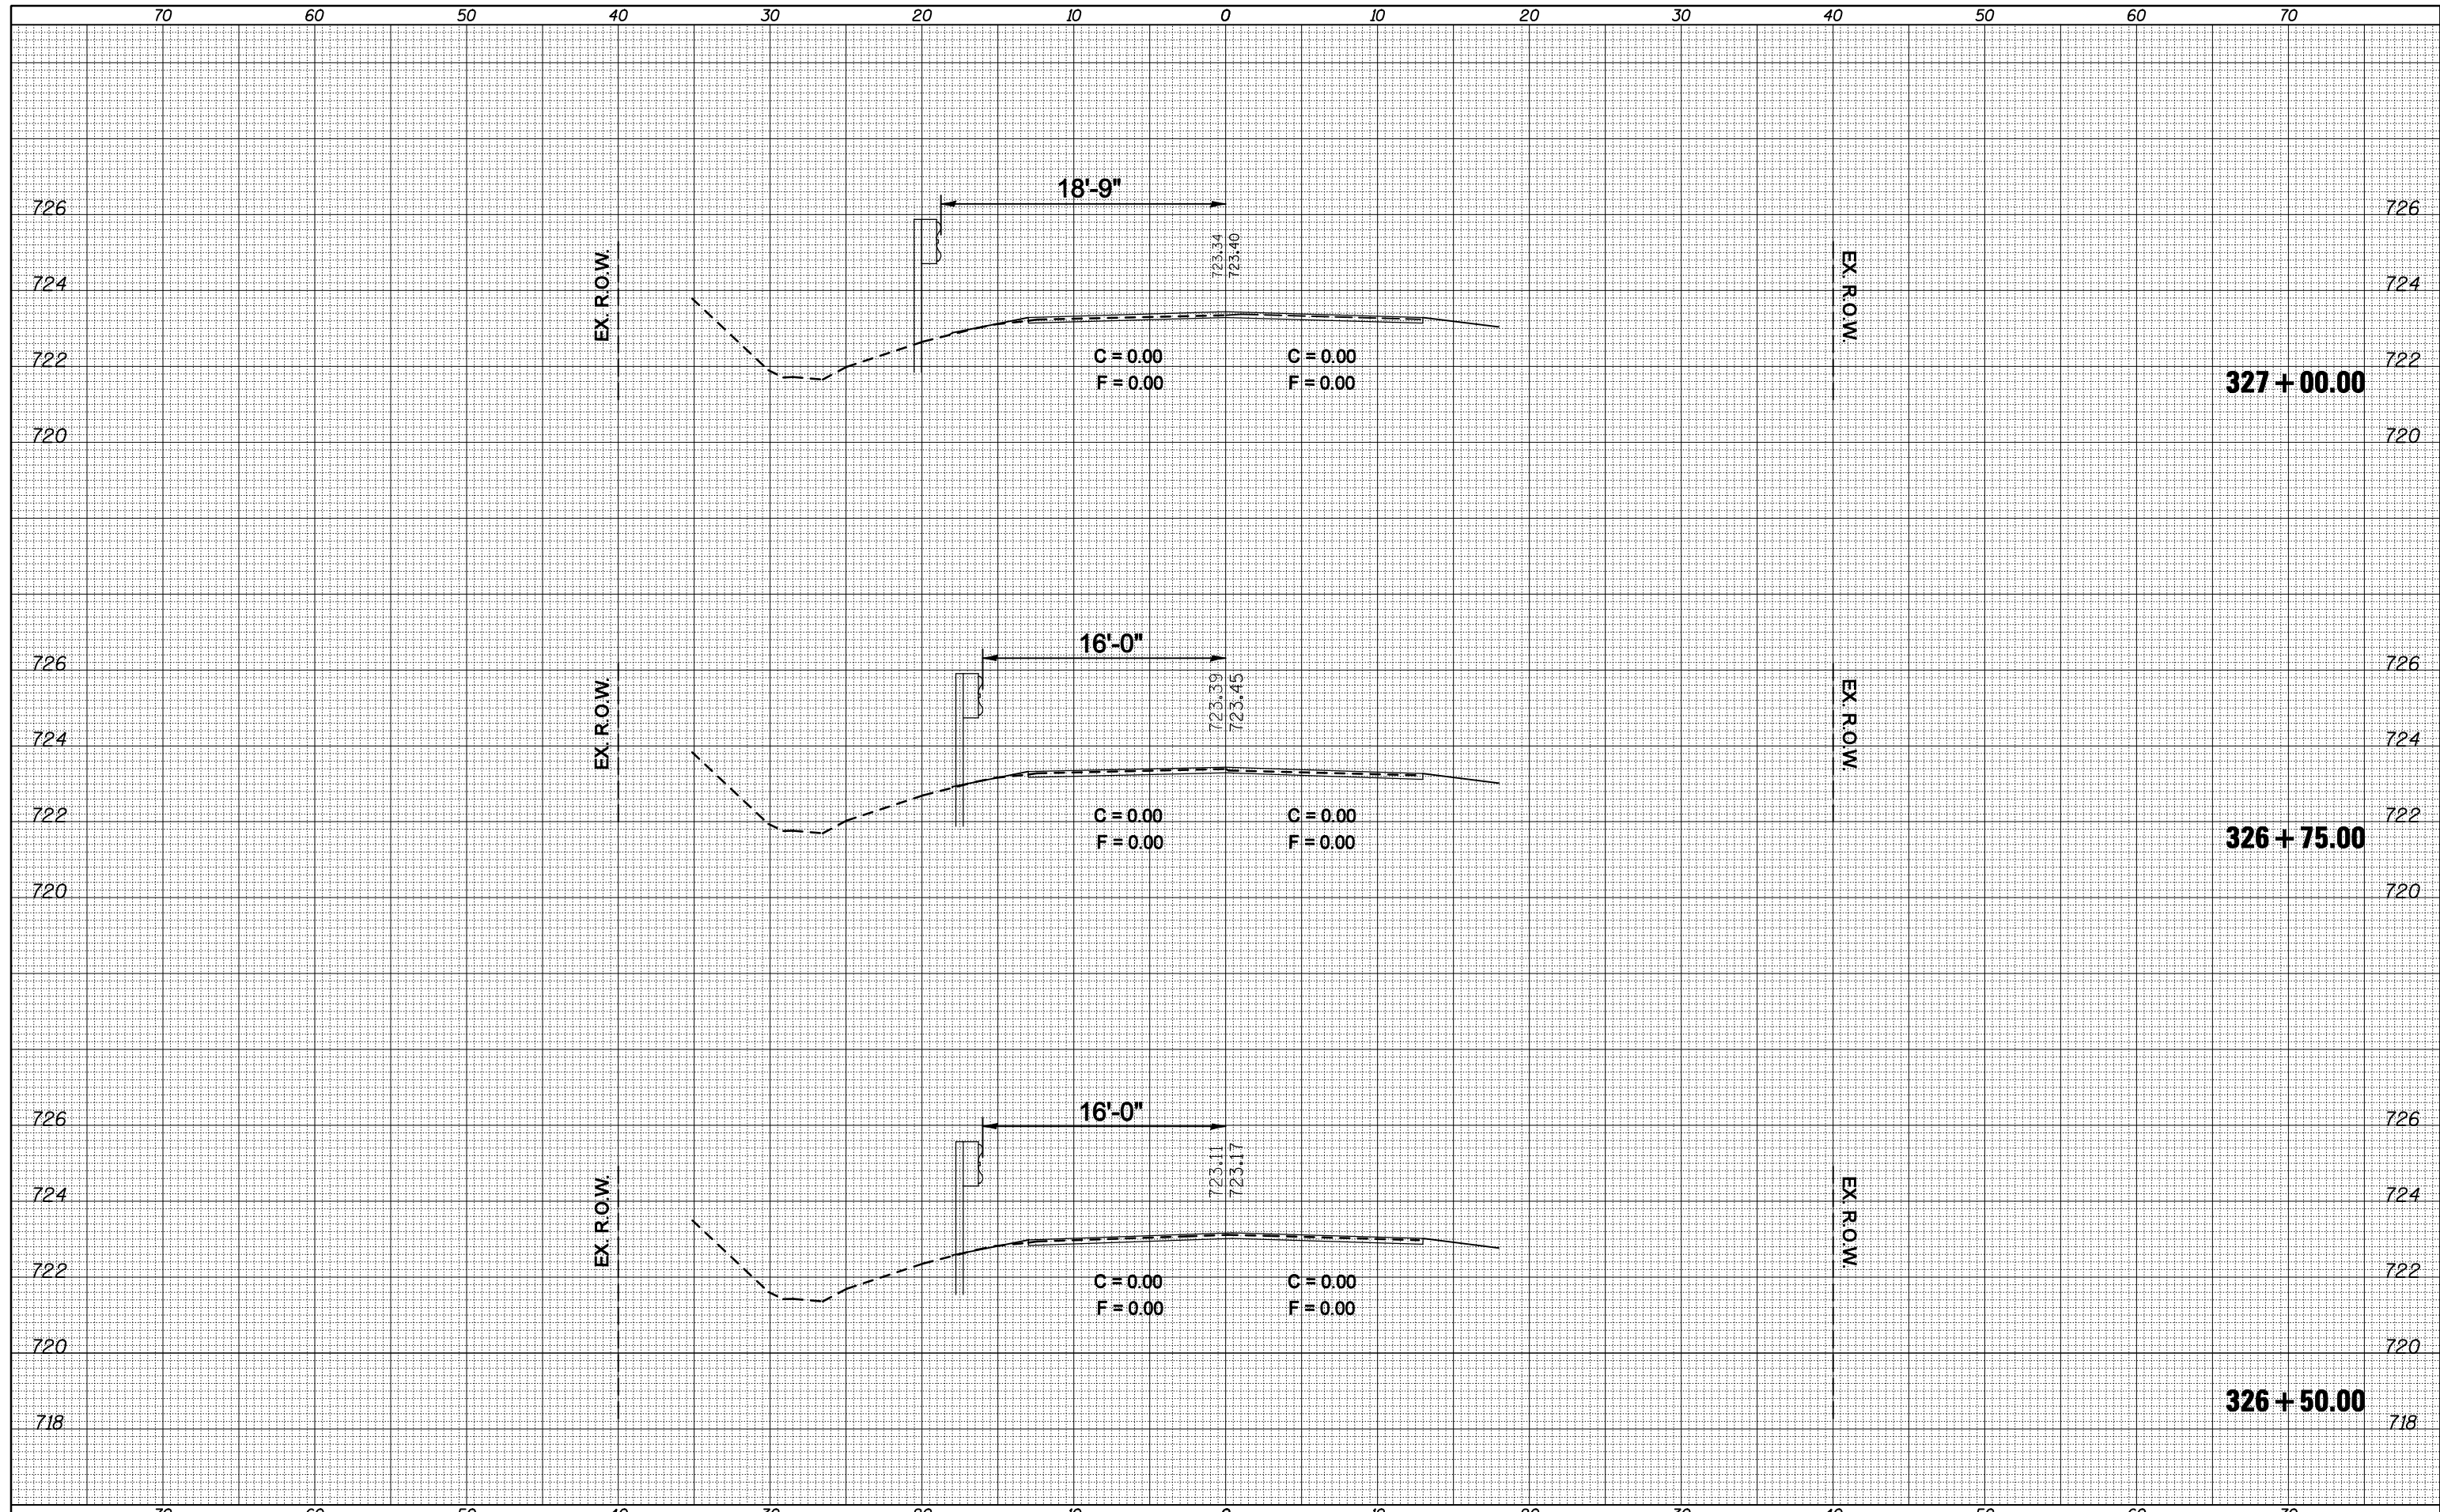

FILE NAME =	USER NAME = ogieb.j	DESIGNED -	REVISED -	STATE OF ILLINOIS DEPARTMENT OF TRANSPORTATION	CROSS SECTIONS	F.A.P. RTE.	SECTION	COUNTY	TOTAL SHEETS	SHEET NO.
ca:\pw\work\pwidot\ogleb\j\d0106513\0570660-sht-xp-324+00_327+25.dgn		DRAWN -	REVISED -			721	(113RS-4, 124RS)	DEWITT	153	124
PLOT SCALE = 10.0000 ' / IN.		CHECKED -	REVISED -			CONTRACT NO. 70660		ILLINOIS FED. AID PROJECT		
PLOT DATE = 2/3/2011		DATE -	REVISED -			SCALE:	SHEET NO. OF SHEETS	STA. 326+50.00 TO STA. 327+00.00		