


DATE	
BY	
SURVEYED	
PLOTTED	
TEMPLATE	
AREAS	
CHECKED	
FINAL SURVEY	
NOTE BOOK	
NO.	

DATE	
BY	
SURVEYED	
PLOTTED	
TEMPLATE	
AREAS	
CHECKED	
ORIGINAL SURVEY	
NOTE BOOK	
NO.	

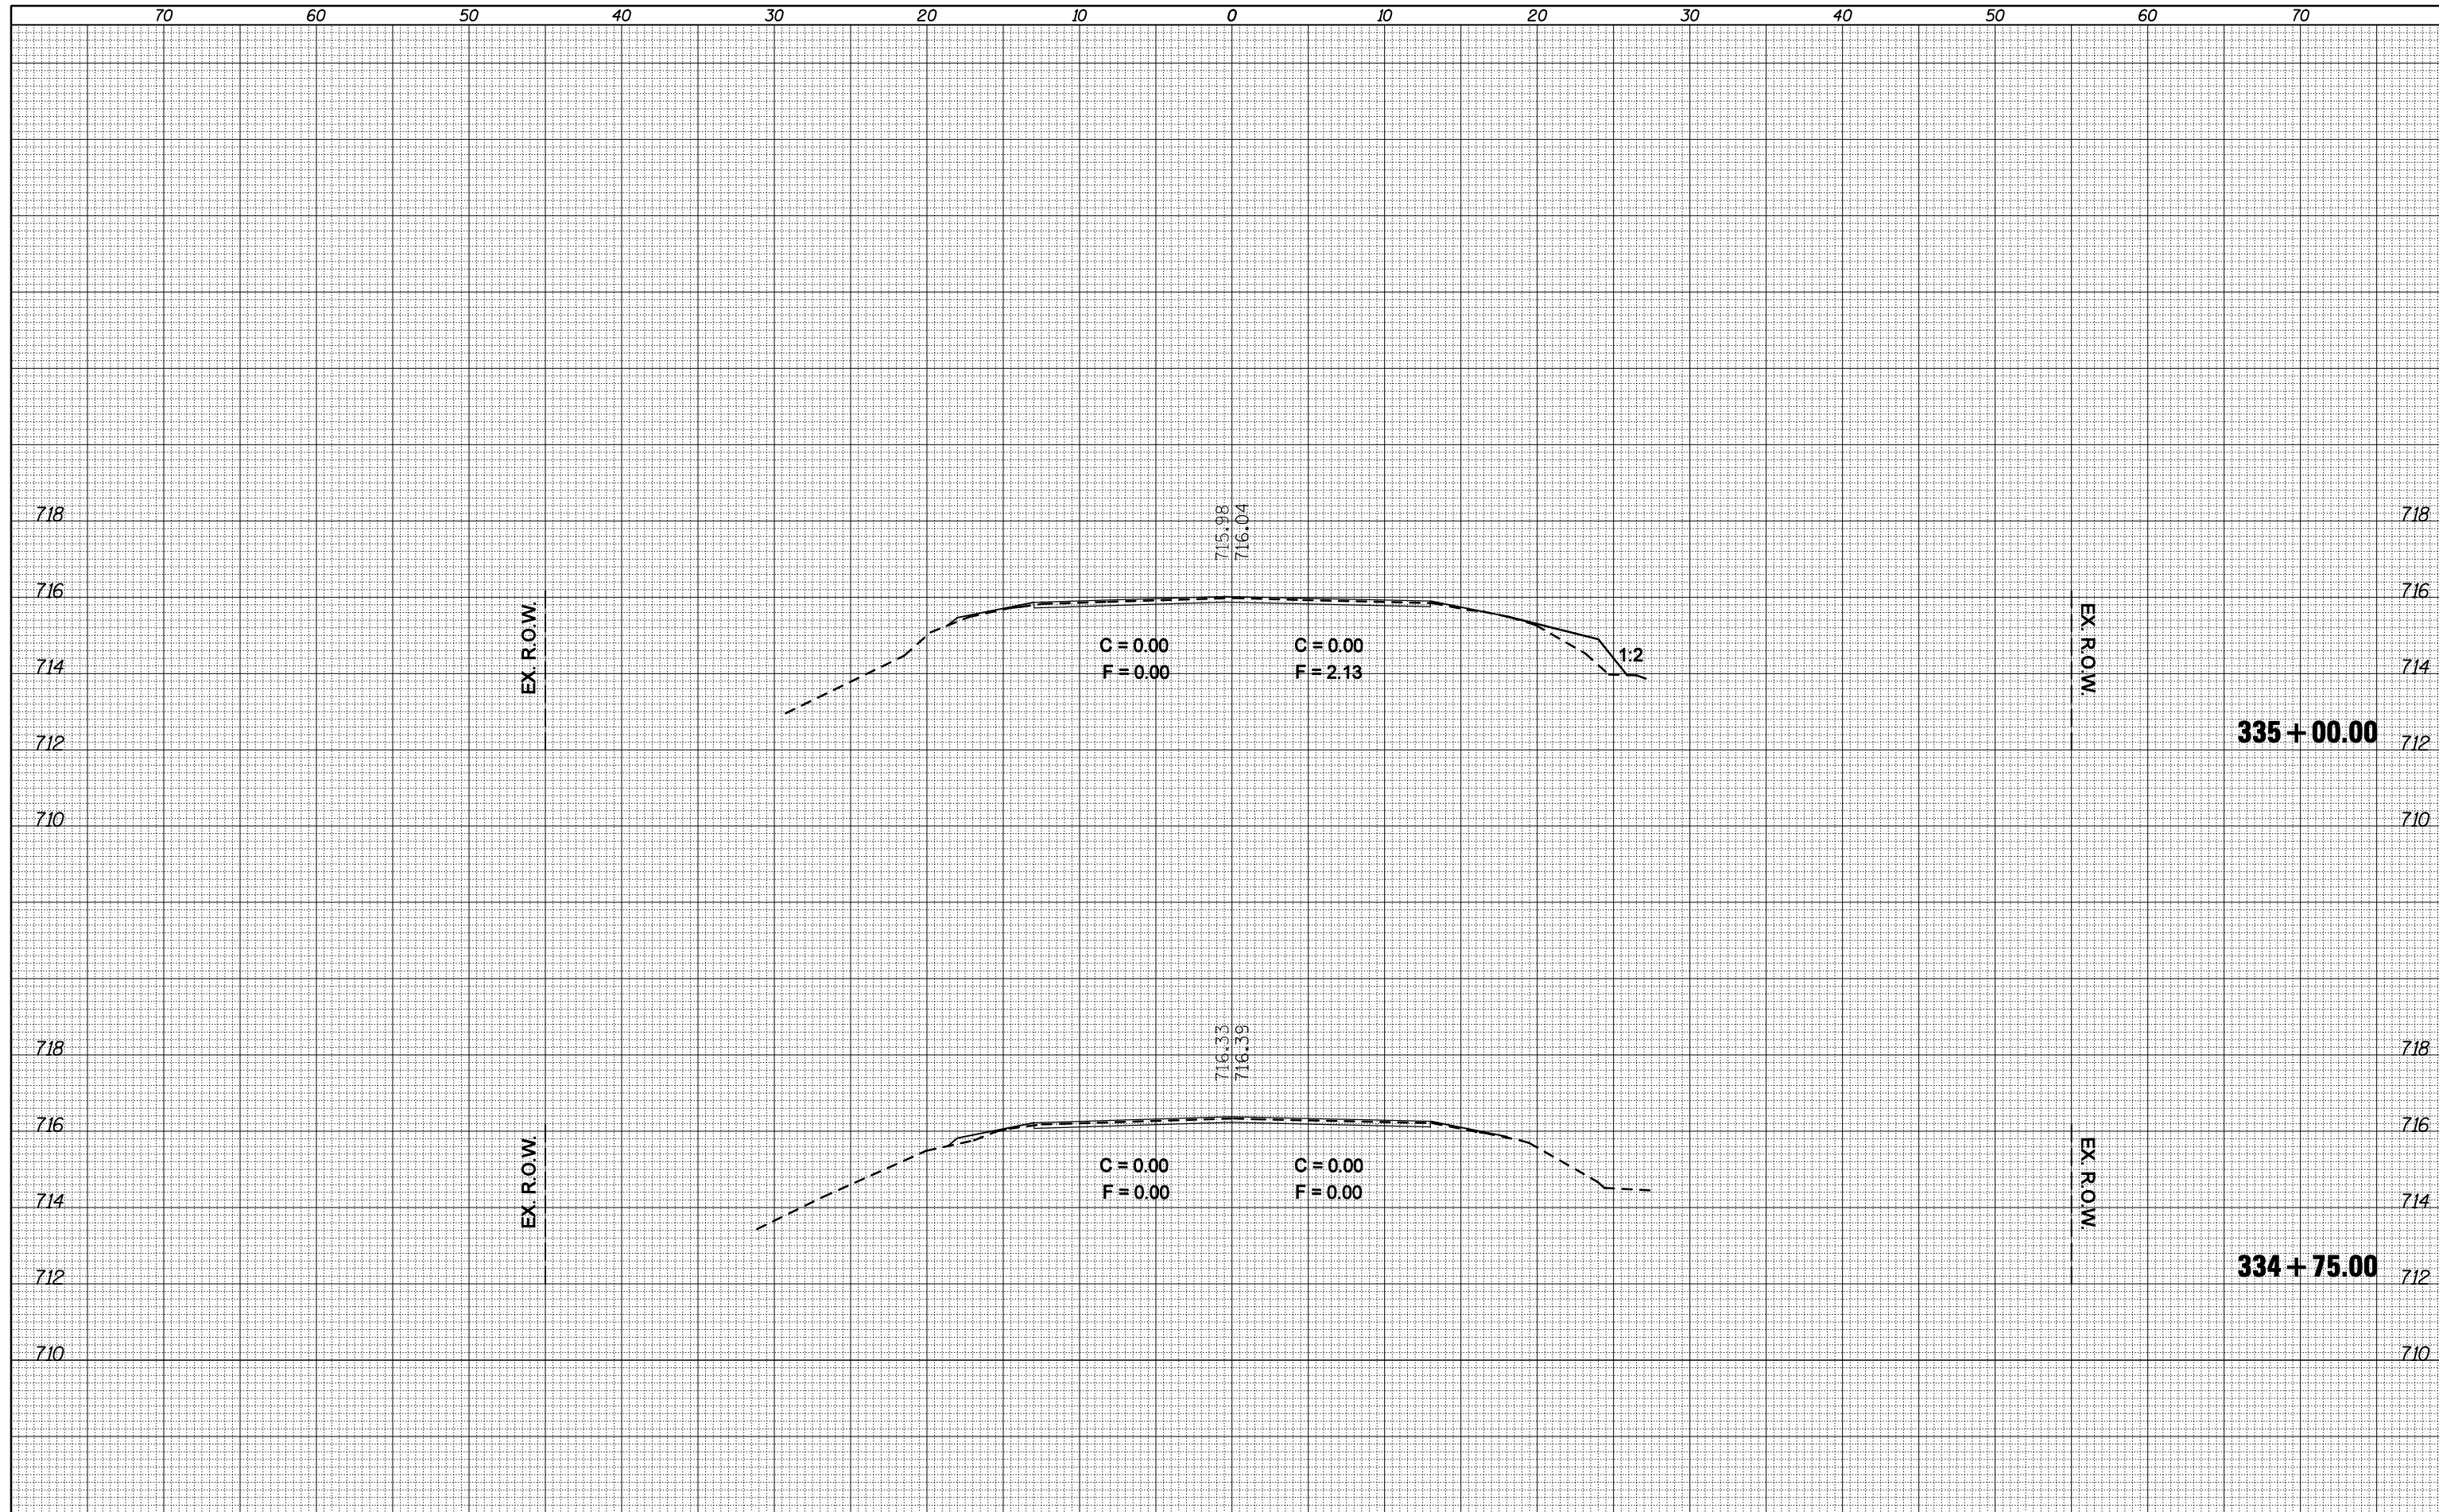

FILE NAME =	USER NAME = ogieb.j	DESIGNED -	REVISIED -	<b>STATE OF ILLINOIS</b> <b>DEPARTMENT OF TRANSPORTATION</b>	<b>CROSS SECTIONS</b>			F.A.P. RTE.	SECTION	COUNTY	TOTAL SHEETS	SHEET NO.
ca:\pw\work\p\dot\ogieb.j\d0106513\0570660-sht-xp_334+75.339+00.dgn		DRAWN -	REVISIED -		721	(113RS-4, 124RS)	DeWitt	153	126			
PLOT SCALE = 10.0000 ' / IN.		CHECKED -	REVISIED -		CONTRACT NO. 70660							
PLOT DATE = 2/3/2011		DATE -	REVISIED -		ILLINOIS FED. AID PROJECT							
SCALE:				SHEET NO.	OF	SHEETS	STA. 334+75.00	TO STA. 335+00.00				