


DATE	
BY	
SURVEYED	
PLOTTED	
TEMPLATE	
AREAS	
CHECKED	
FINAL SURVEY	
NOTE BOOK	
NO.	

DATE	
BY	
SURVEYED	
PLOTTED	
TEMPLATE	
AREAS	
CHECKED	
ORIGINAL SURVEY	
NOTE BOOK	
NO.	

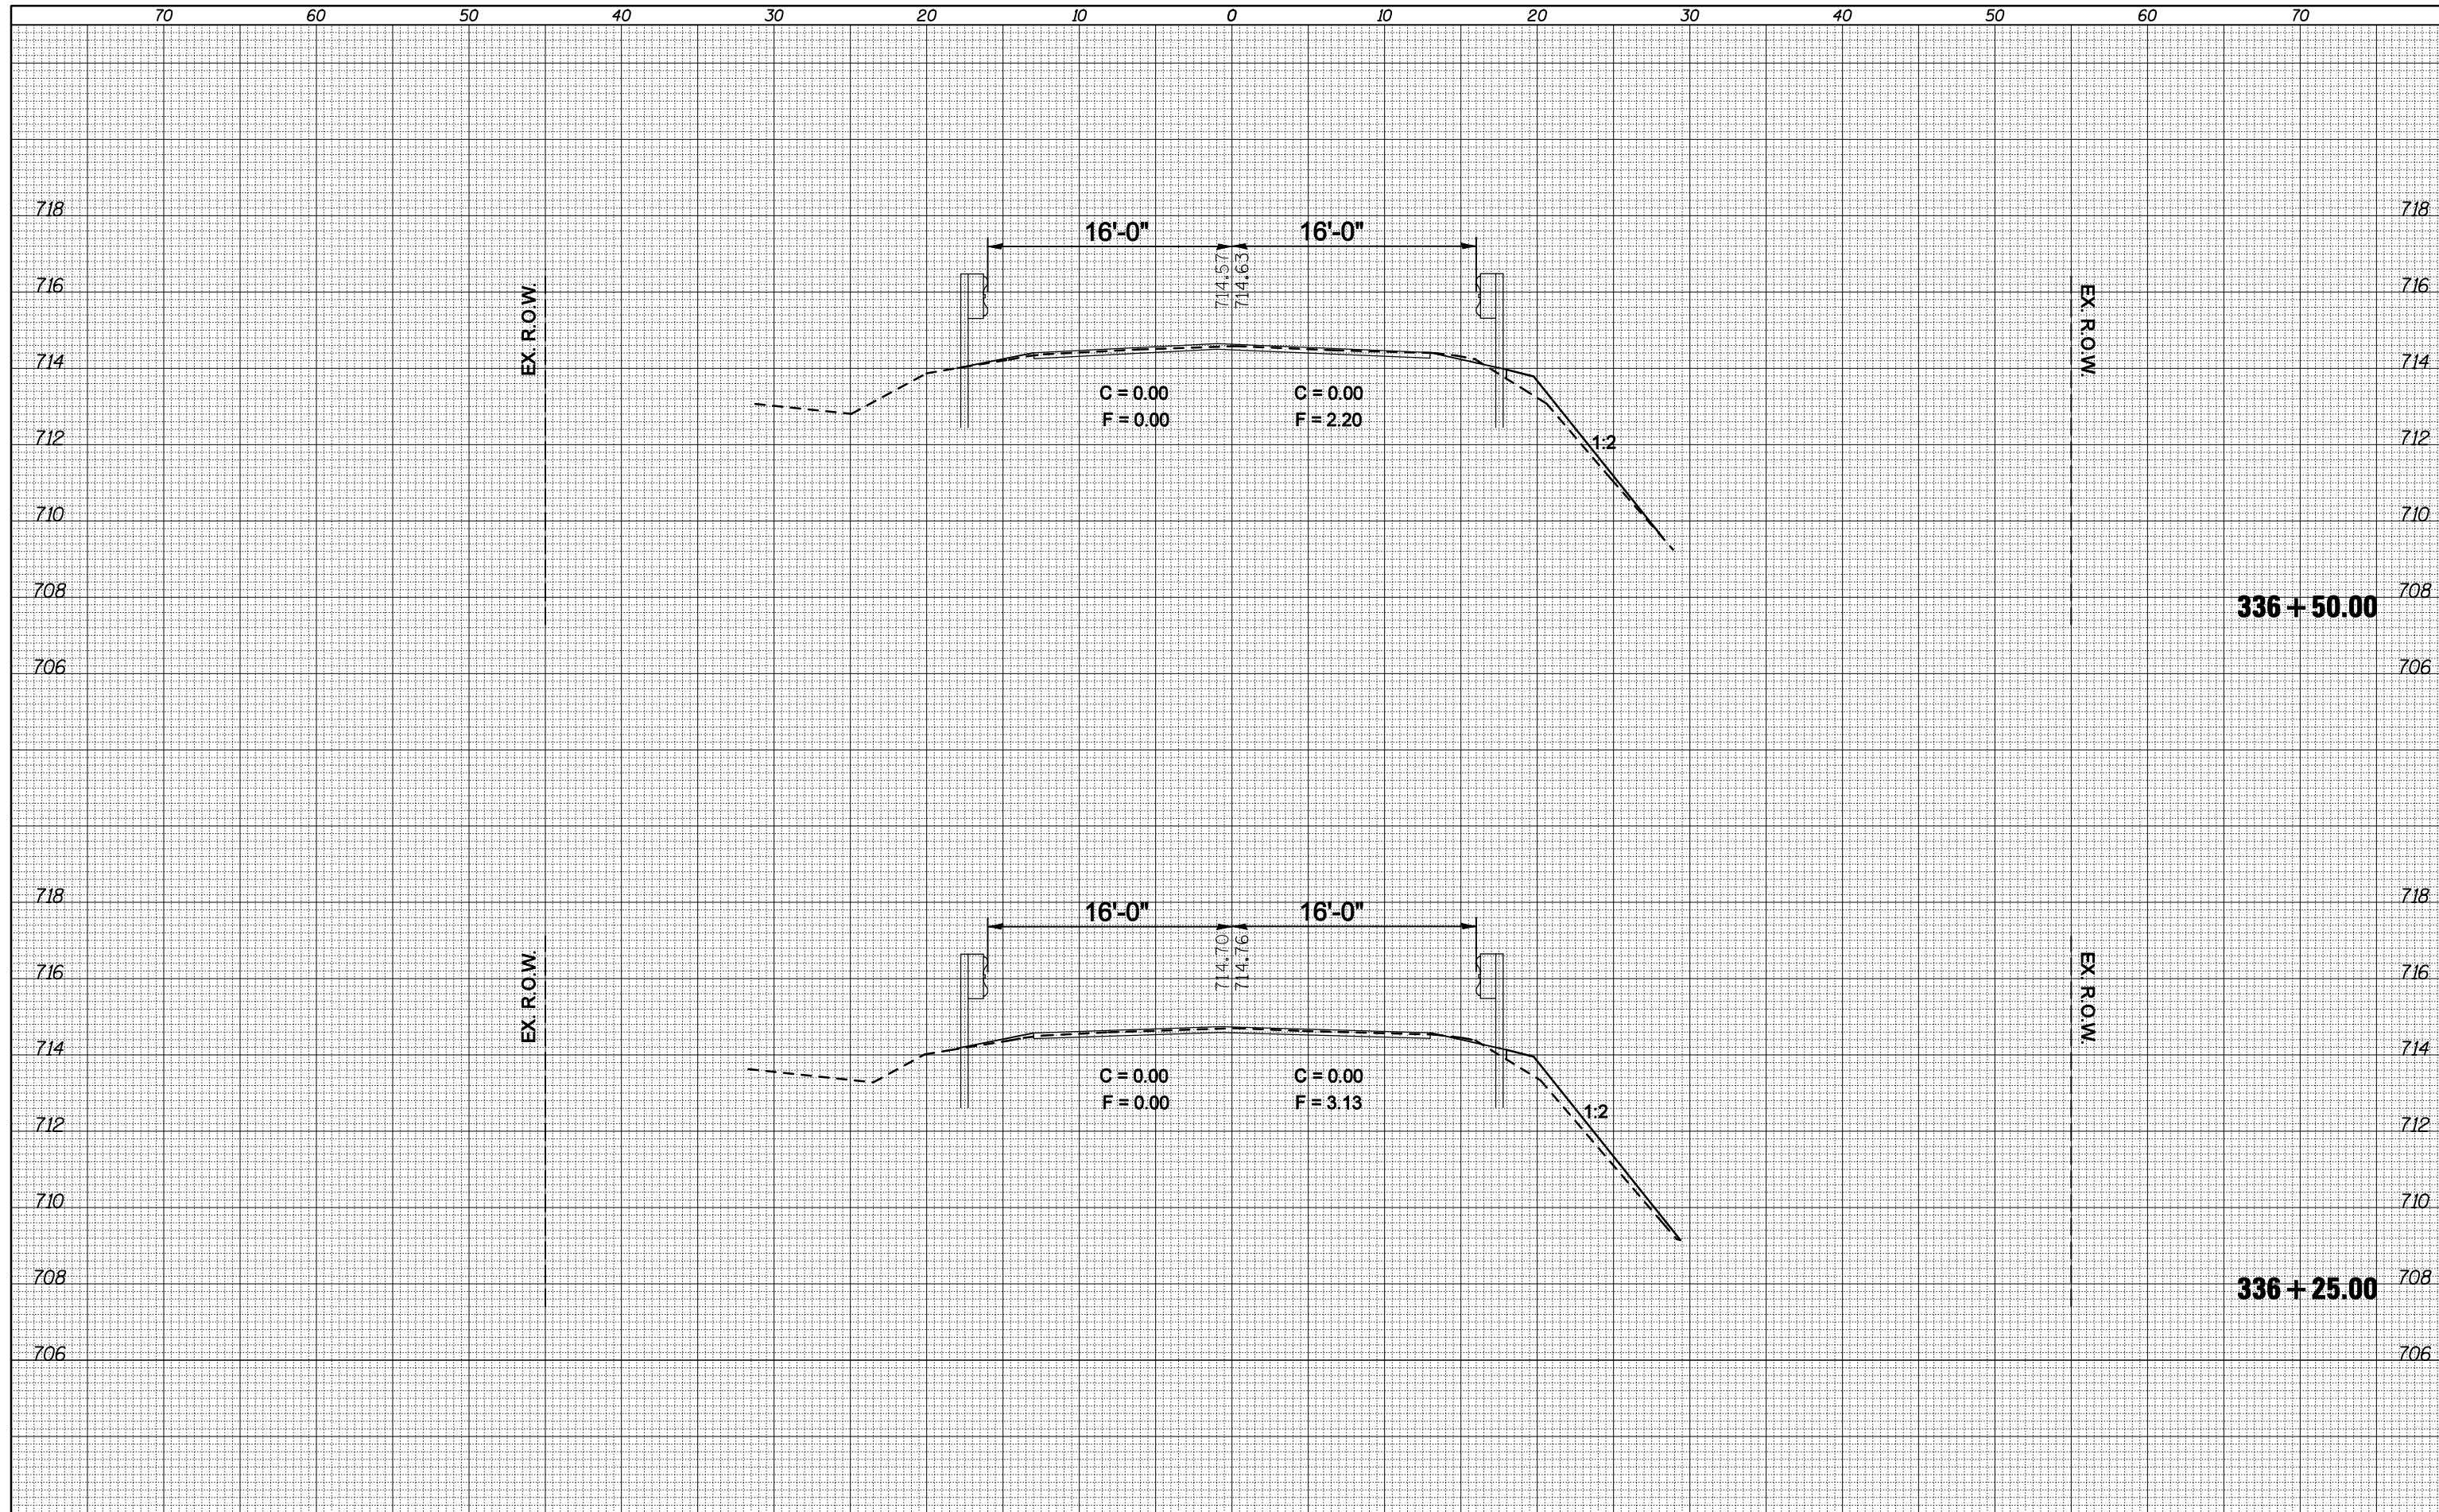

FILE NAME =	USER NAME = ogieb.j	DESIGNED -	REVISED -	STATE OF ILLINOIS DEPARTMENT OF TRANSPORTATION	CROSS SECTIONS SCALE: SHEET NO. OF SHEETS STA. 336+25.00 TO STA. 336+50.00	F.A.P. RTE.	SECTION	COUNTY	TOTAL SHEETS	SHEET NO.
ca:\pw\work\pwidot\ogleb\0106513\0570660-sht-xp-334+75.339+00.dgn		DRAWN -	REVISED -			721	(113RS-4, 124RS)	DeWitt	153	129
PLOT SCALE = 10.0000' / IN.		CHECKED -	REVISED -			CONTRACT NO. 70660				
PLOT DATE = 2/3/2011		DATE -	REVISED -			ILLINOIS FED. AID PROJECT				